

Sta. 5+021.401 End Return
TC Elev. = 33.480

Sta. 5+030.000 PVI, No V.C.
TC Elev. = 33.452

Sta. 5+040.000
TC Elev. = 33.480

Sta. 5+060.000
TC Elev. = 33.540


Sta. 5+080.000
TC Elev. = 33.600

Sta. 5+100.000
TC Elev. = 33.660

Sta. 5+140.000
TC Elev. = 33.780

POT: PK Nail @ Sta. 5+243.840 on Maple
21.290 M NE to SW corner of brick porch, House # 812
10.659 M SE to nails in NW side of Power Pole
22.616 M SW to NE Corner of tan brick Bldg., #827

FWHA REC. NO.	STATE	PROJECT NO.	YEAR	SHEET NUMBER	TOTAL SHEETS
7	KANSAS	87 N-0099-01	1999	7	68

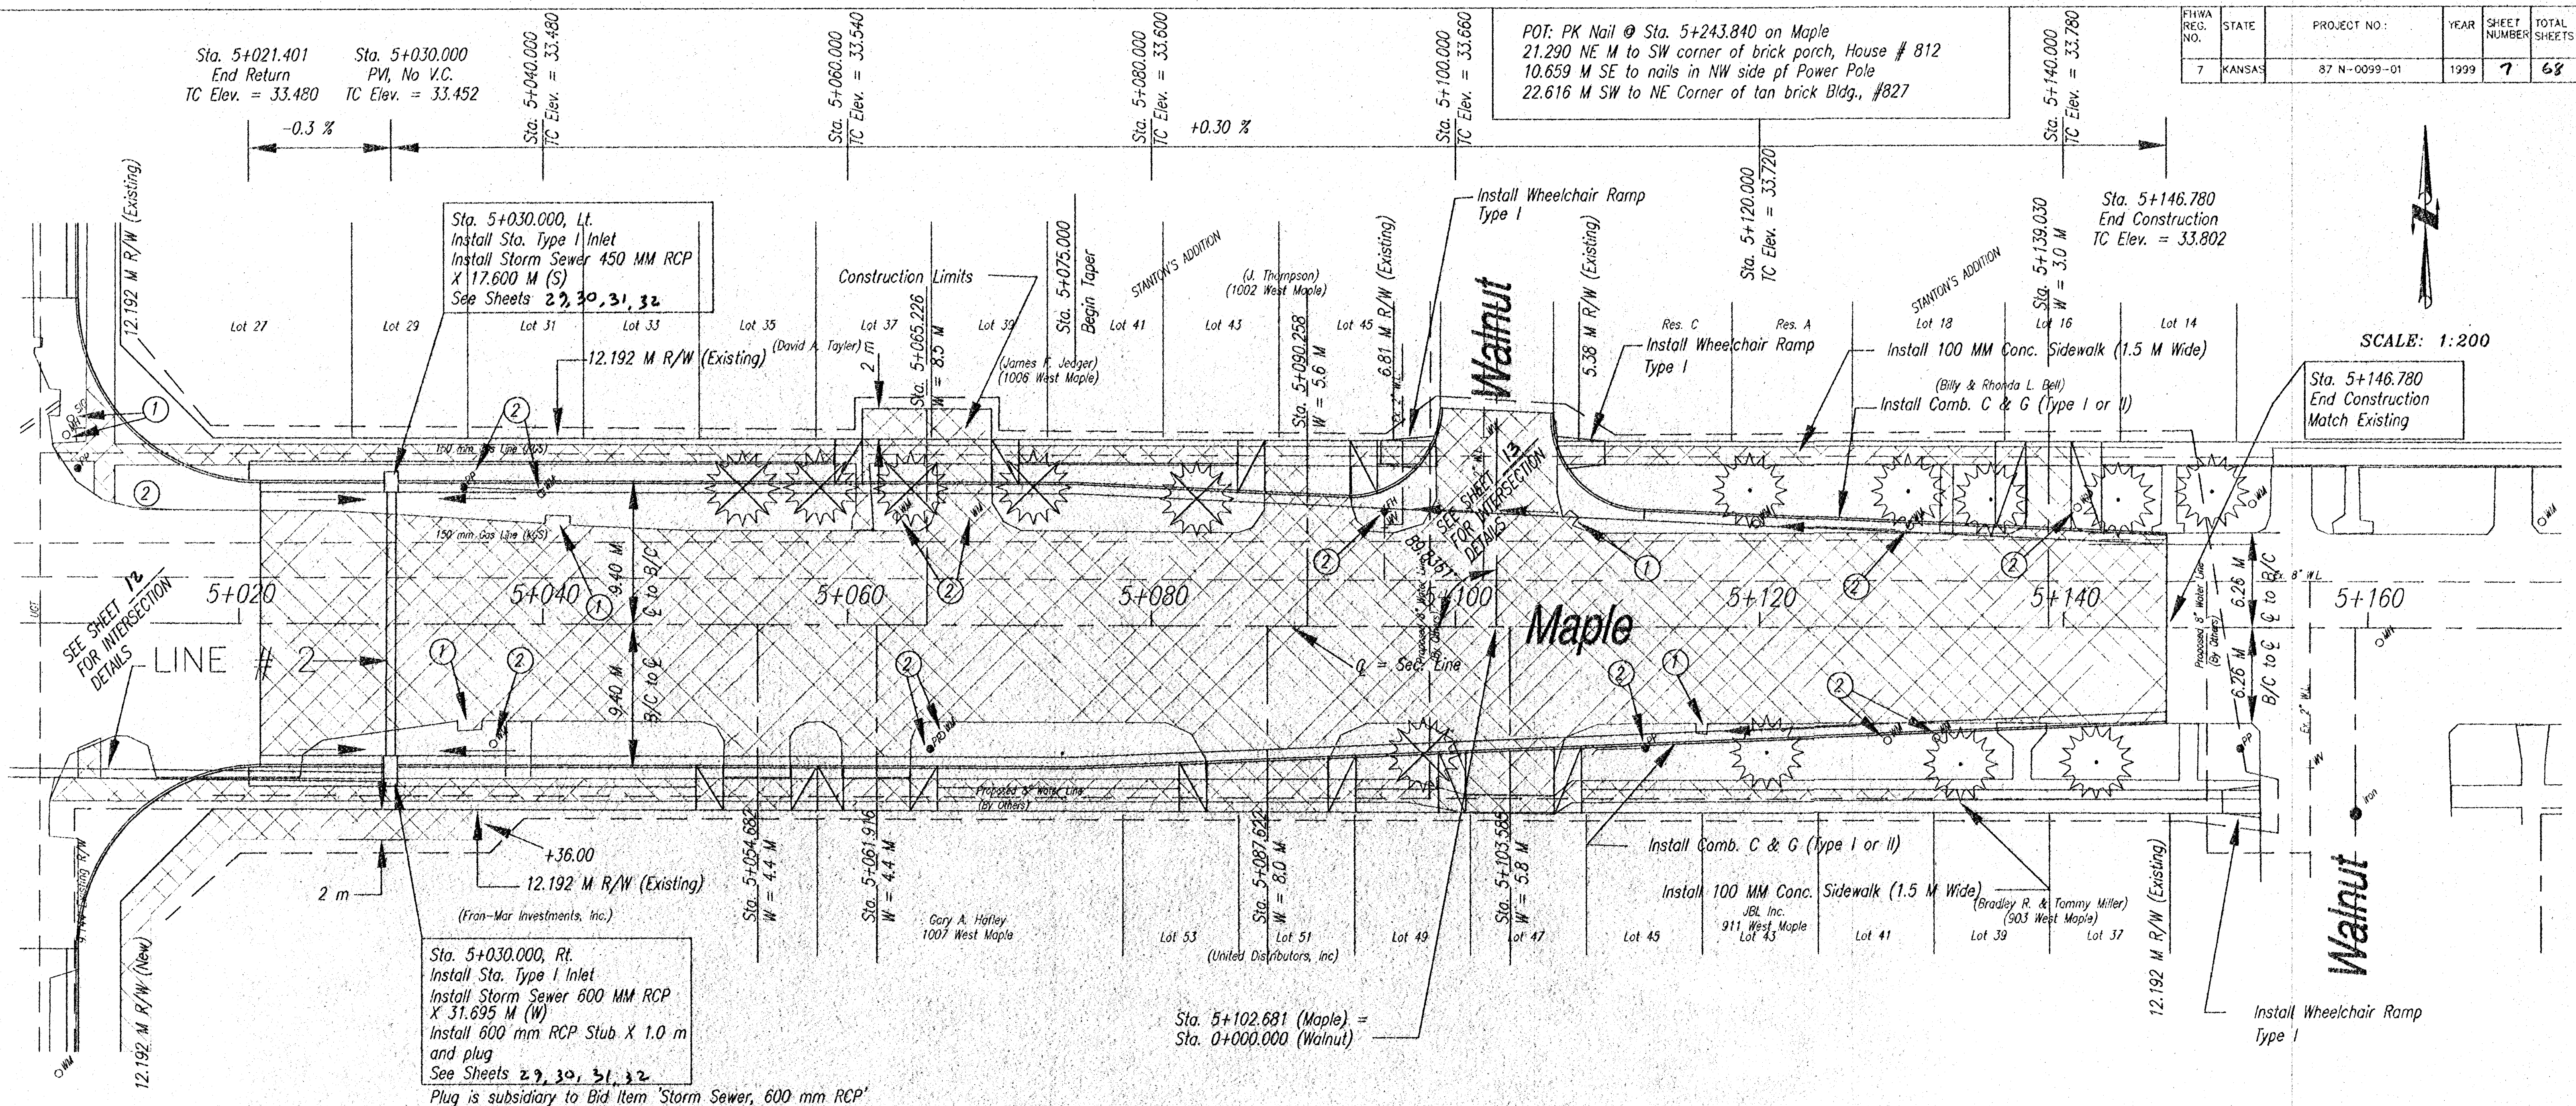

SCALE: 1:200

Sta. 5+146.780
End Construction
Match Existing

LEGEND:

- Remove Existing Pavement
- Remove
- To Be Adjusted or Relocated by Others
- Remove and Install Sidewalk, 1 M Beyond R/W to match existing
- Install 50MM RCC for Comm. Cable
- Install Junction Boxes @ 45 M Spacing

Note 1: See Sheet 33 for location of Conduit and Junction Boxes.

Bench Mark # 200: Chiseled square at NW corner of parking lot of Richmond Electric @ 911 West Maple. Sta. 5+098.377, Rt. Elev. = 33.708

PLAN SHEET - MAPLE
From Sta. 5+021.401 to Sta. 5+146.780

SCALE:	APPROVED:	DRAWN BY:
DATE:	CHECKED:	SHEET NO.:
PROJECT NO.		

ME MUNICIPAL ENGINEERS, P.A.
254-LAURA, SUITE 201, WICHITA, KANSAS 67211
316-262-3842 (TEL.)
316-262-8634 (FAX)