



FHWA REG. NO.	STATE	PROJECT NO.:	YEAR	SHEET NUMBER	TOTAL SHEETS
7	KANSAS	87 N-0099-01	1999	2	68

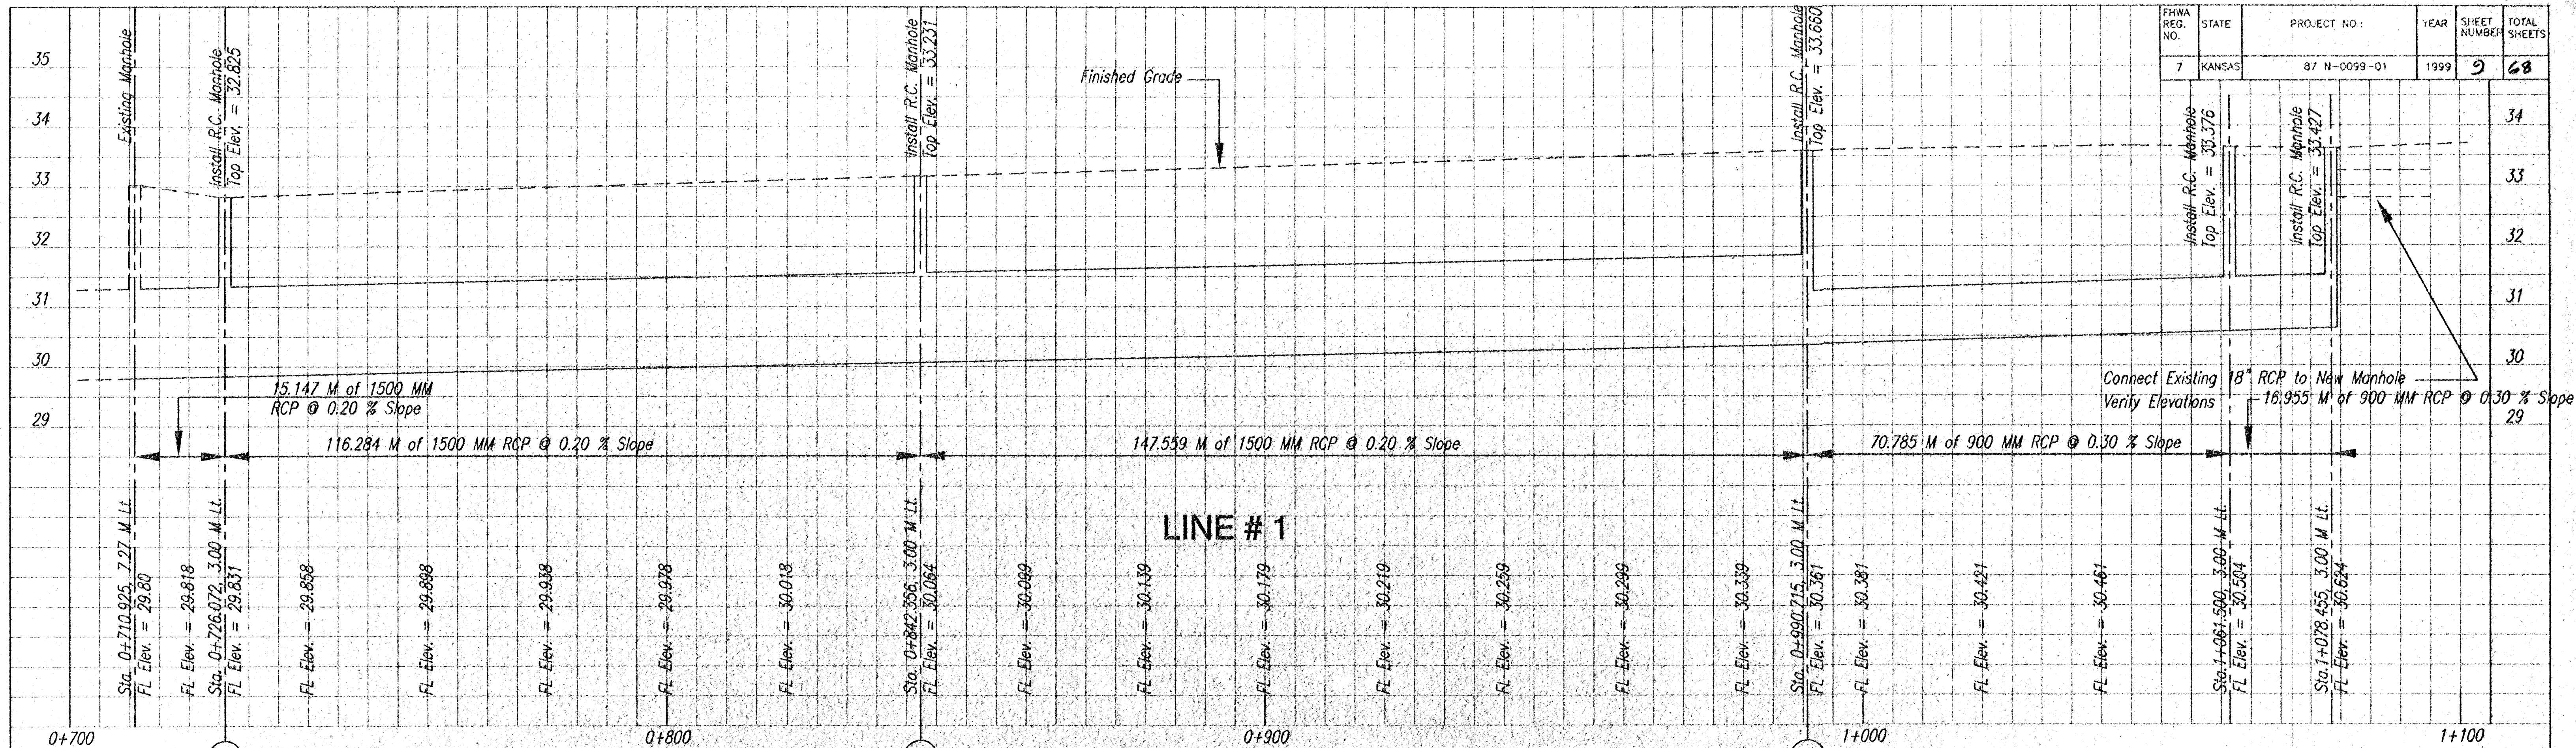

NOTE: Lengths shown for storm sewer pipes are from centerline of structures (Inlets or Manholes).
Elevations shown are at 20 m stations.

Scale: 1 : 500 (H)
1 : 5 (V)

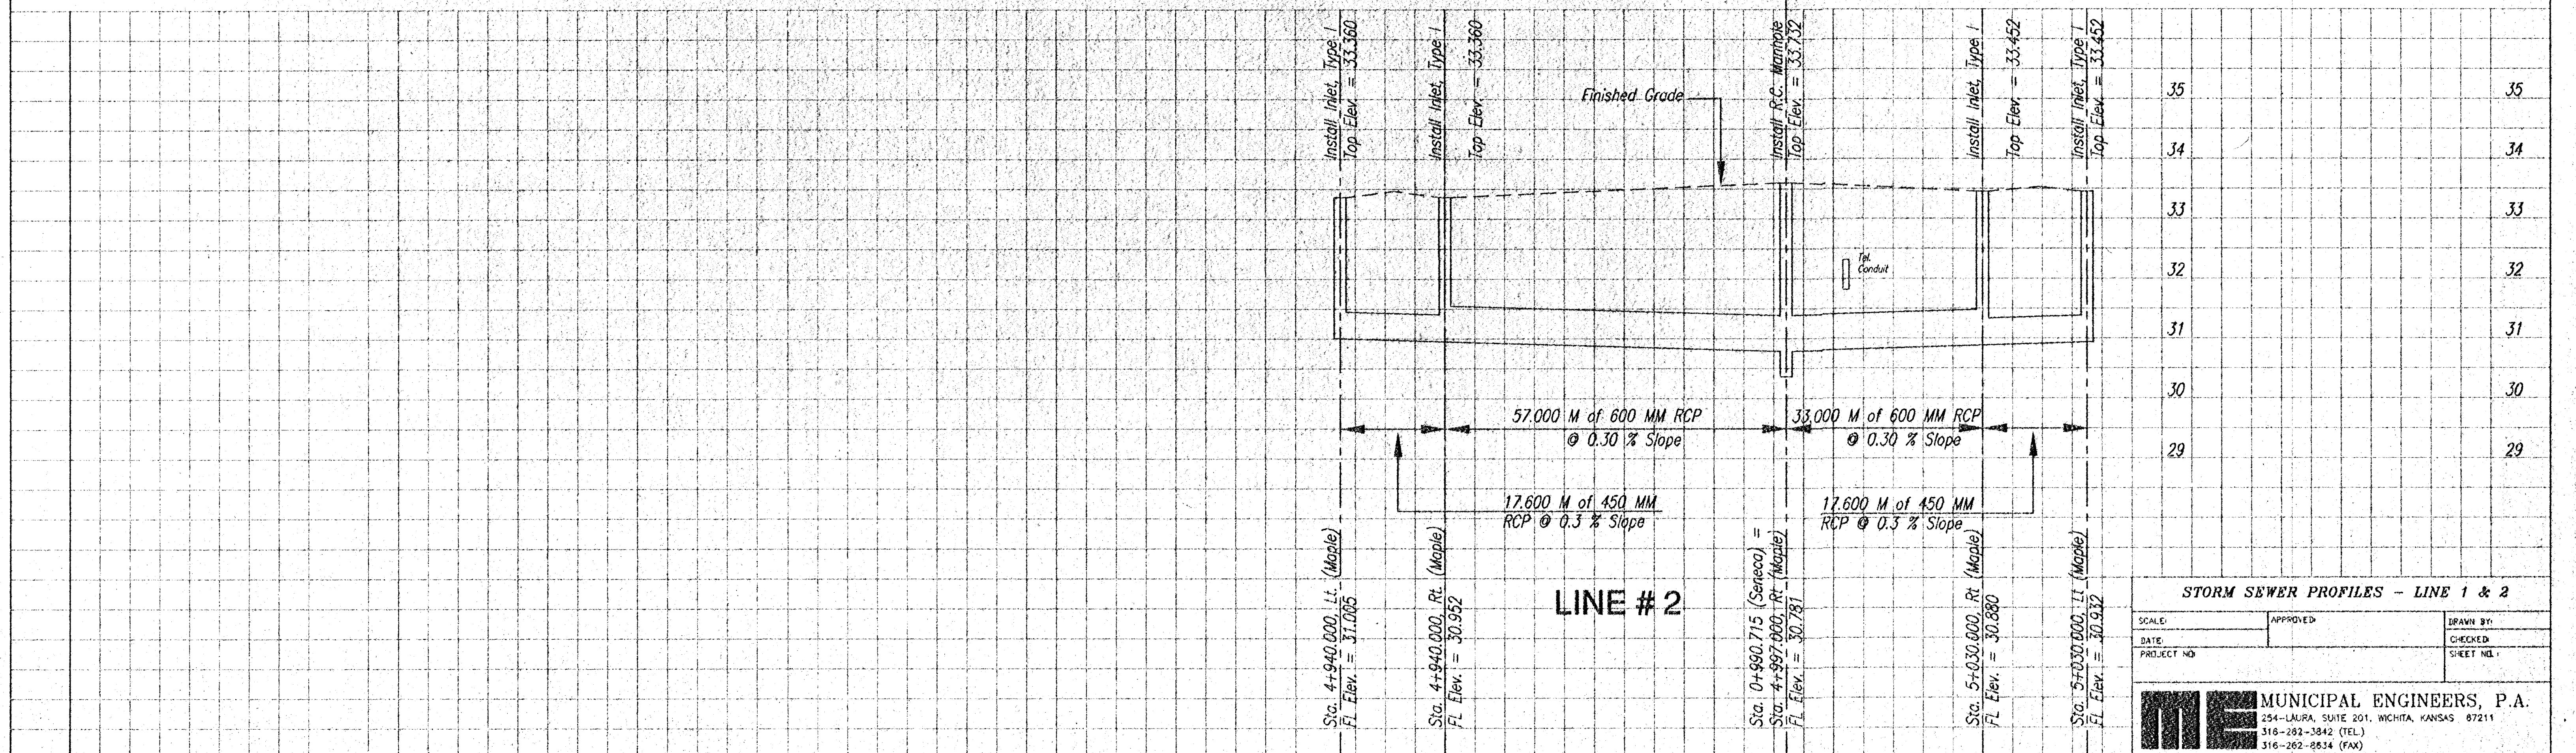

STORM SEWER PROFILES - LINE 1 & 2

SCALE:	APPROVED:	DRAWN BY:
DATE:	CHECKED:	CHECKED:
PROJECT NO:	SHEET NO:	SHEET NO:

ME MUNICIPAL ENGINEERS, P.A.
254-LAURA, SUITE 201, WICHITA, KANSAS 67211
316-262-3842 (TEL.)
316-262-8834 (FAX)