


FWA REG. NO.	STATE	PROJECT NO.:	YEAR	SHEET NUMBER	TOTAL SHEETS
7	KANSAS	87 N-0099-01	1999	46	69

Scale: 1:500

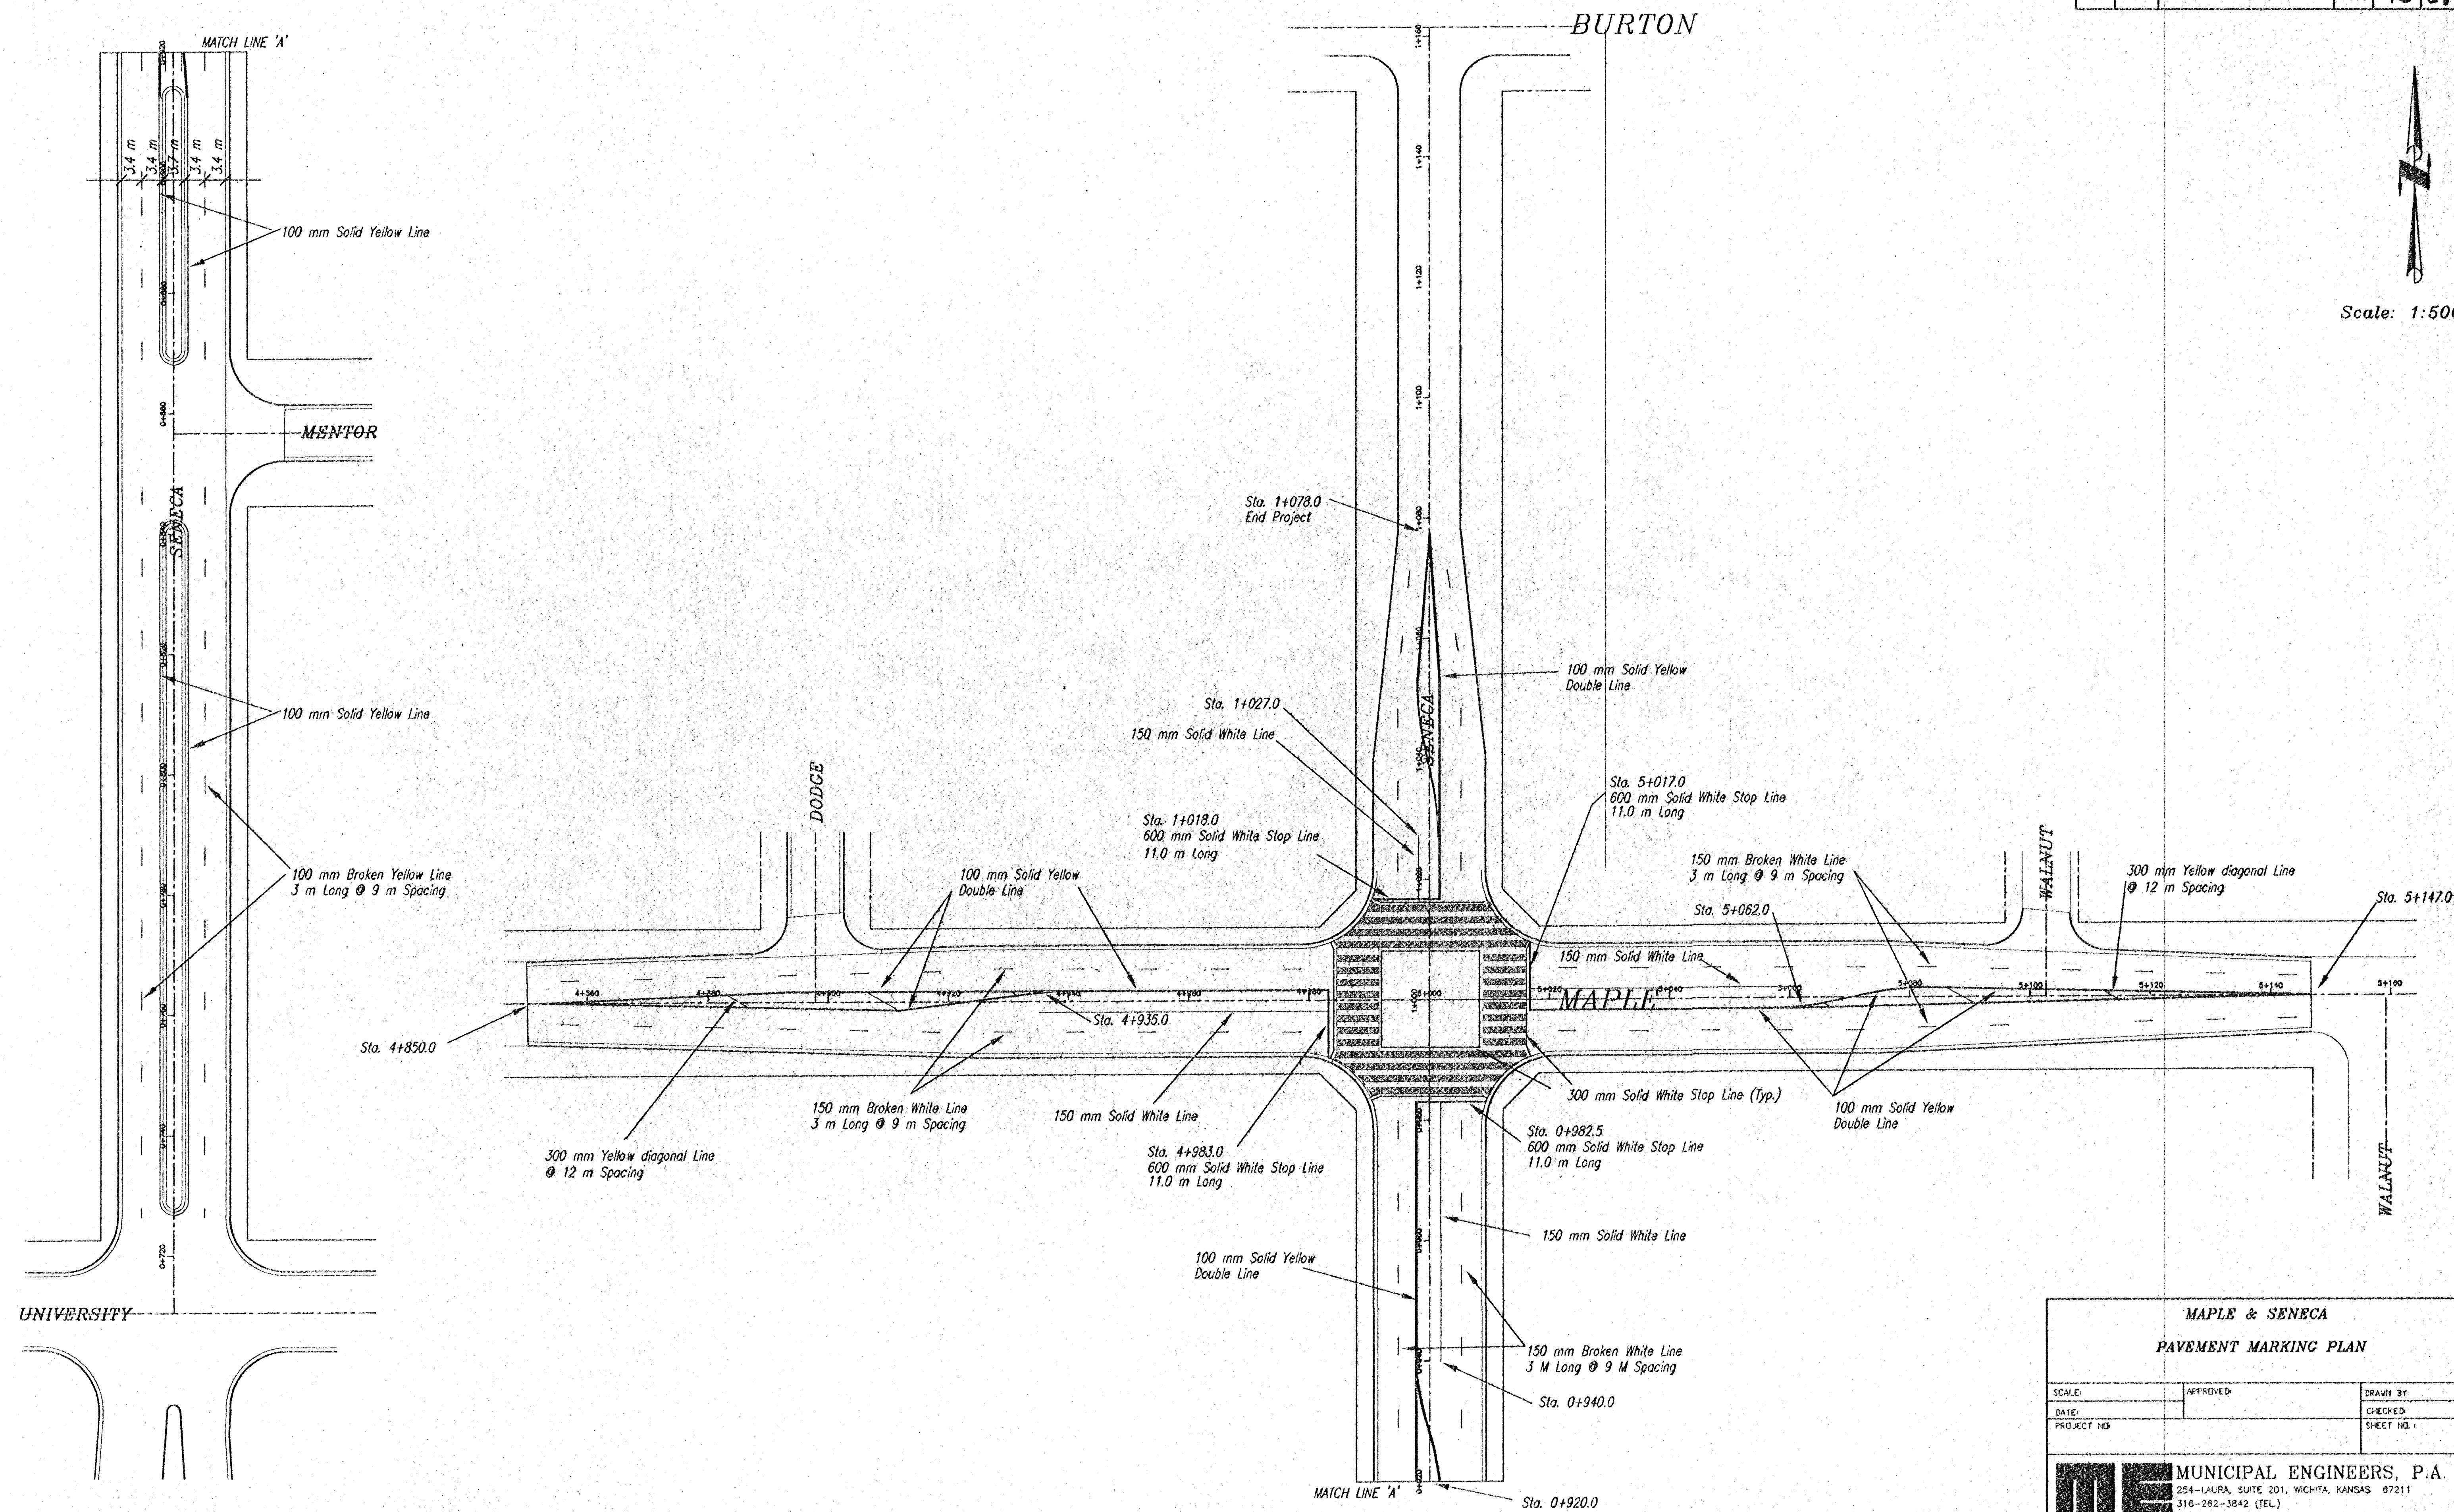

MAPLE & SENECA
PAVEMENT MARKING PLAN

SCALE:	APPROVED:	DRAWN BY:
DATE:	CHECKED:	
PROJECT NO.	SHEET NO.:	

ME MUNICIPAL ENGINEERS, P.A.
254-LAURA, SUITE 201, WICHITA, KANSAS 67211
316-262-3842 (TEL.)
316-262-8834 (FAX)