


LEGEND

	= EXIST. SIDEWALK		= CONST. CONC. DRIVE
	= PARKING		= CONST. ASPH. PVMT.
	= PROP. SIDEWALK		

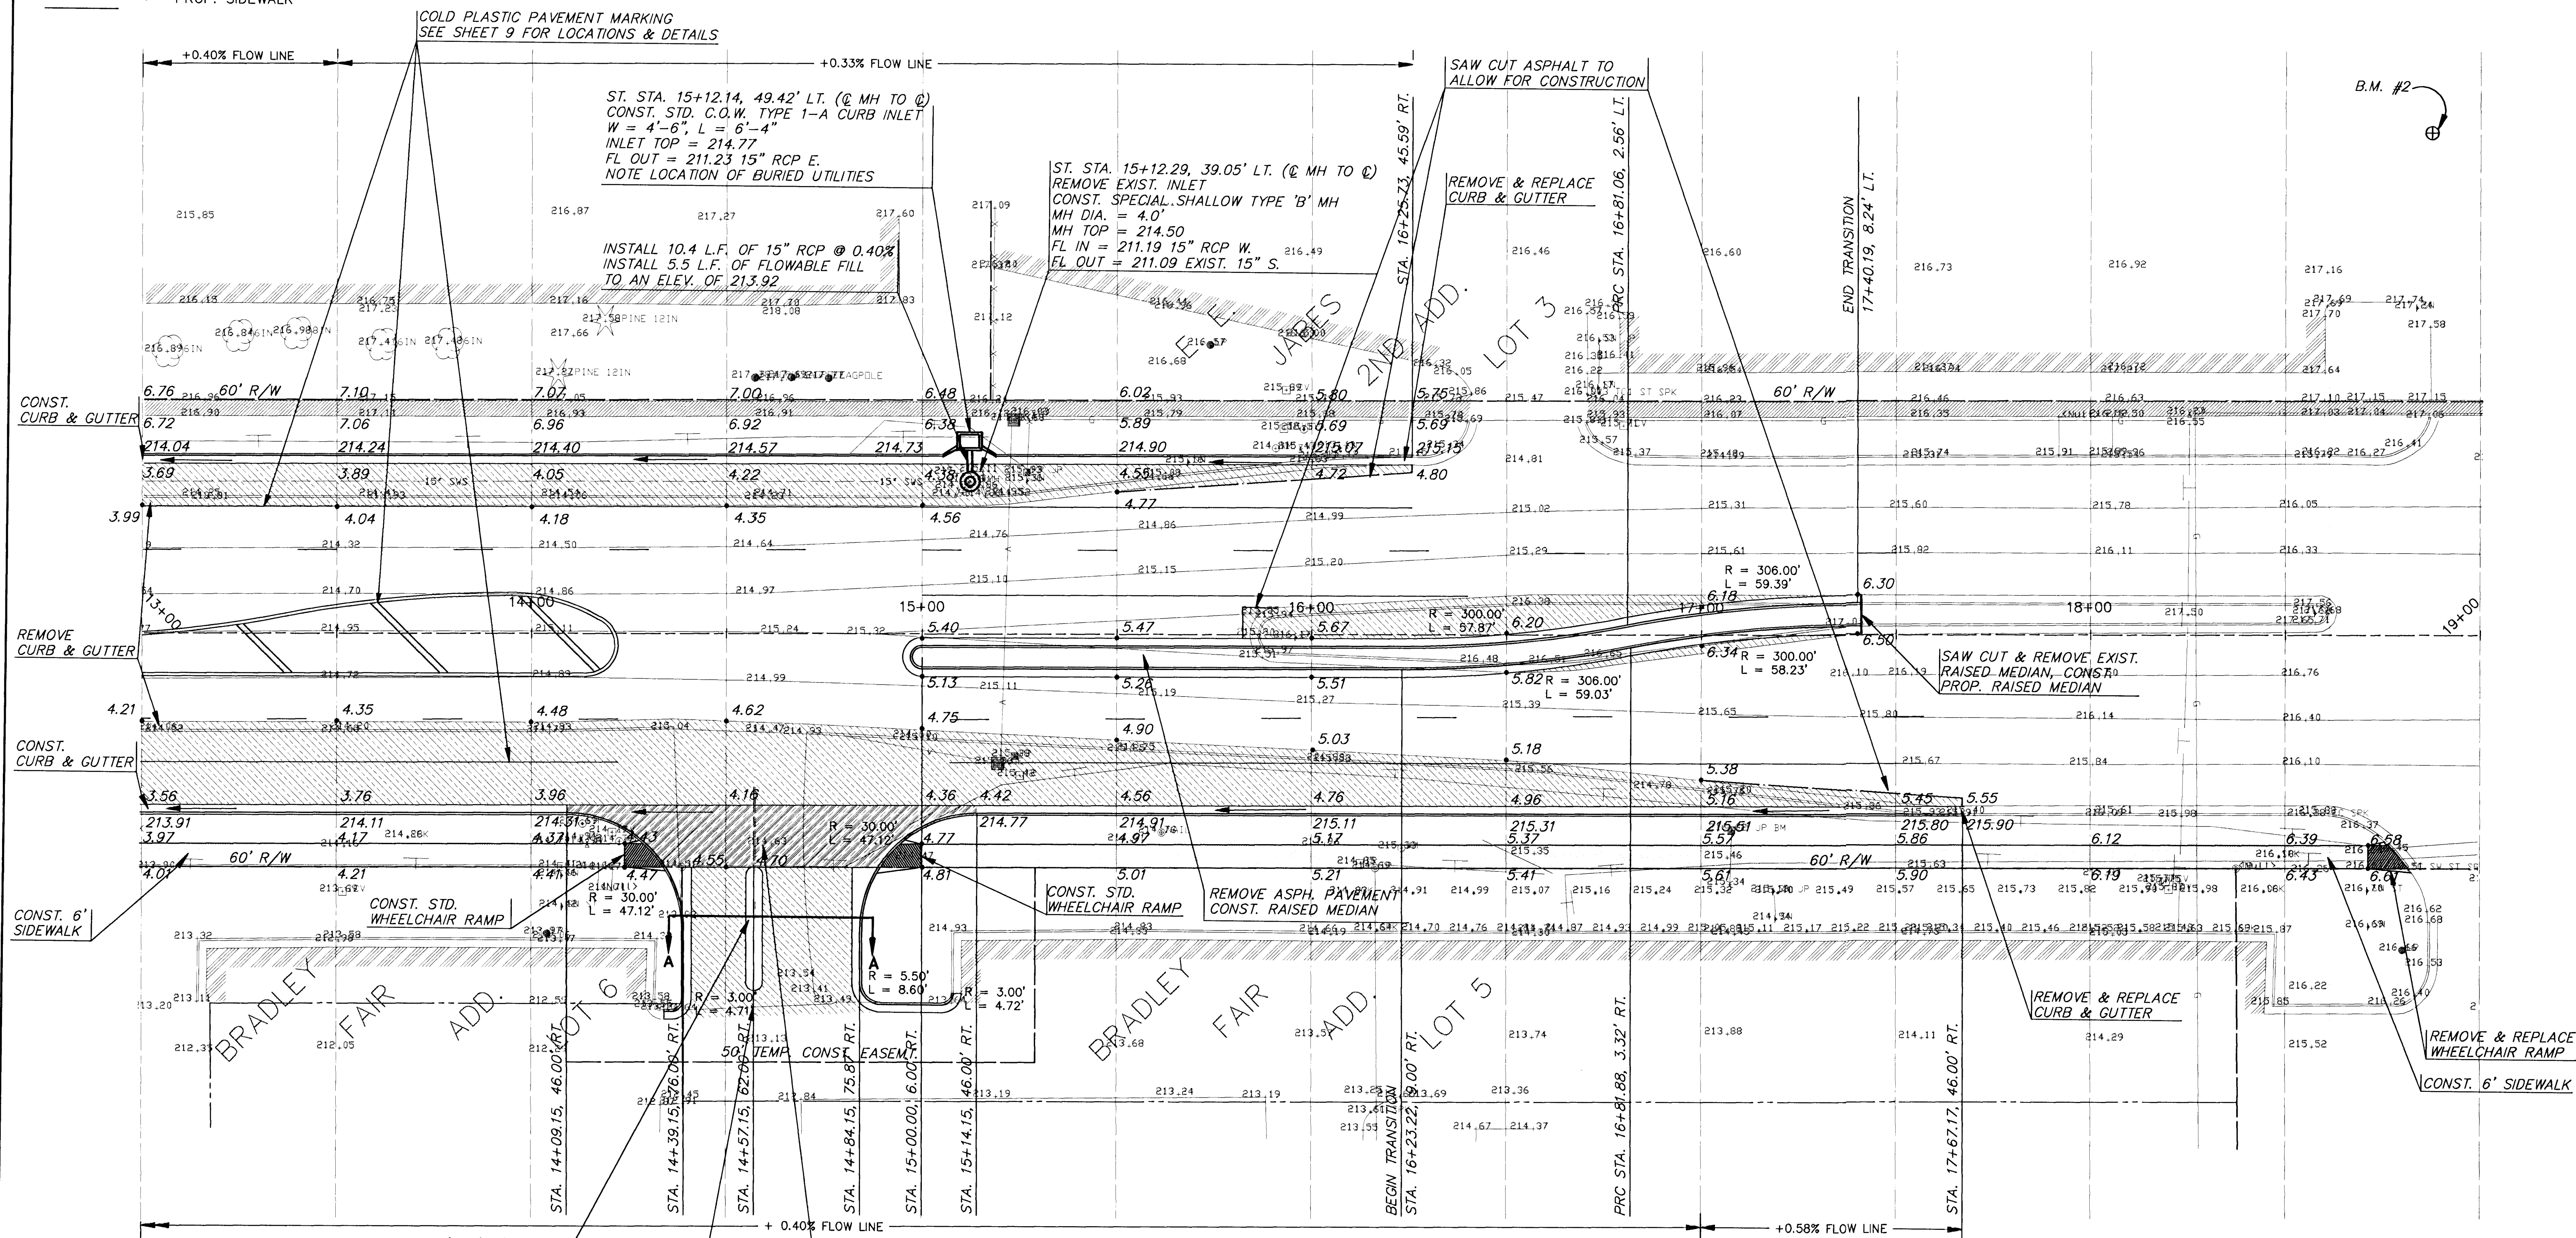

	BRADLEY FAIR NORTH ROCK ROAD STREET IMPROVEMENTS STA. 13+00 TO 19+00		Design JTC Drawn by JTC Checked by KHB Date JUNE/94 Job no. 93092
	MID-KANSAS ENGINEERING CONSULTANTS INC. 3500 NORTH ROCK ROAD BUILDING #800 WICHITA, KANSAS 67226		Sheet 6 of 12
	(316) 636-5566		9392PAV2