

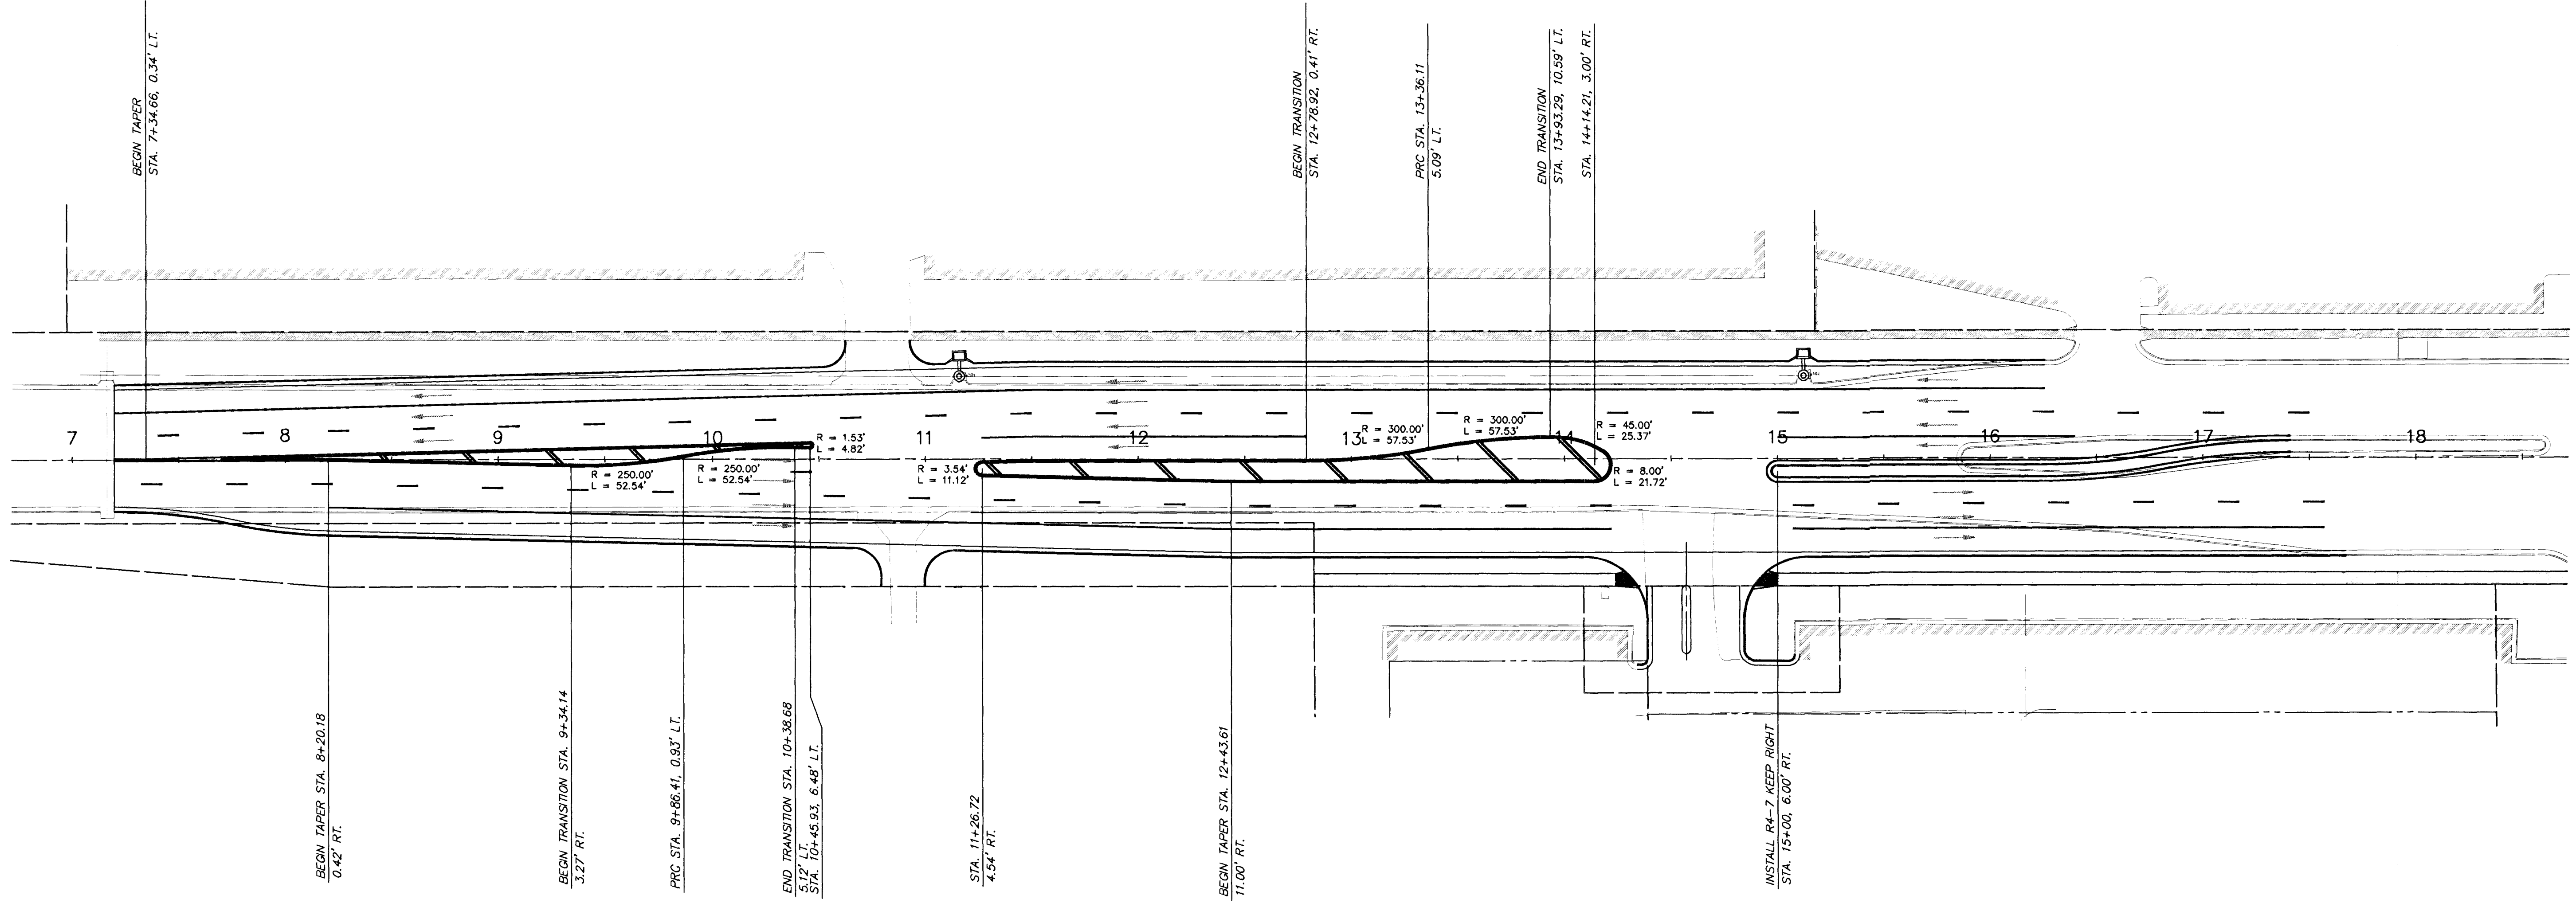
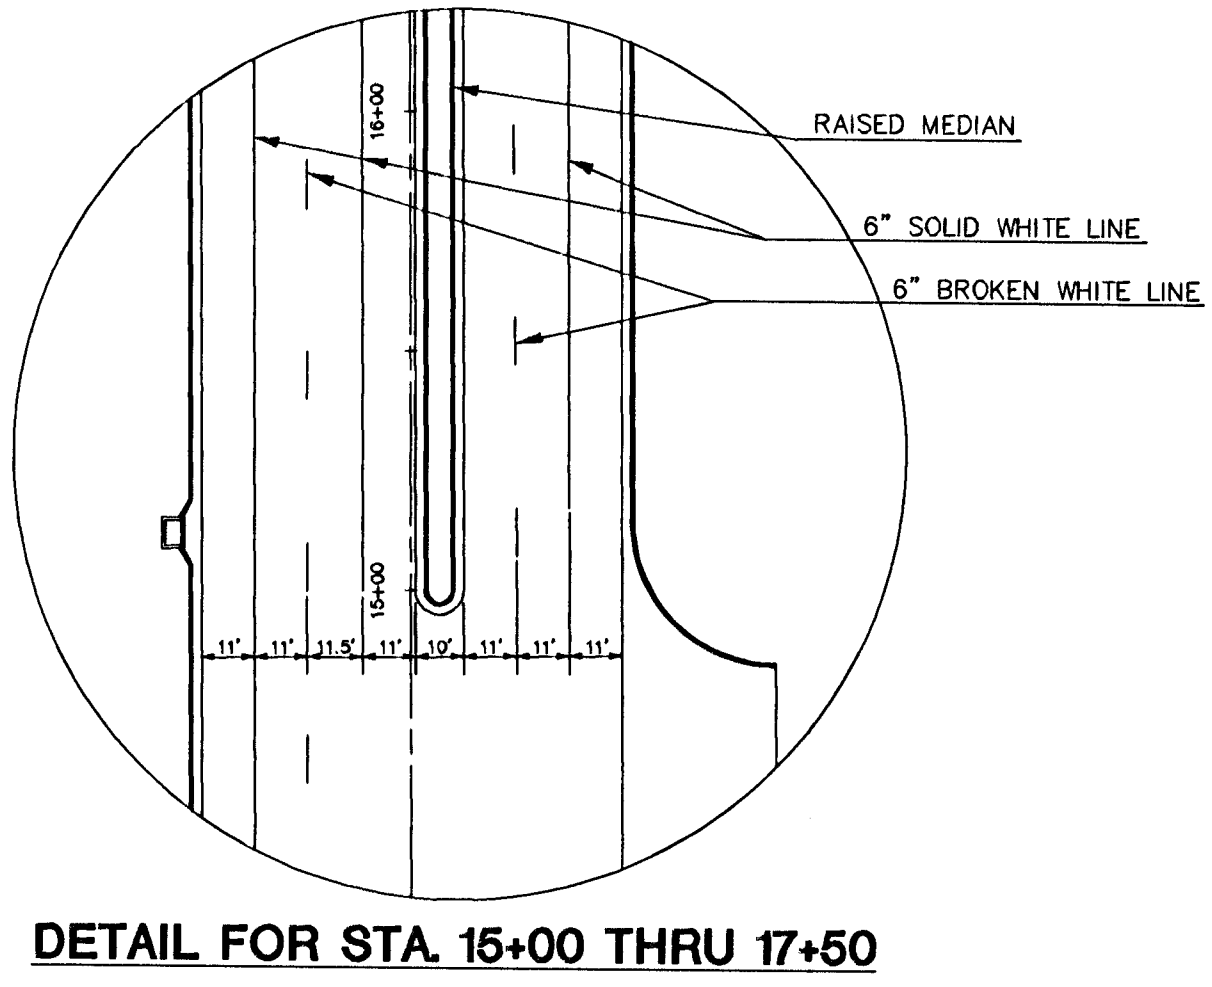
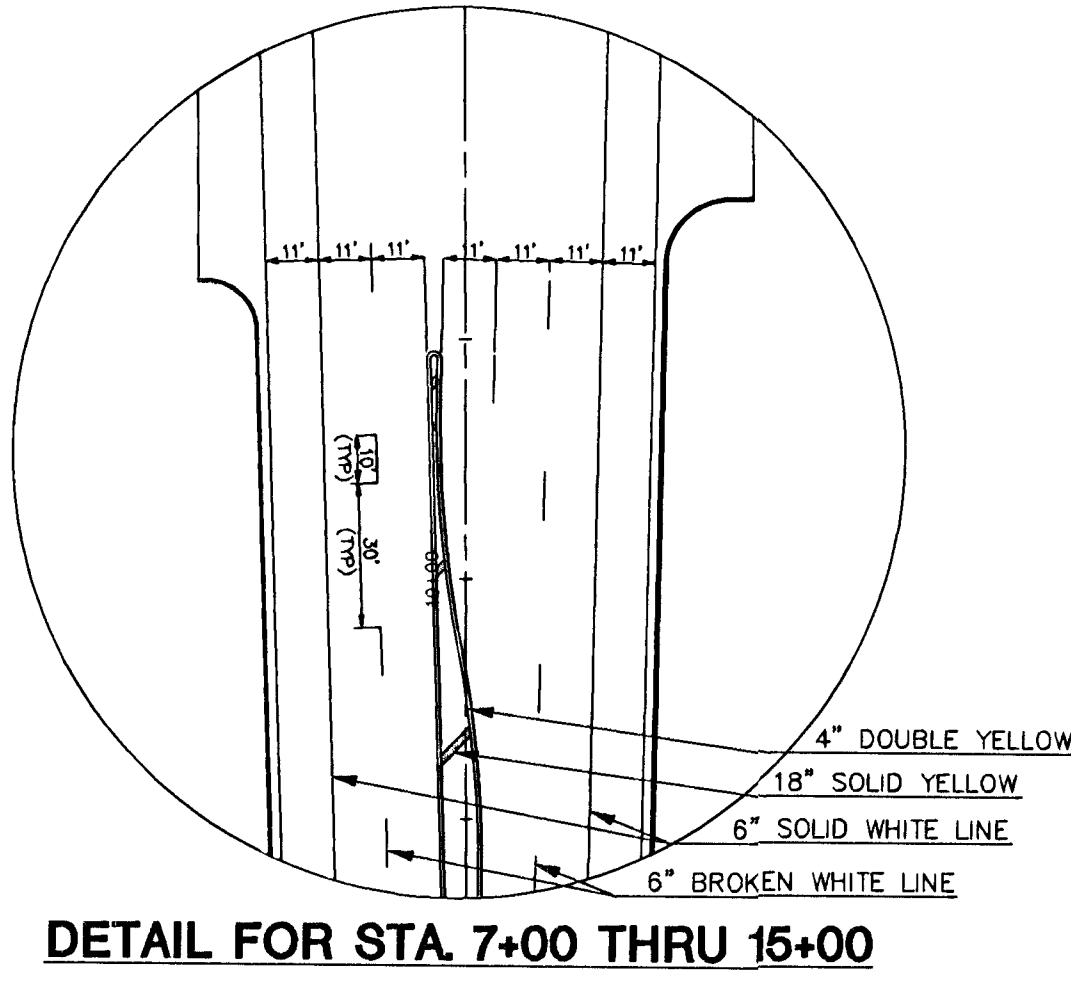
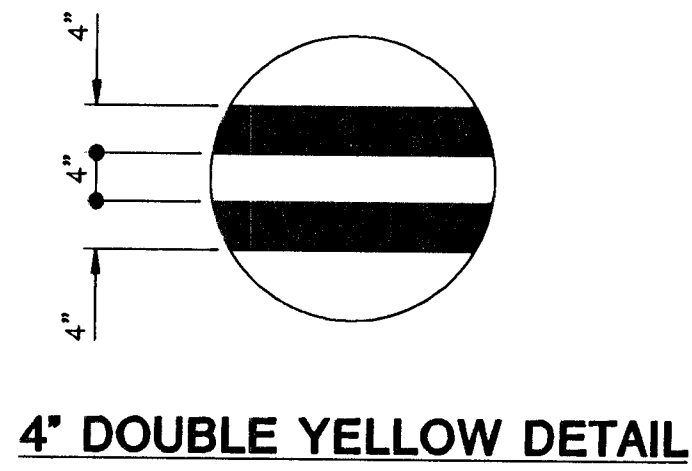


| BILL OF MATERIALS                 |       |          |
|-----------------------------------|-------|----------|
| ITEMS                             | TOTAL | UNITS    |
| COLD PLASTIC MARKING (CL. A)(6")  | 2995  | LIN. FT. |
| COLD PLASTIC MARKING (CL. B)(18") | 158   | LIN. FT. |
| COLD PLASTIC MARKING (CL. B)(4")  | 2442  | LIN. FT. |
|                                   |       |          |
|                                   |       |          |
| SIGNING                           |       |          |
| R4-7 KEEP RIGHT                   | 1     | EACH     |
| BREAKAWAY POST                    | 9     | LIN. FT. |
|                                   |       |          |
|                                   |       |          |

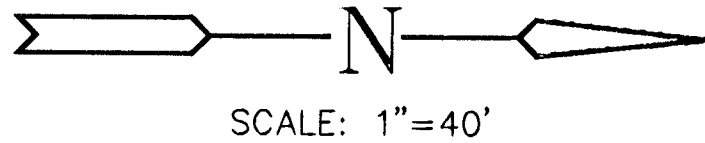

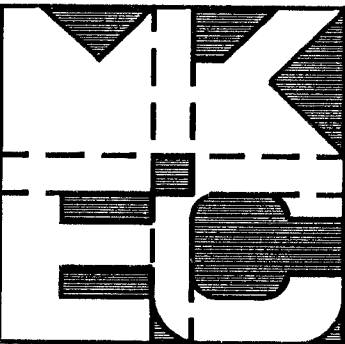

BRADLEY FAIR  
NORTH ROCK ROAD

DETAILS & LOCATIONS  
FOR  
PAVEMENT MARKING  
& SIGNING

|                     |                                                   |
|---------------------|---------------------------------------------------|
| Design<br>JTC       | <div>Sheet <b>9</b></div> <div>of <b>12</b></div> |
| Drawn by<br>JTC     |                                                   |
| Checked by<br>GJA   |                                                   |
| Date<br>JUNE/94     |                                                   |
| Job no.<br>9392STRP |                                                   |

MID-KANSAS ENGINEERING CONSULTANTS, INC.  
3500 N. ROCK ROAD #800  
WICHITA, KANSAS 67226  
PH. 636-5566