


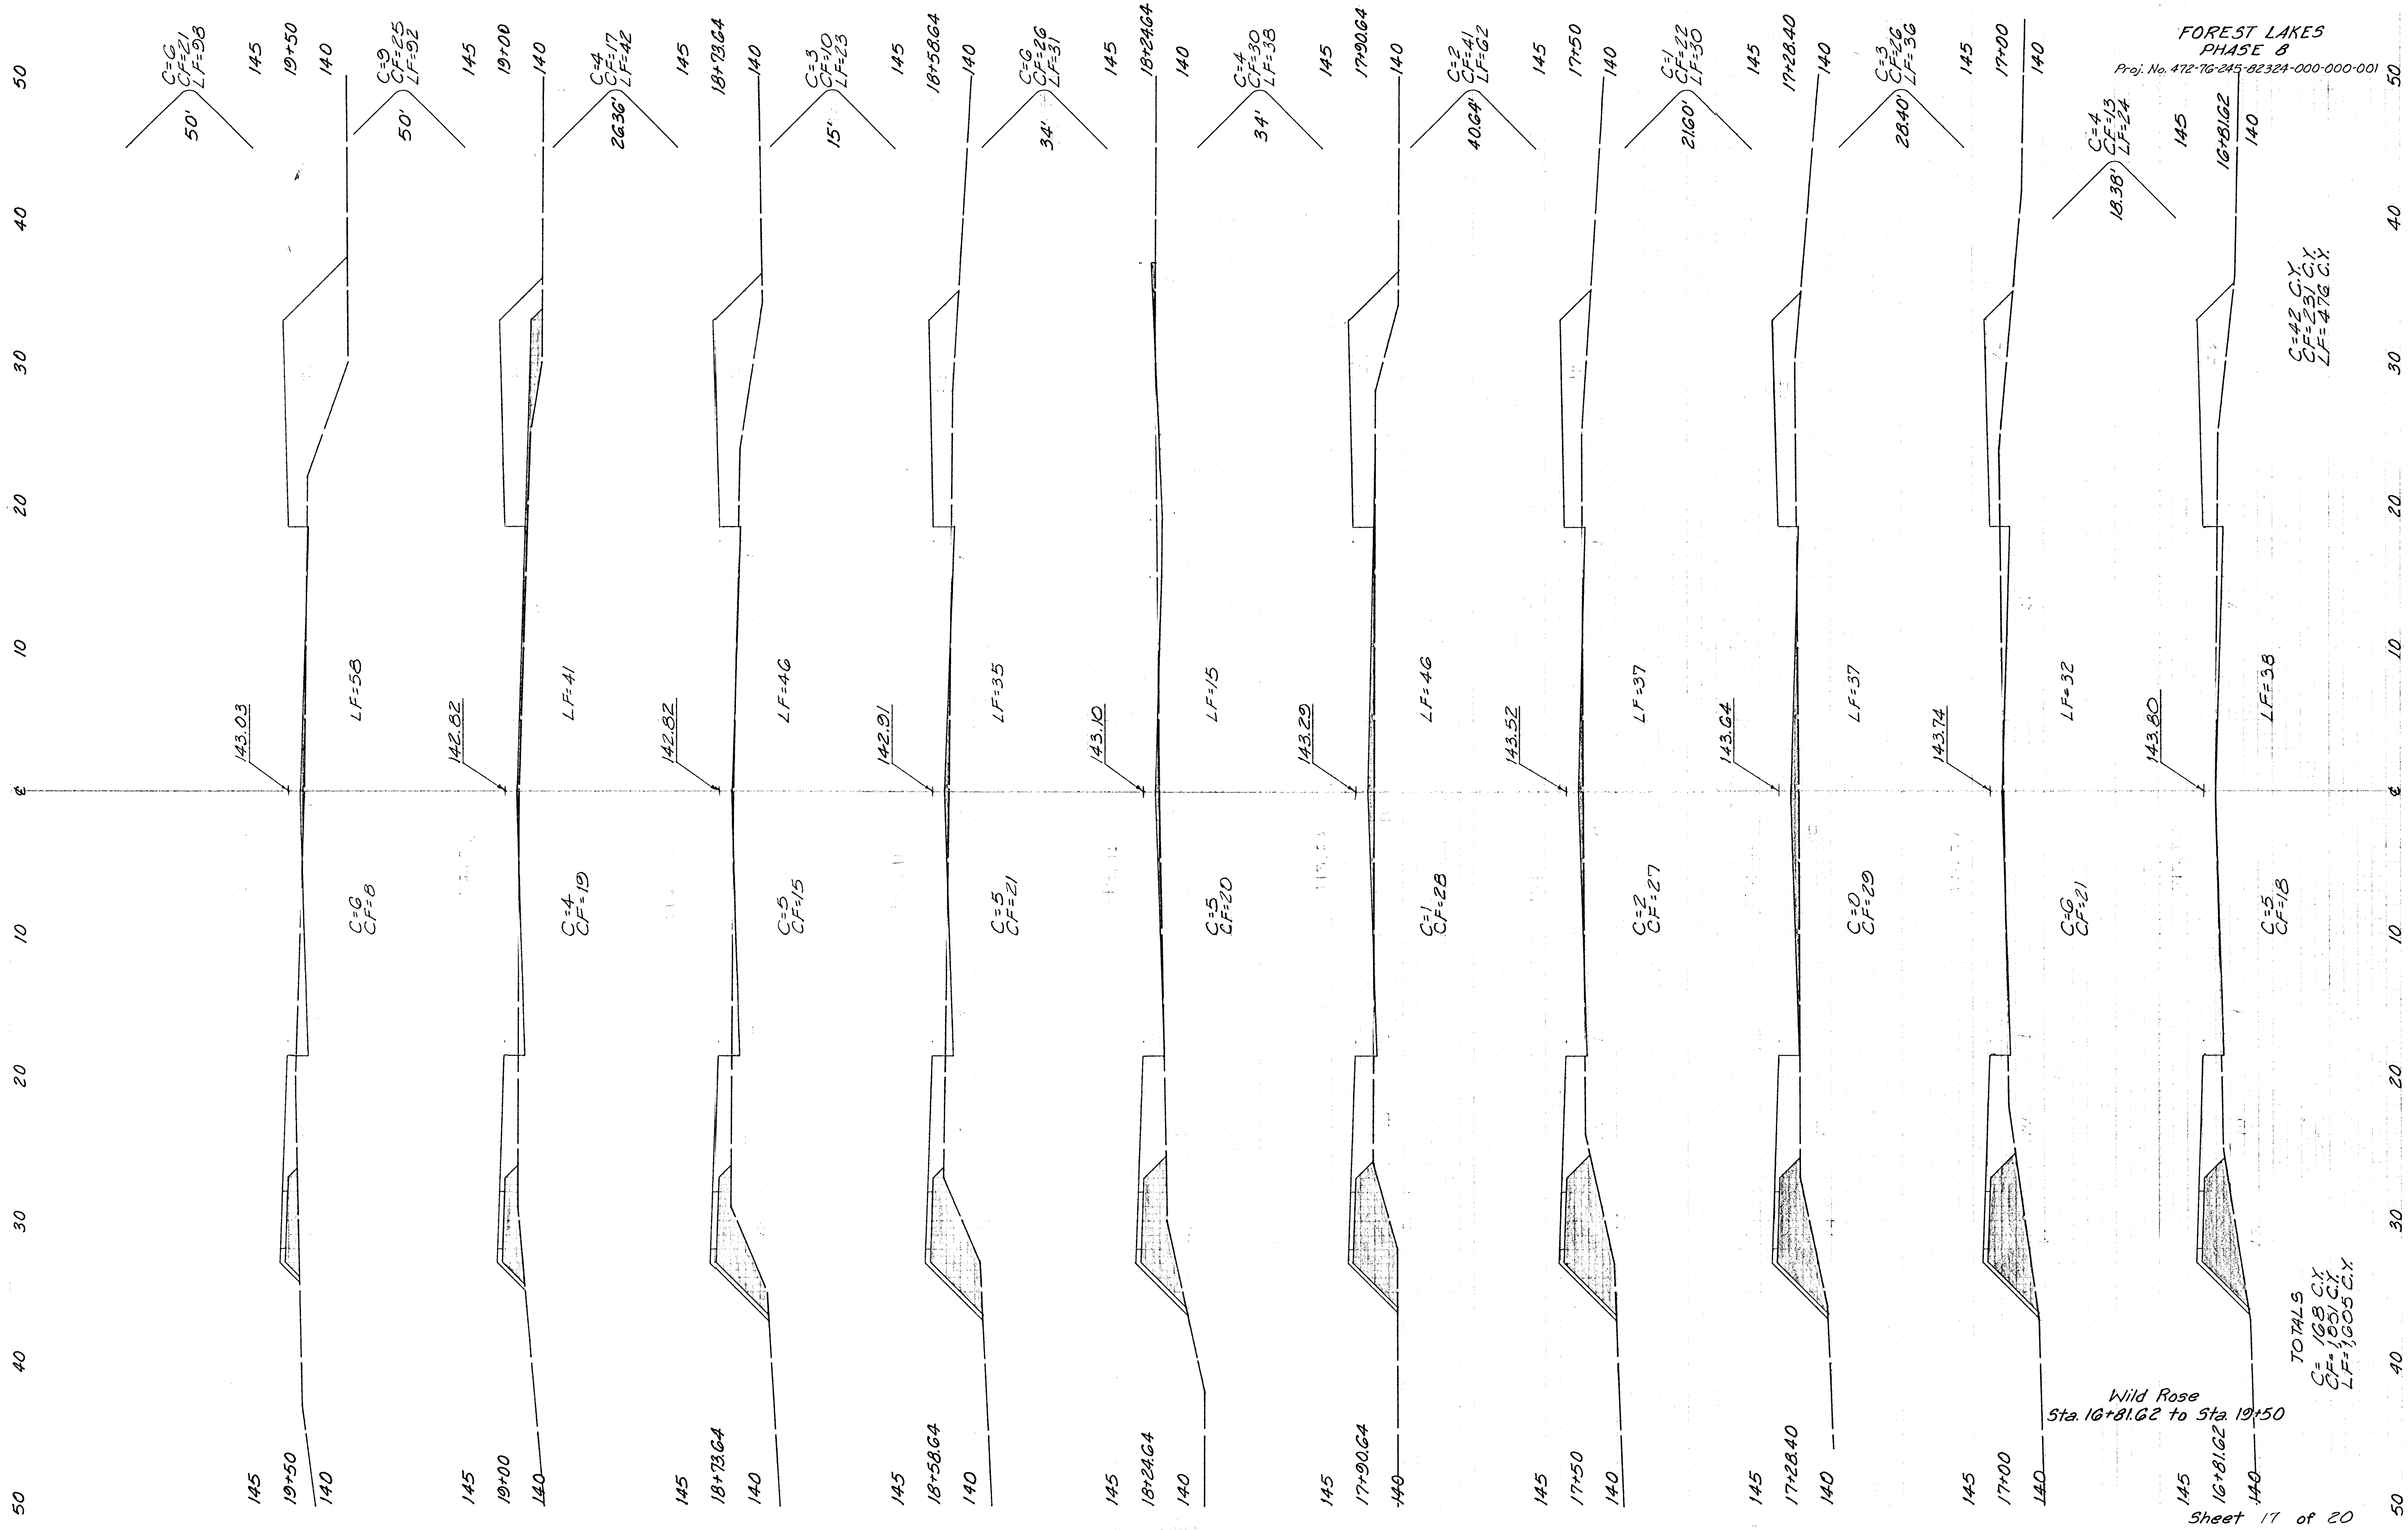

FOREST LAKES
PHASE 8
Proj. No. 472-76-245-8232A-000-000-001