


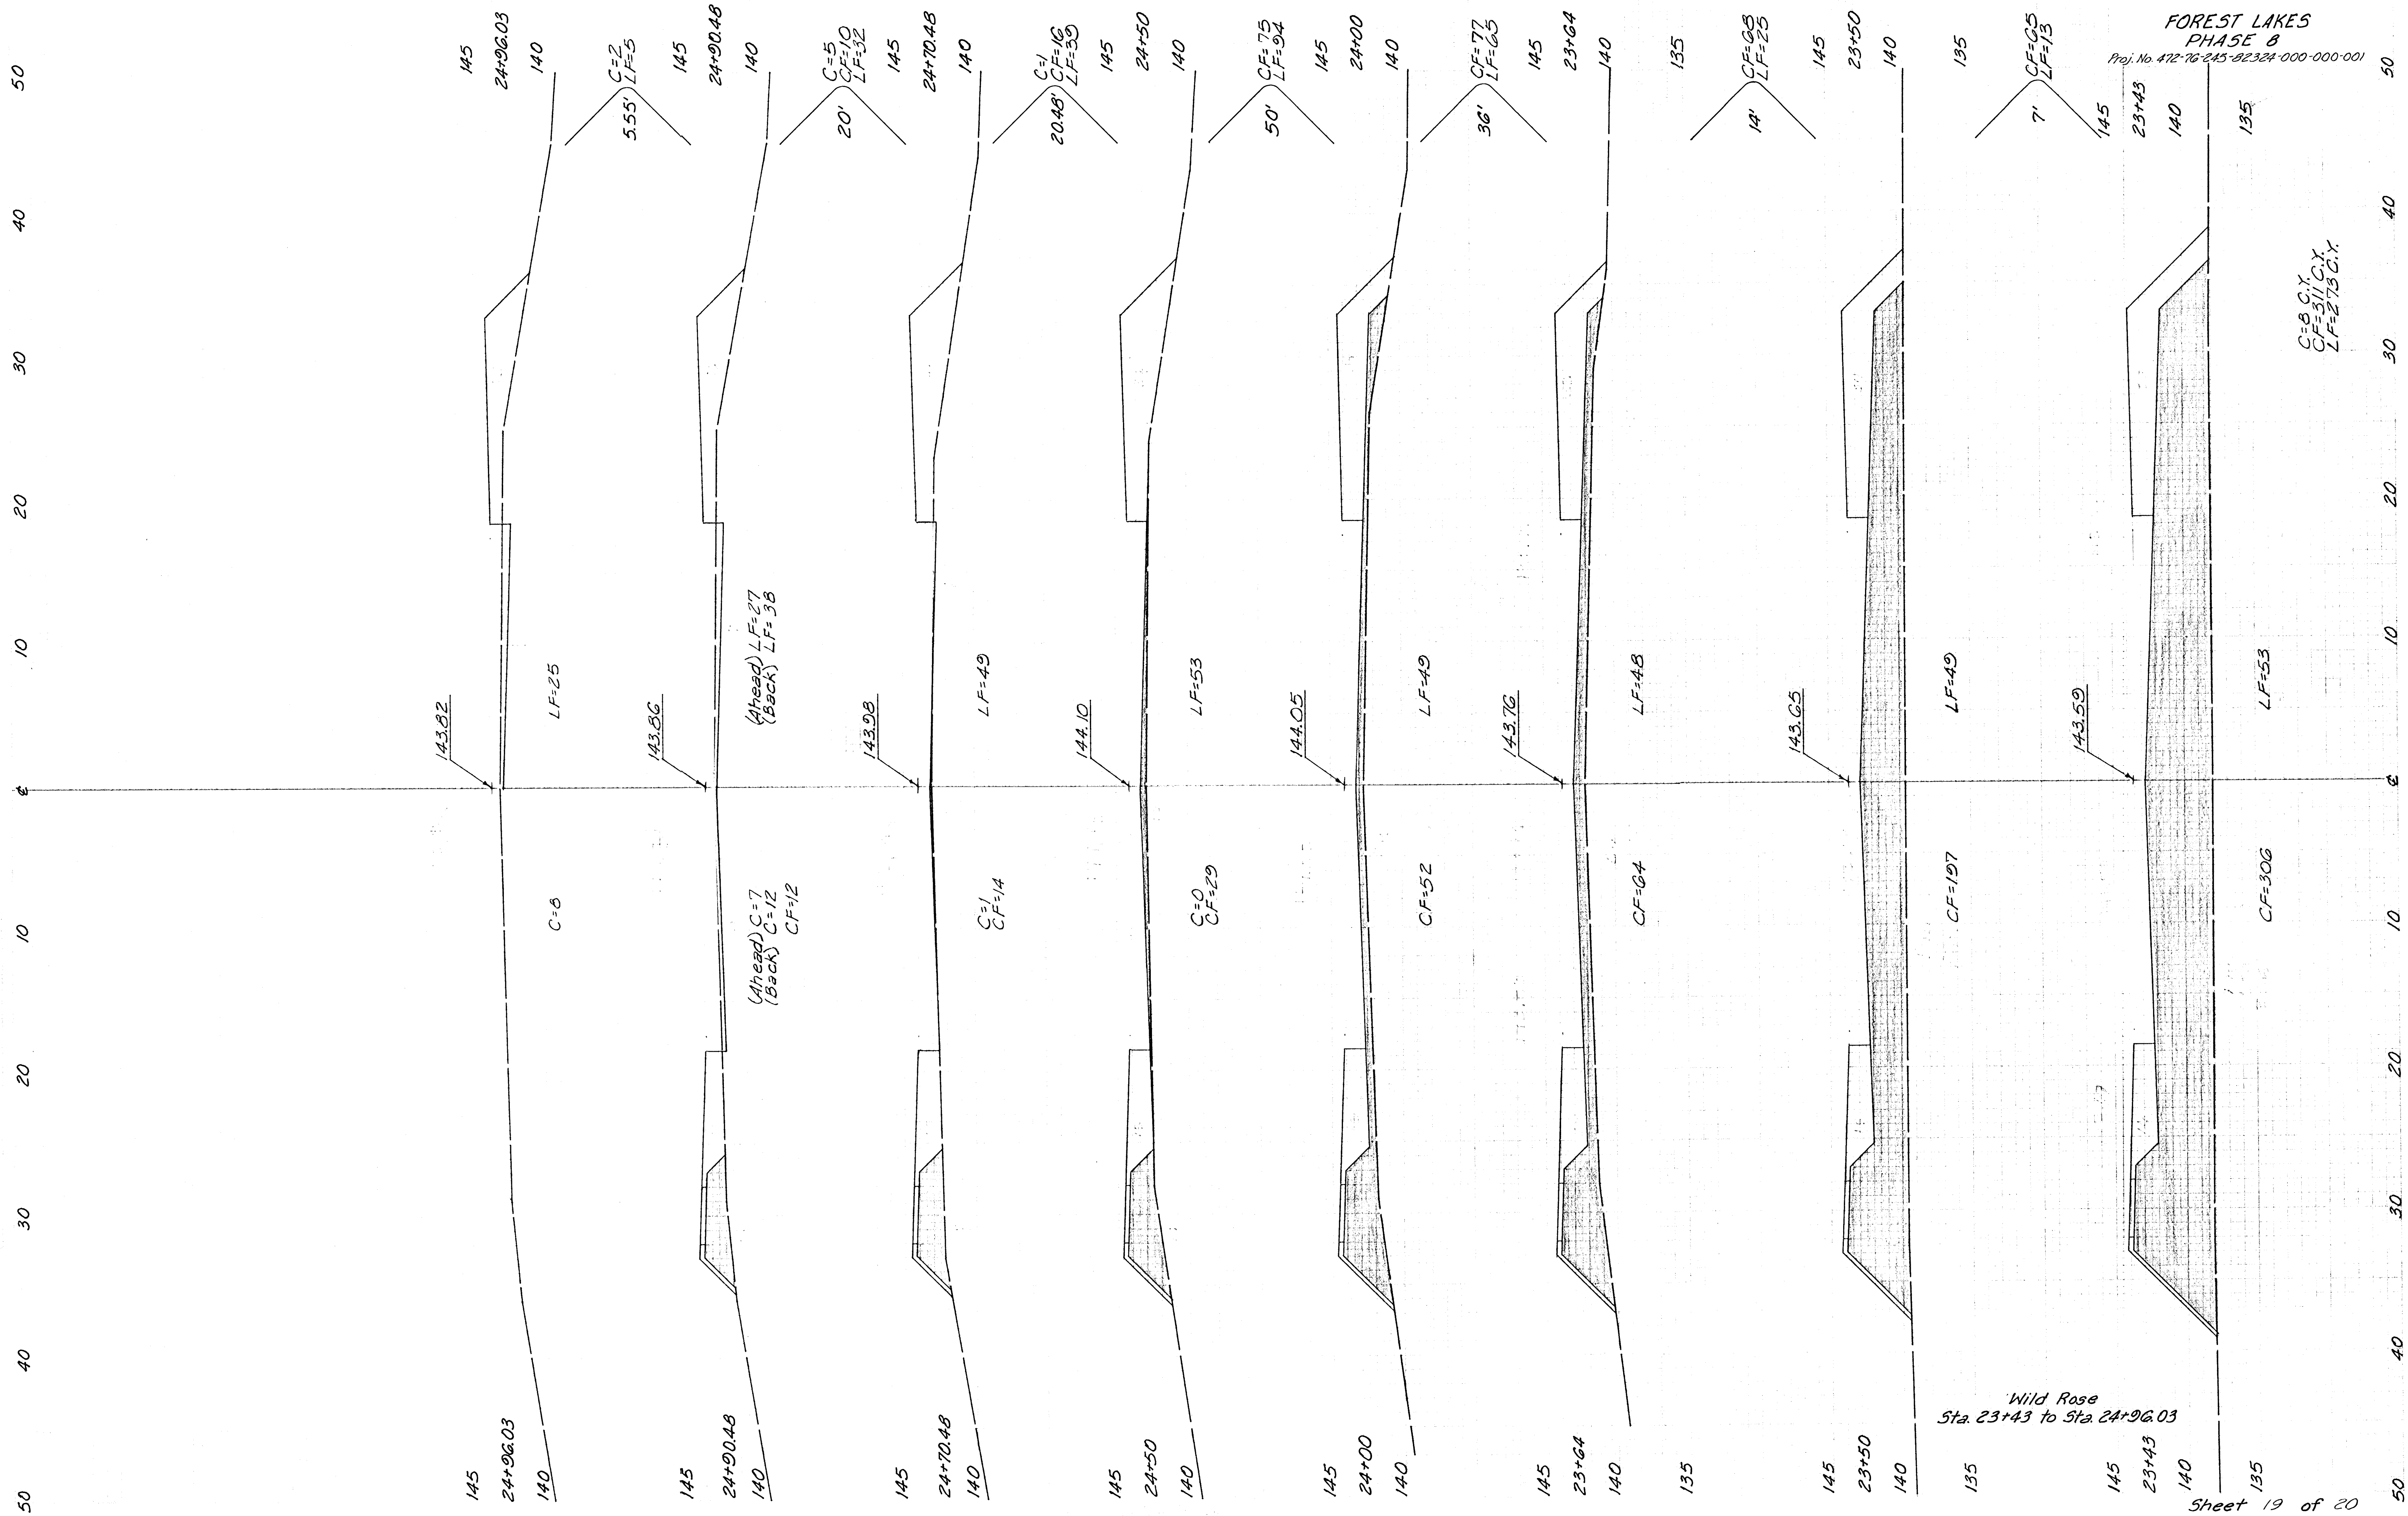

FOREST LAKES
PHASE 8
Proj. No. 472-76-245-82324-000-000-001

C=8 C.Y.
CF=311 C.Y.
LF=273 C.Y.