


PLAN	SURVEYED	BY	DATE
NO. 1	NO. 1	NO. 1	NO. 1
NO. 2	NO. 2	NO. 2	NO. 2
NO. 3	NO. 3	NO. 3	NO. 3
NO. 4	NO. 4	NO. 4	NO. 4
NO. 5	NO. 5	NO. 5	NO. 5
NO. 6	NO. 6	NO. 6	NO. 6
NO. 7	NO. 7	NO. 7	NO. 7
NO. 8	NO. 8	NO. 8	NO. 8
NO. 9	NO. 9	NO. 9	NO. 9
NO. 10	NO. 10	NO. 10	NO. 10

DRAWING NAME: 32-57604 WILD ROSE CT 30
LOCATION: 32-57604
CENTER COORDINATES
ROTATION ANGLE:
DATE LAST WORKED ON:
DRAWING: GUN

SCALE: 1"=20'

Sta. 30+00.00 @ Wild Rose Court=
Sta. 12+44.00 @ Wild Rose

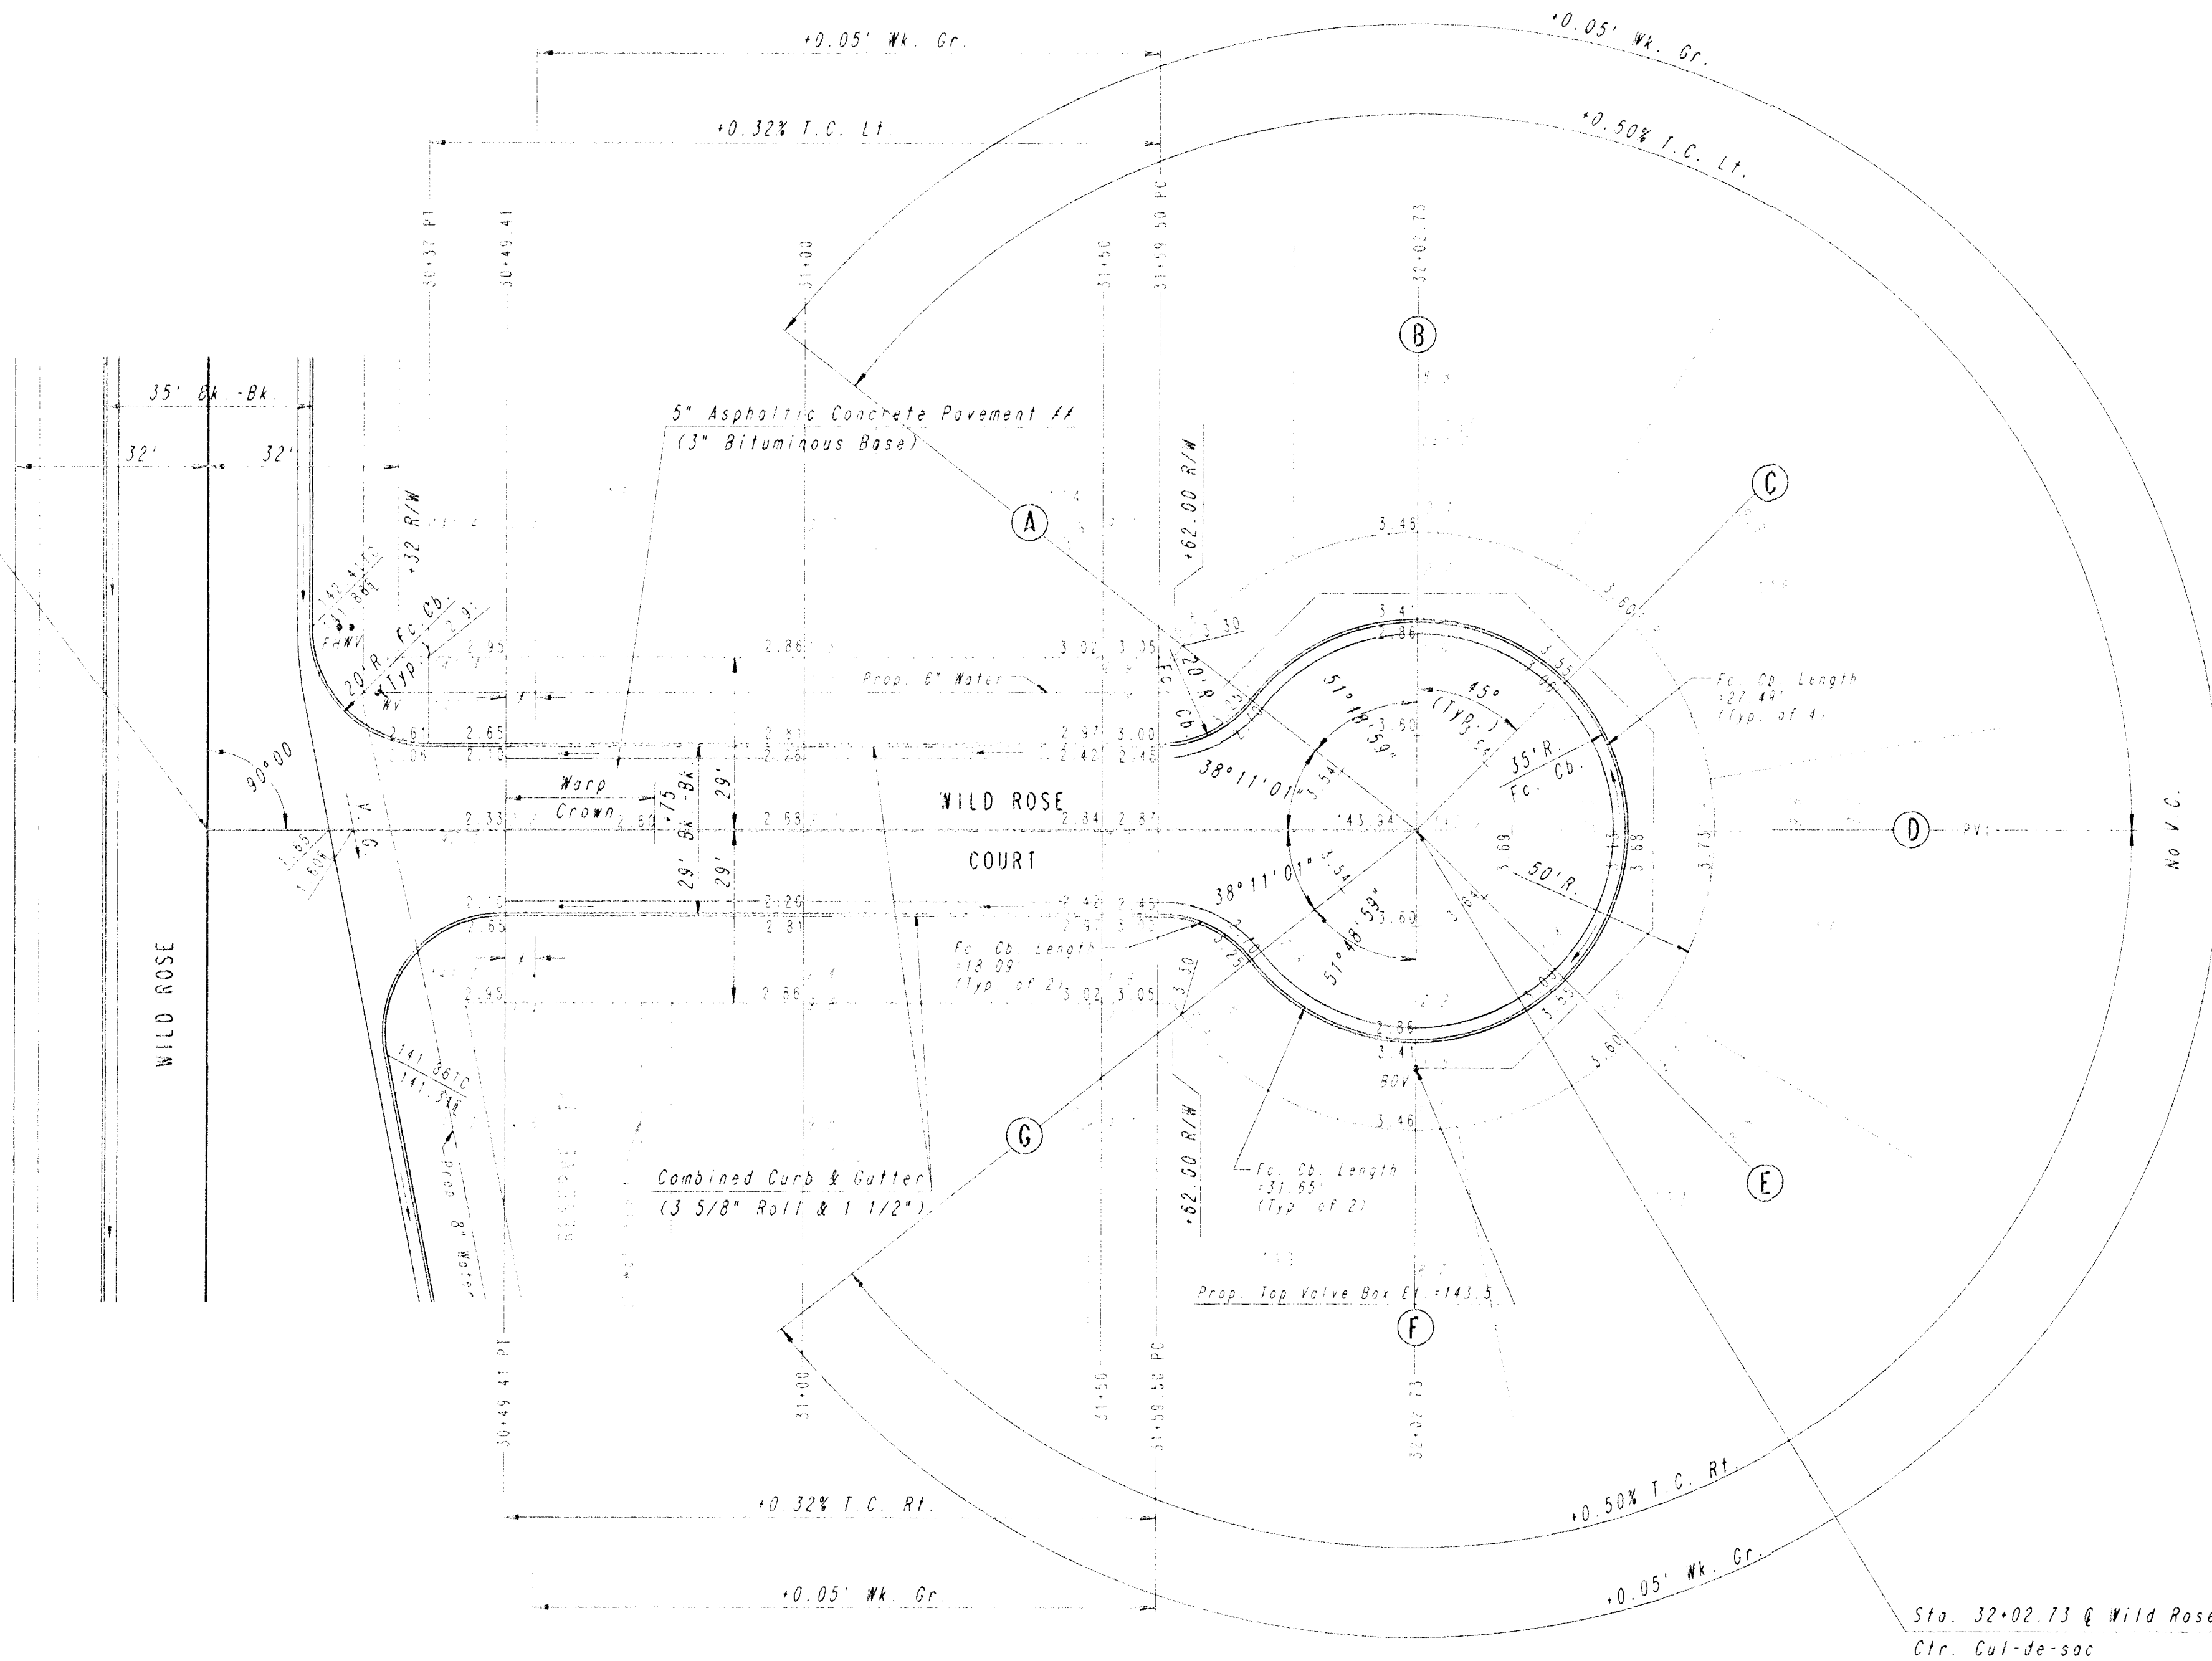

NOTE: THIS STREET TO BE CONSTRUCTED WITH
ROLL-TYPE CURB. TOP OF CURB ELEVATIONS
GIVEN ARE FOR FULL HEIGHT CURB.

1/ 5' TRANSITION FROM MONOLITHIC EDGE CURB
(6 5/8") TO COMBINED CURB AND GUTTER
(3 5/8" ROLL & 1 1/2") TO BE BID AND
PAID FOR AS "COMBINED CURB AND GUTTER
(3 5/8" ROLL & 1 1/2")".

1/ 7" ASPHALTIC CONCRETE PAVEMENT (5"BIT. BASE)
FOR ALTERNATE 2 PAVEMENT

FOREST LAKES PHASE NO. 7			
WILD ROSE COURT STA. 30+00.00 TO STA. 32+02.73			
PROFESSIONAL ENGINEERING CONSULTANTS, P.A. ENGINEERS WICHITA, KANSAS			
Designed by	MWB, GDD	Checked by	
Drawn by	DEP	Date	FEB., 1994
		Job No.	93694

WATER VALVE BOX ELEVATIONS			
STREET	STATION	OFFSET	PROPOSED ELEVATION
WILD ROSE COURT	32+02.73	40' LT.	143.5

PROJECT NO.	SHEET NO.	TOTAL SHEETS
472-76-245-82323-000-000-001	10	23