


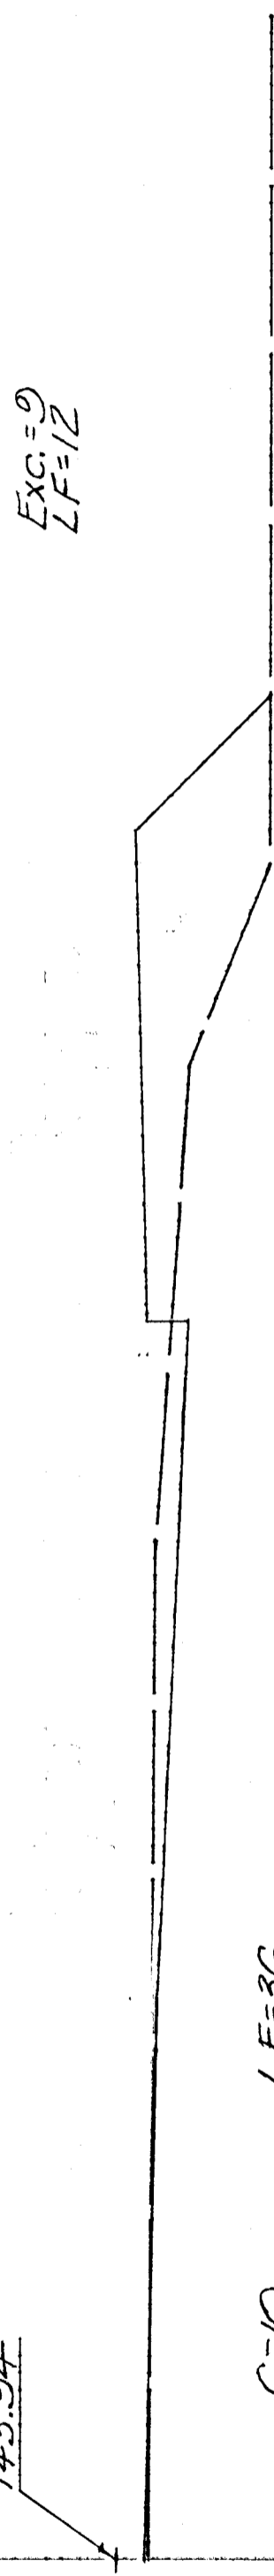


80 70 60 50 40 30 20 10 0


145  
G  
140




145  
F  
140

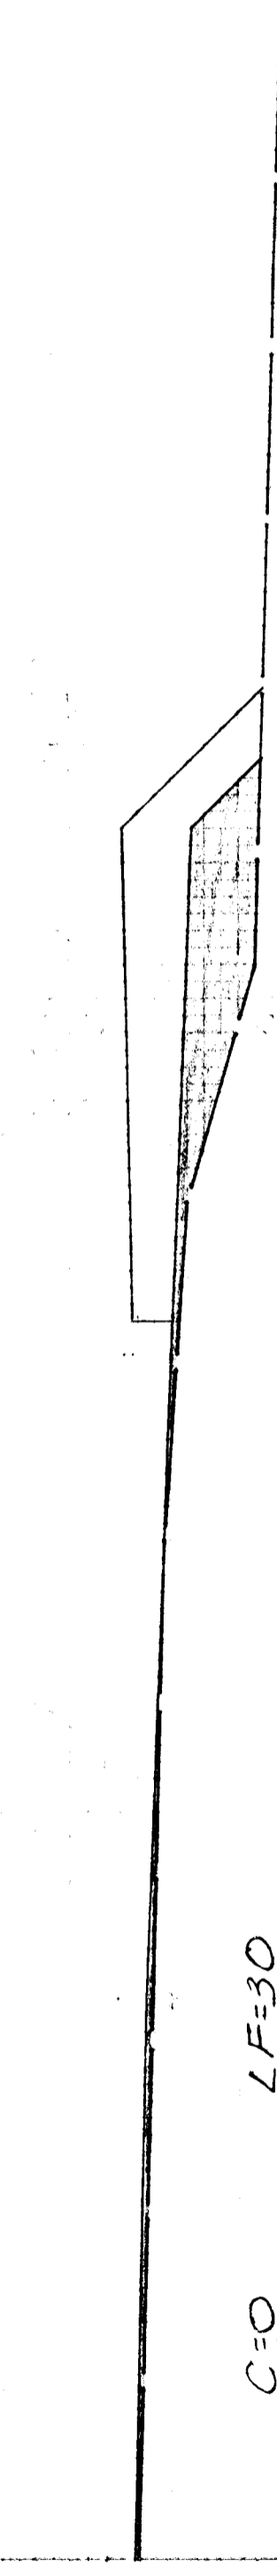


145  
E  
140

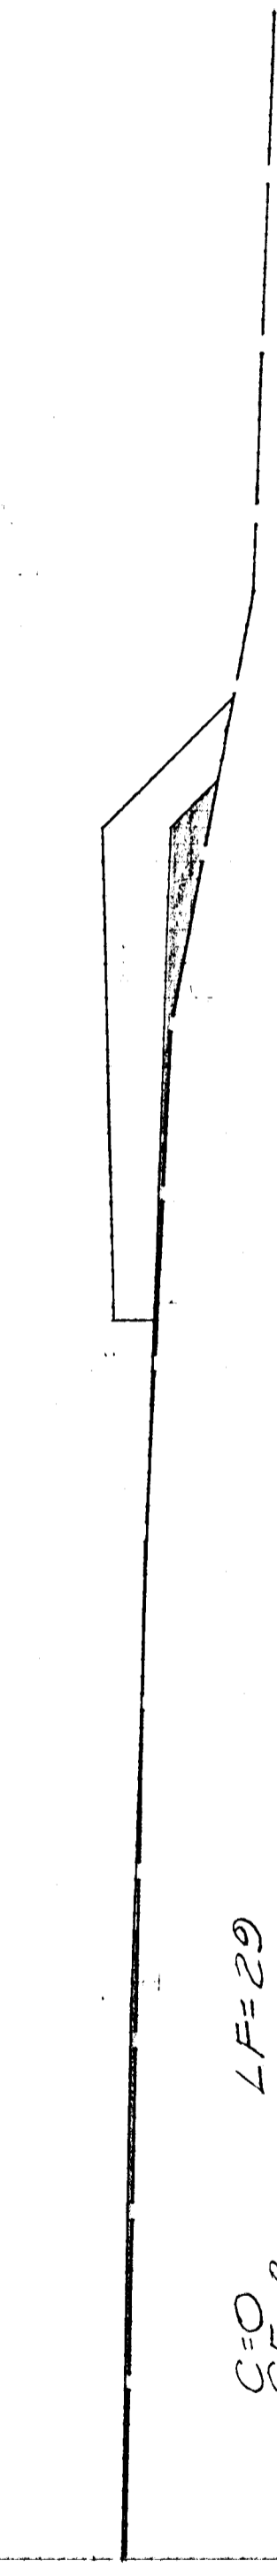


145  
D  
140

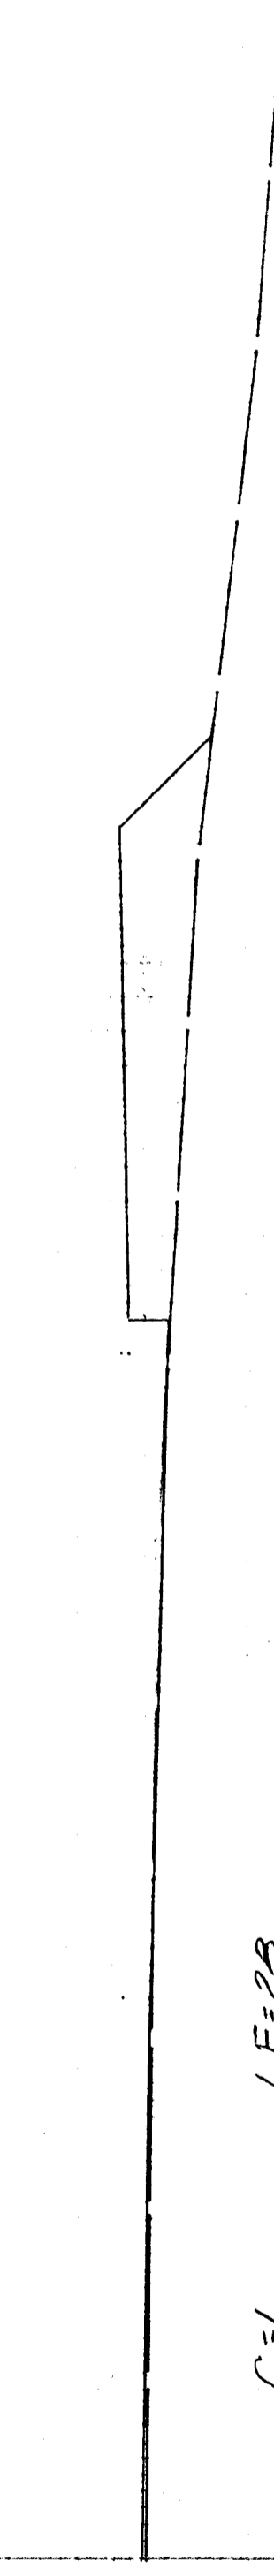





145  
C  
140

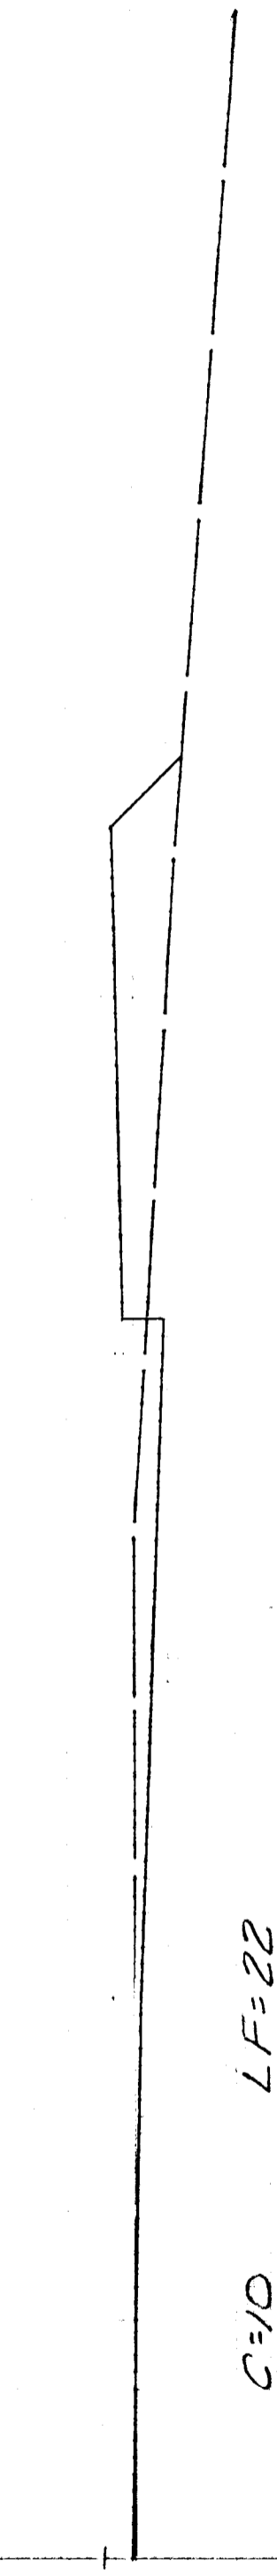

145  
B  
140

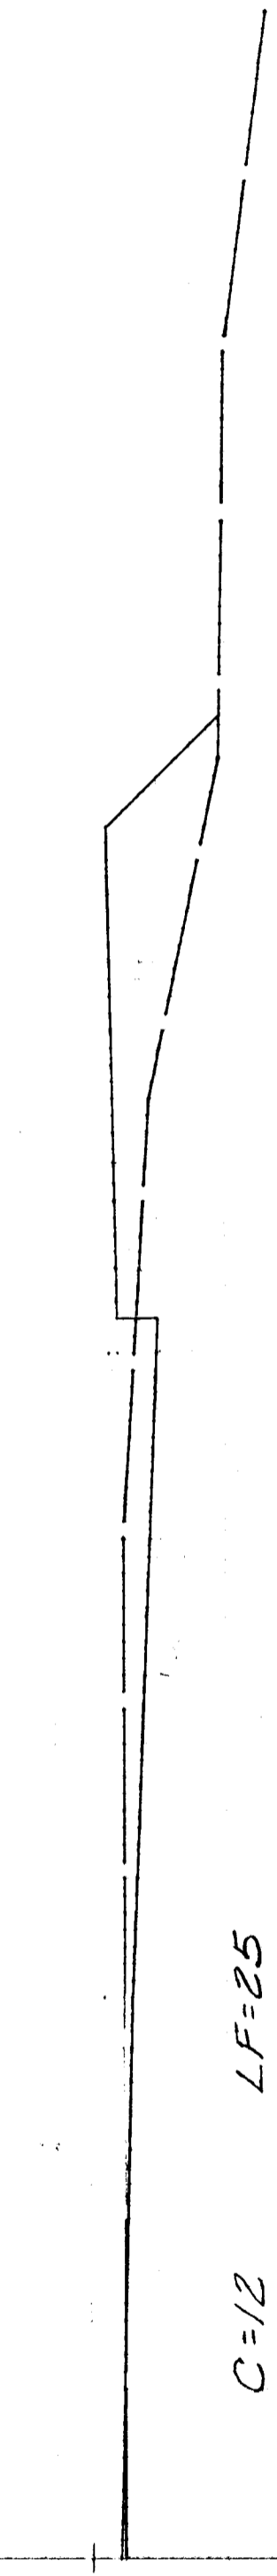


145  
A  
140

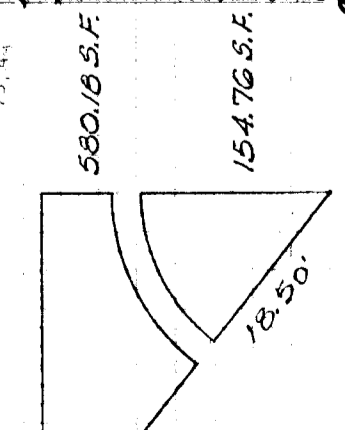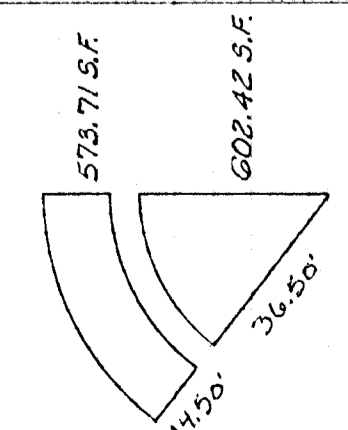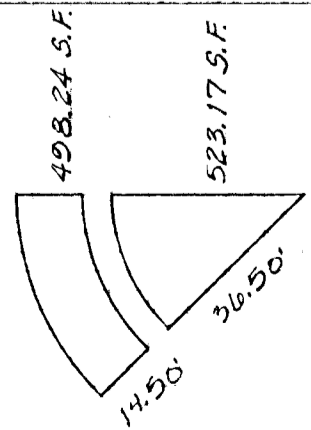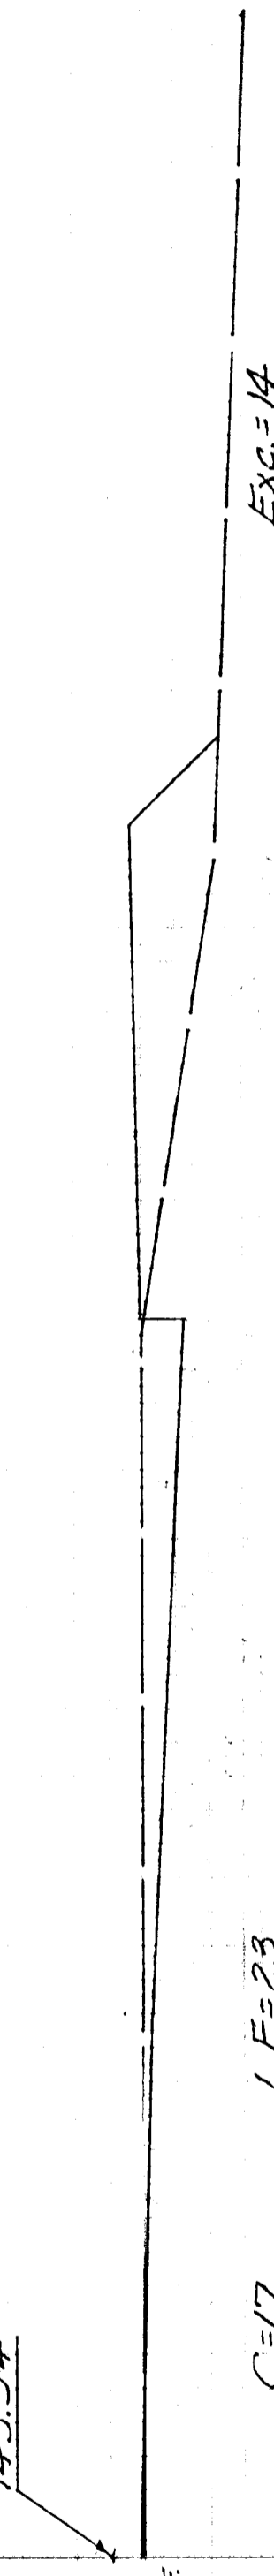


80 70 60 50 40 30 20 10 0


145  
31+59.50  
140

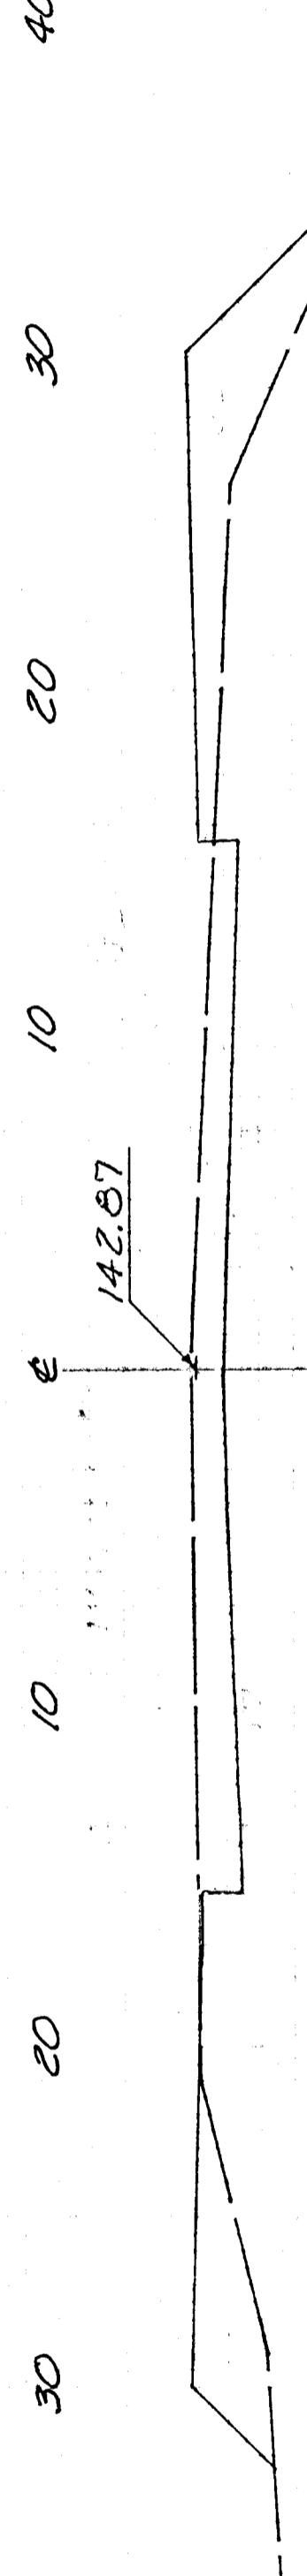


145  
31+00  
140

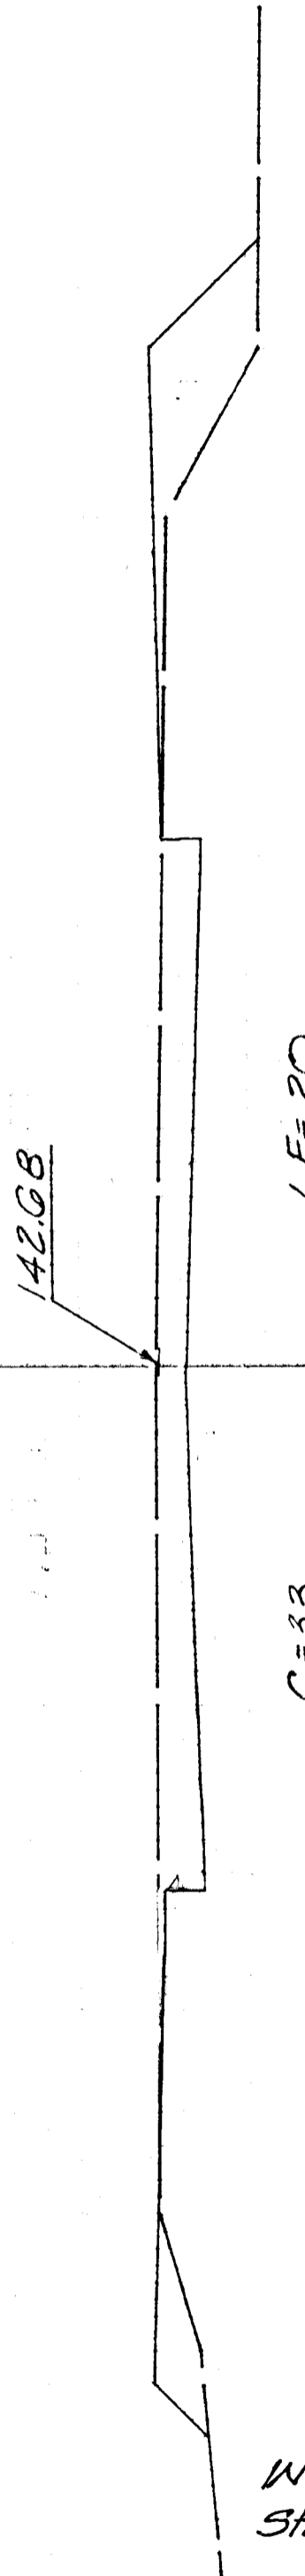

145  
30+49.41  
140

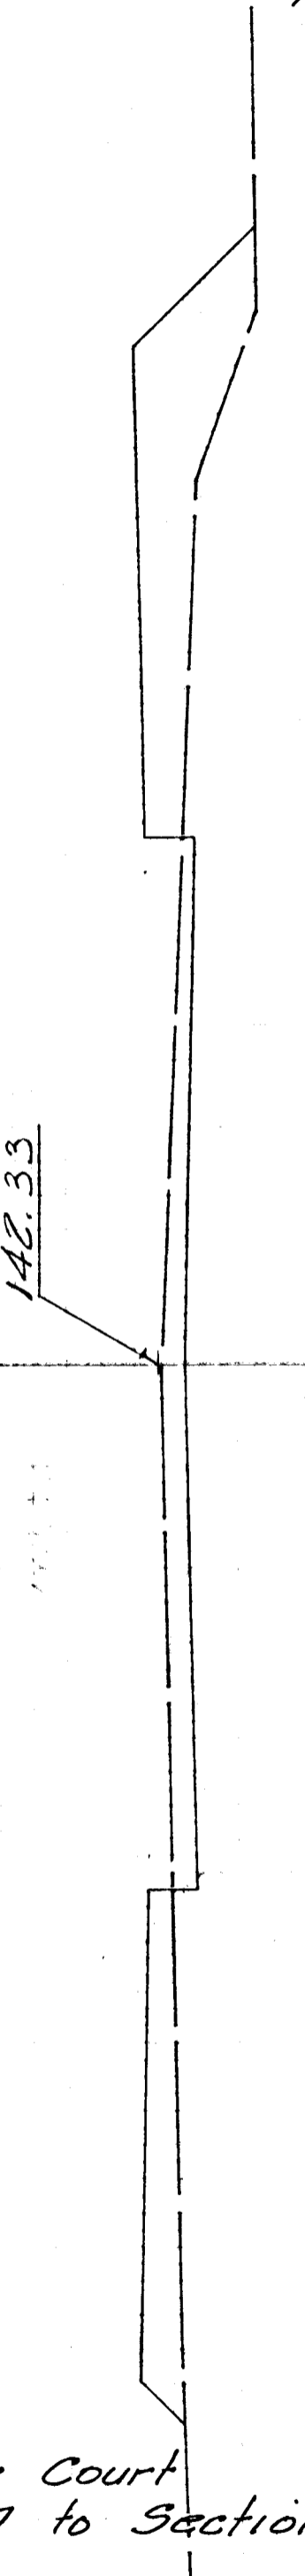

145  
30+37  
140

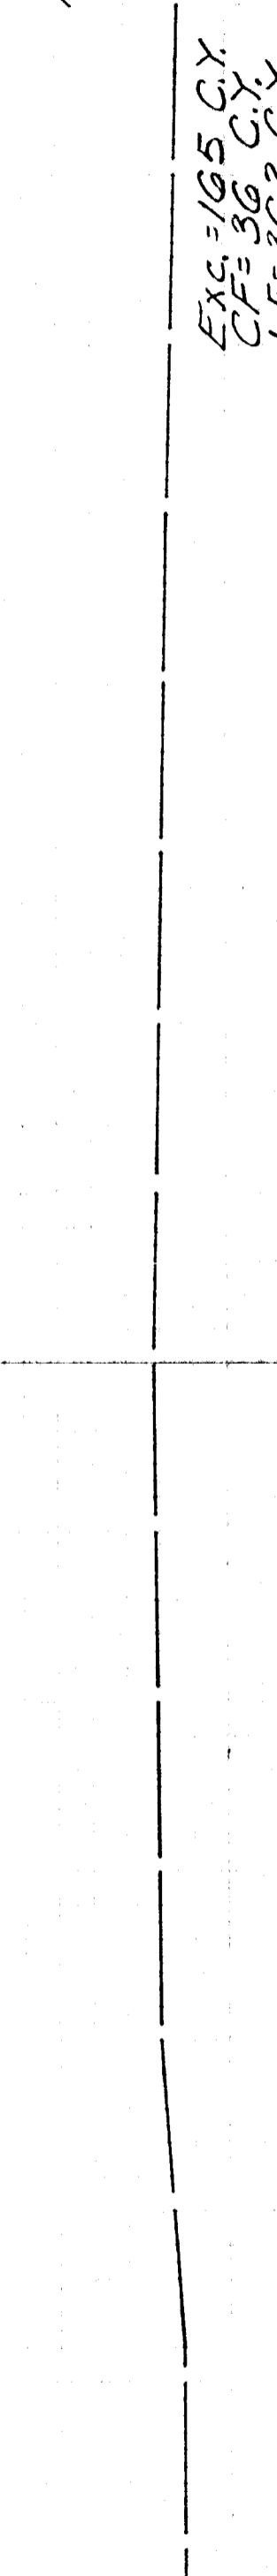

EXC.=165 C.Y.  
CF=36 C.Y.  
LF=362 C.Y.

FOREST LAKES  
PHASE 7

Proj. No. 412 76 215 82323 000 000 001

Wild Rose Court  
Sta. 30+37 to Section G