



J:\PROJECTS\2019\10483_COW_BOTANICA PARKING EXPANSION\190483 CAD\SH1\05 CIVIL\PAV\190483-05-4500.DWG
 PLOTTED: Thursday, July 15, 2021 @ 11:27AM

PAVING & DRAINAGE FOR
BOTANICA GARDENS PARKING LOT
 WICHITA, KANSAS

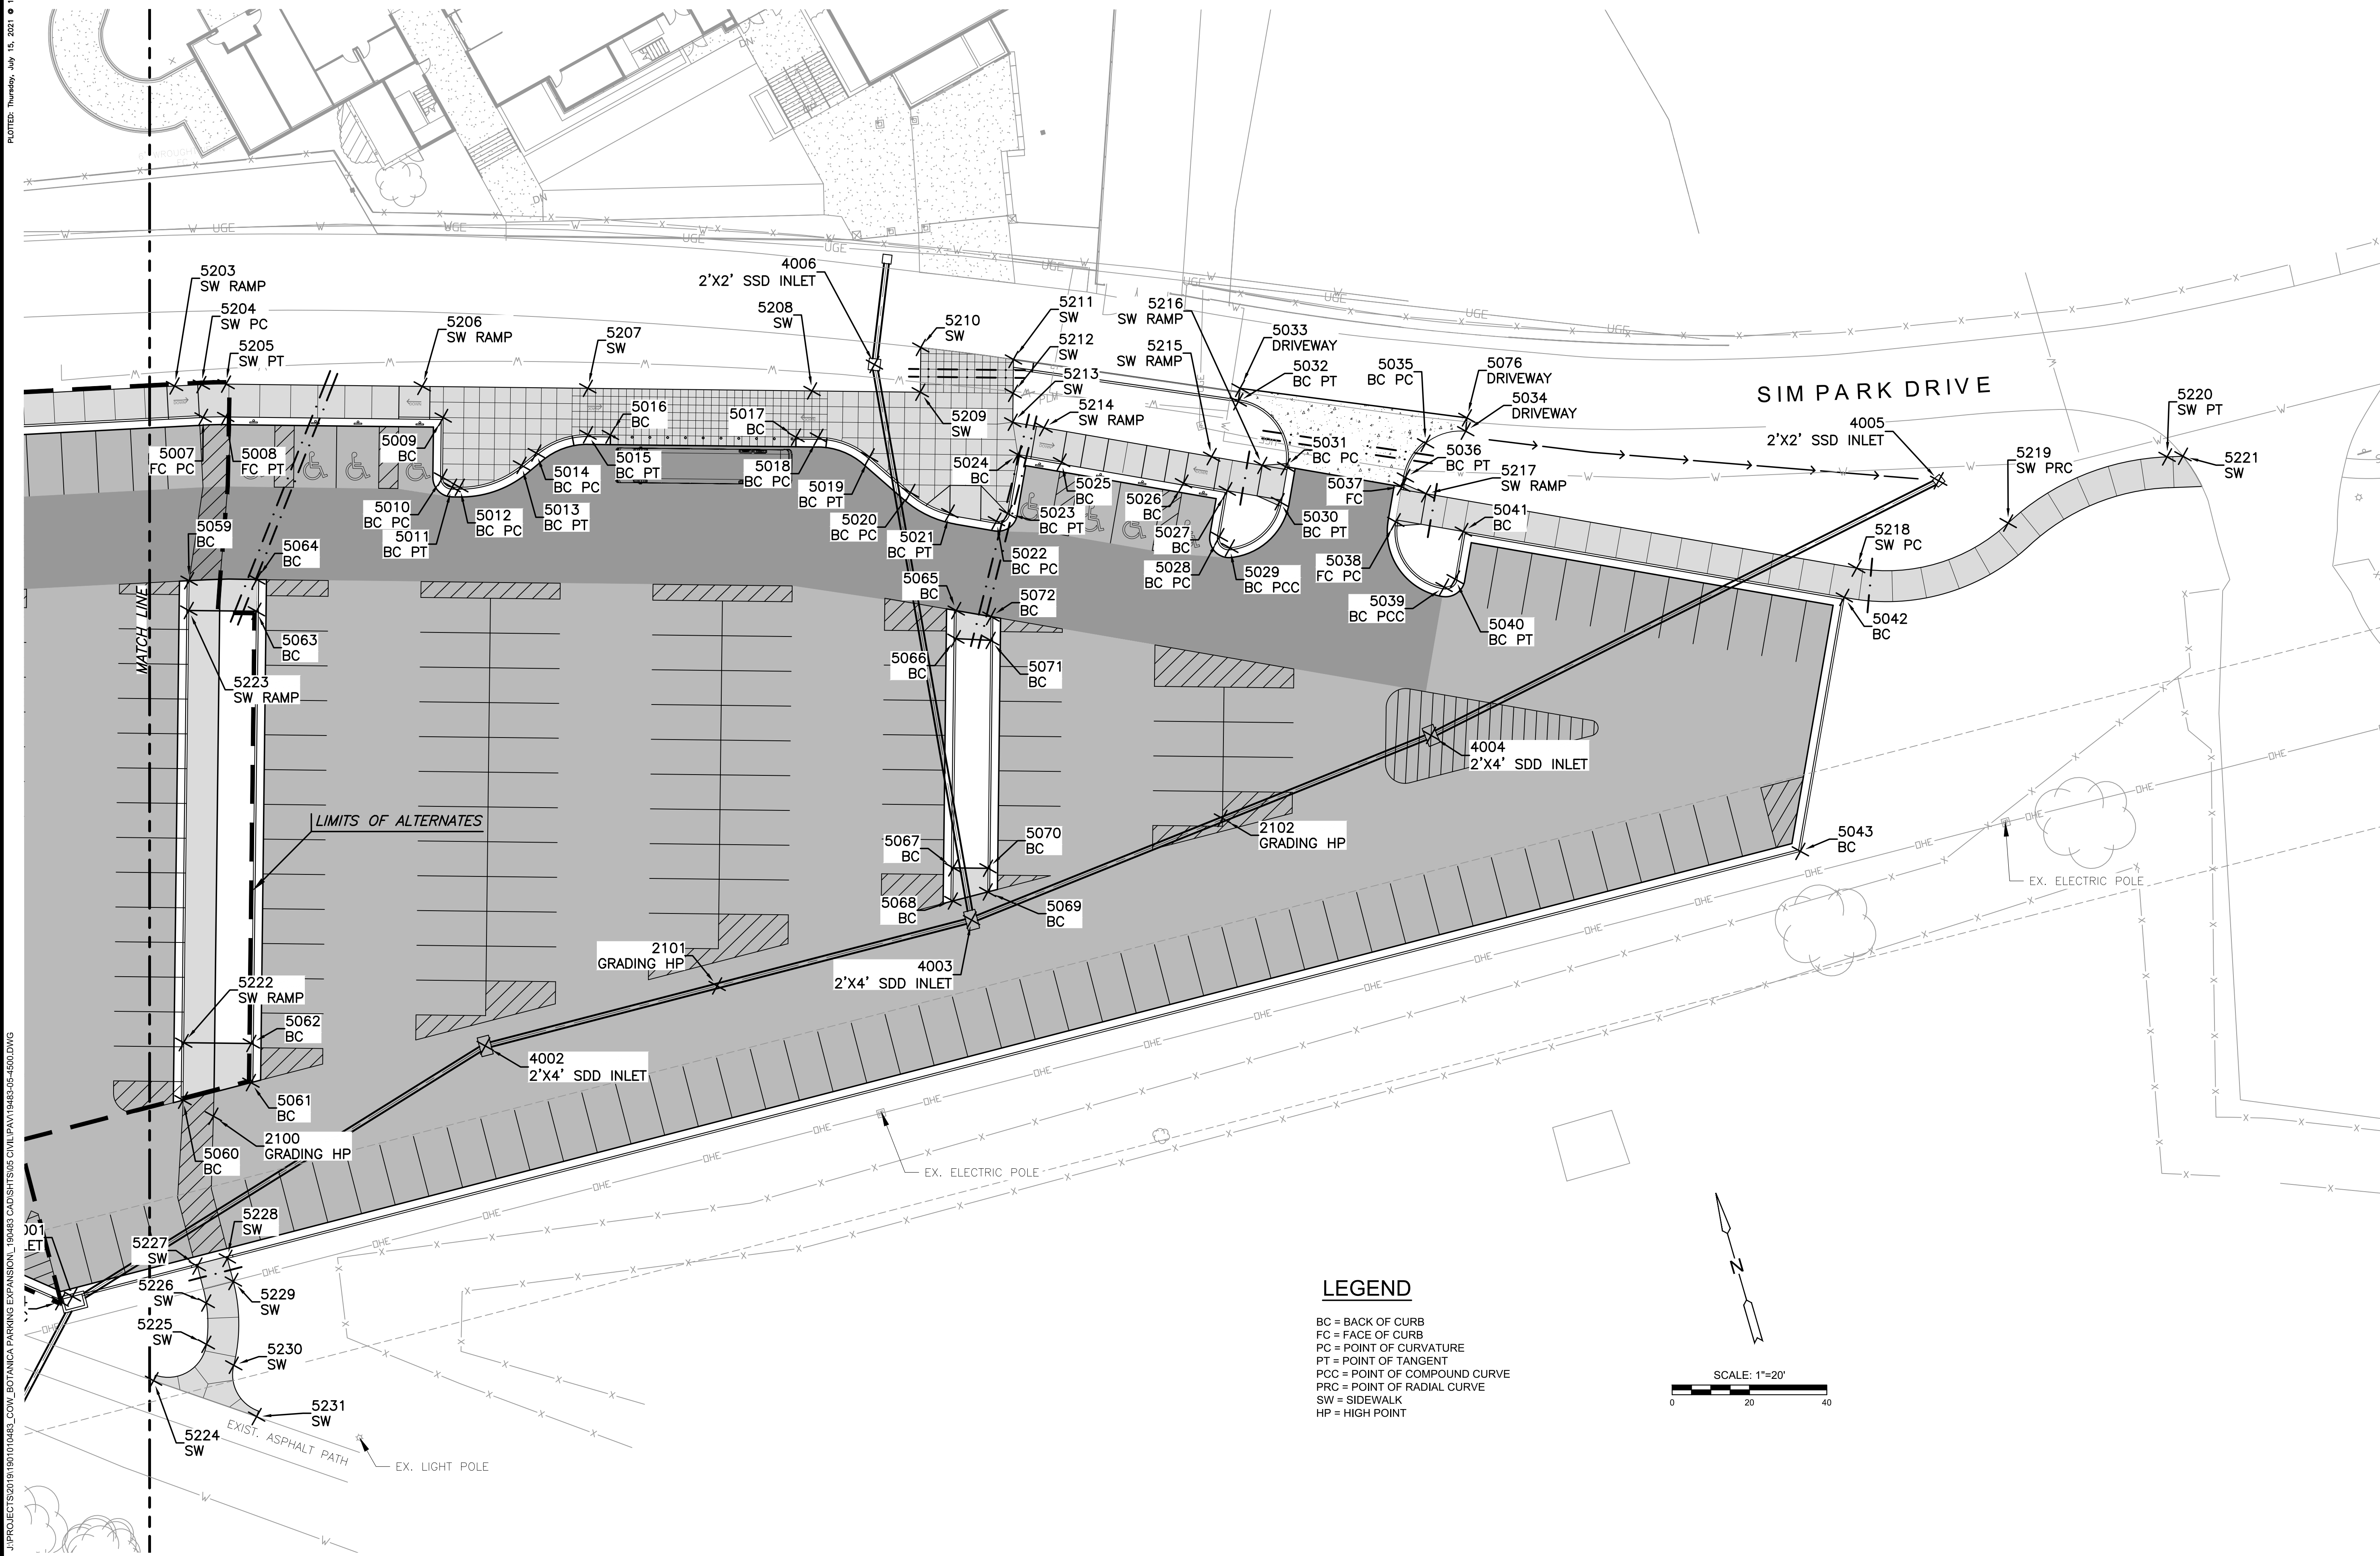

LEGEND

- BC = BACK OF CURB
- FC = FACE OF CURB
- PC = POINT OF CURVATURE
- PT = POINT OF TANGENT
- PCC = POINT OF COMPOUND CURVE
- PRC = POINT OF RADIAL CURVE
- SW = SIDEWALK
- HP = HIGH POINT

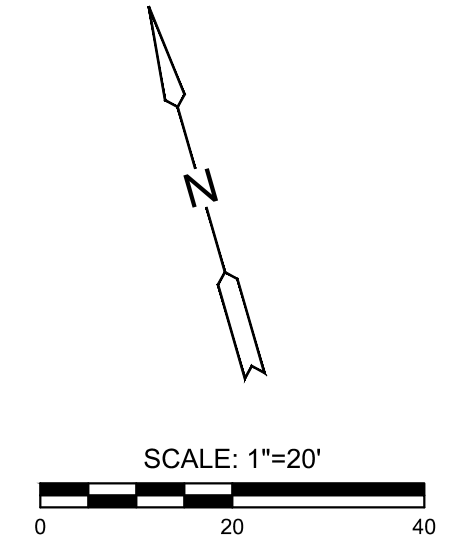

©2021
 MKEC Engineering
 All Rights Reserved
 www.mkec.com
 These drawings and their contents, including, but not limited to, all concepts, designs, & ideas are the exclusive property of MKEC Engineering (MKEC), and may not be used or reproduced in any way without the express consent of MKEC.

BUBBLE MAP CONT.

PROJECT NO.	482-11034	
DATE	JULY 2021	
SCALE	1"=20'	
DESIGNED	DRAWN	CHECKED
JAG	CRM	GJA
NO.	REVISION	DATE
SHEET NO.		
21 OF 31		