
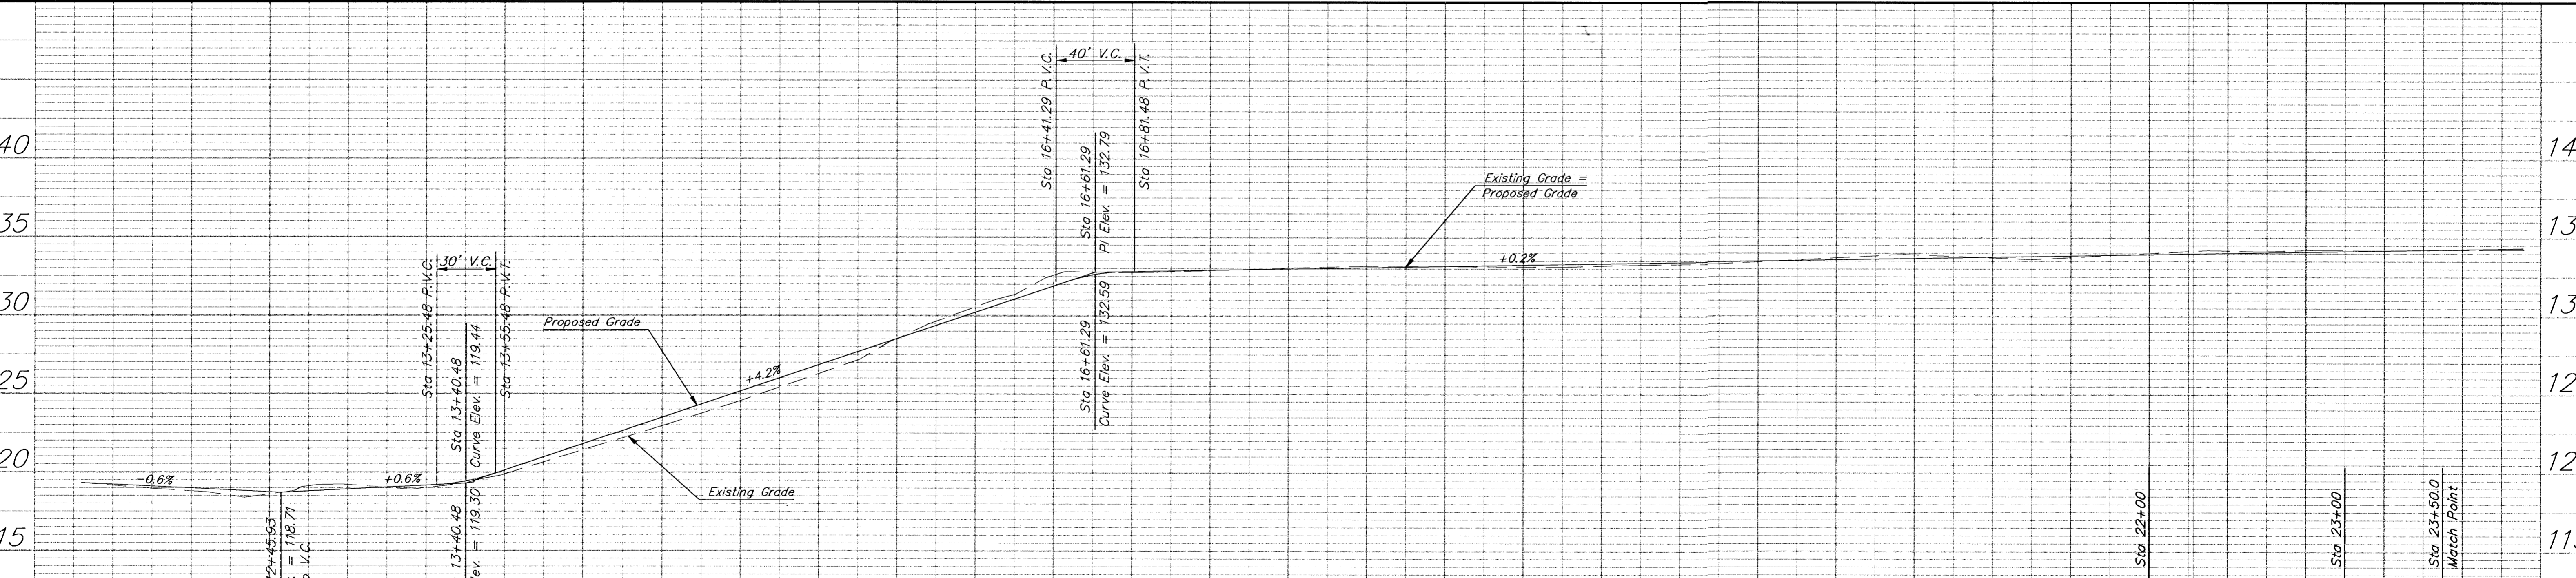


FHWA REGION NO.	STATE	PROJECT NO.	FISCAL YEAR	SHEET NO.	TOTAL SHEETS
7	KANSAS	87TE-0040-01	1997	4	33

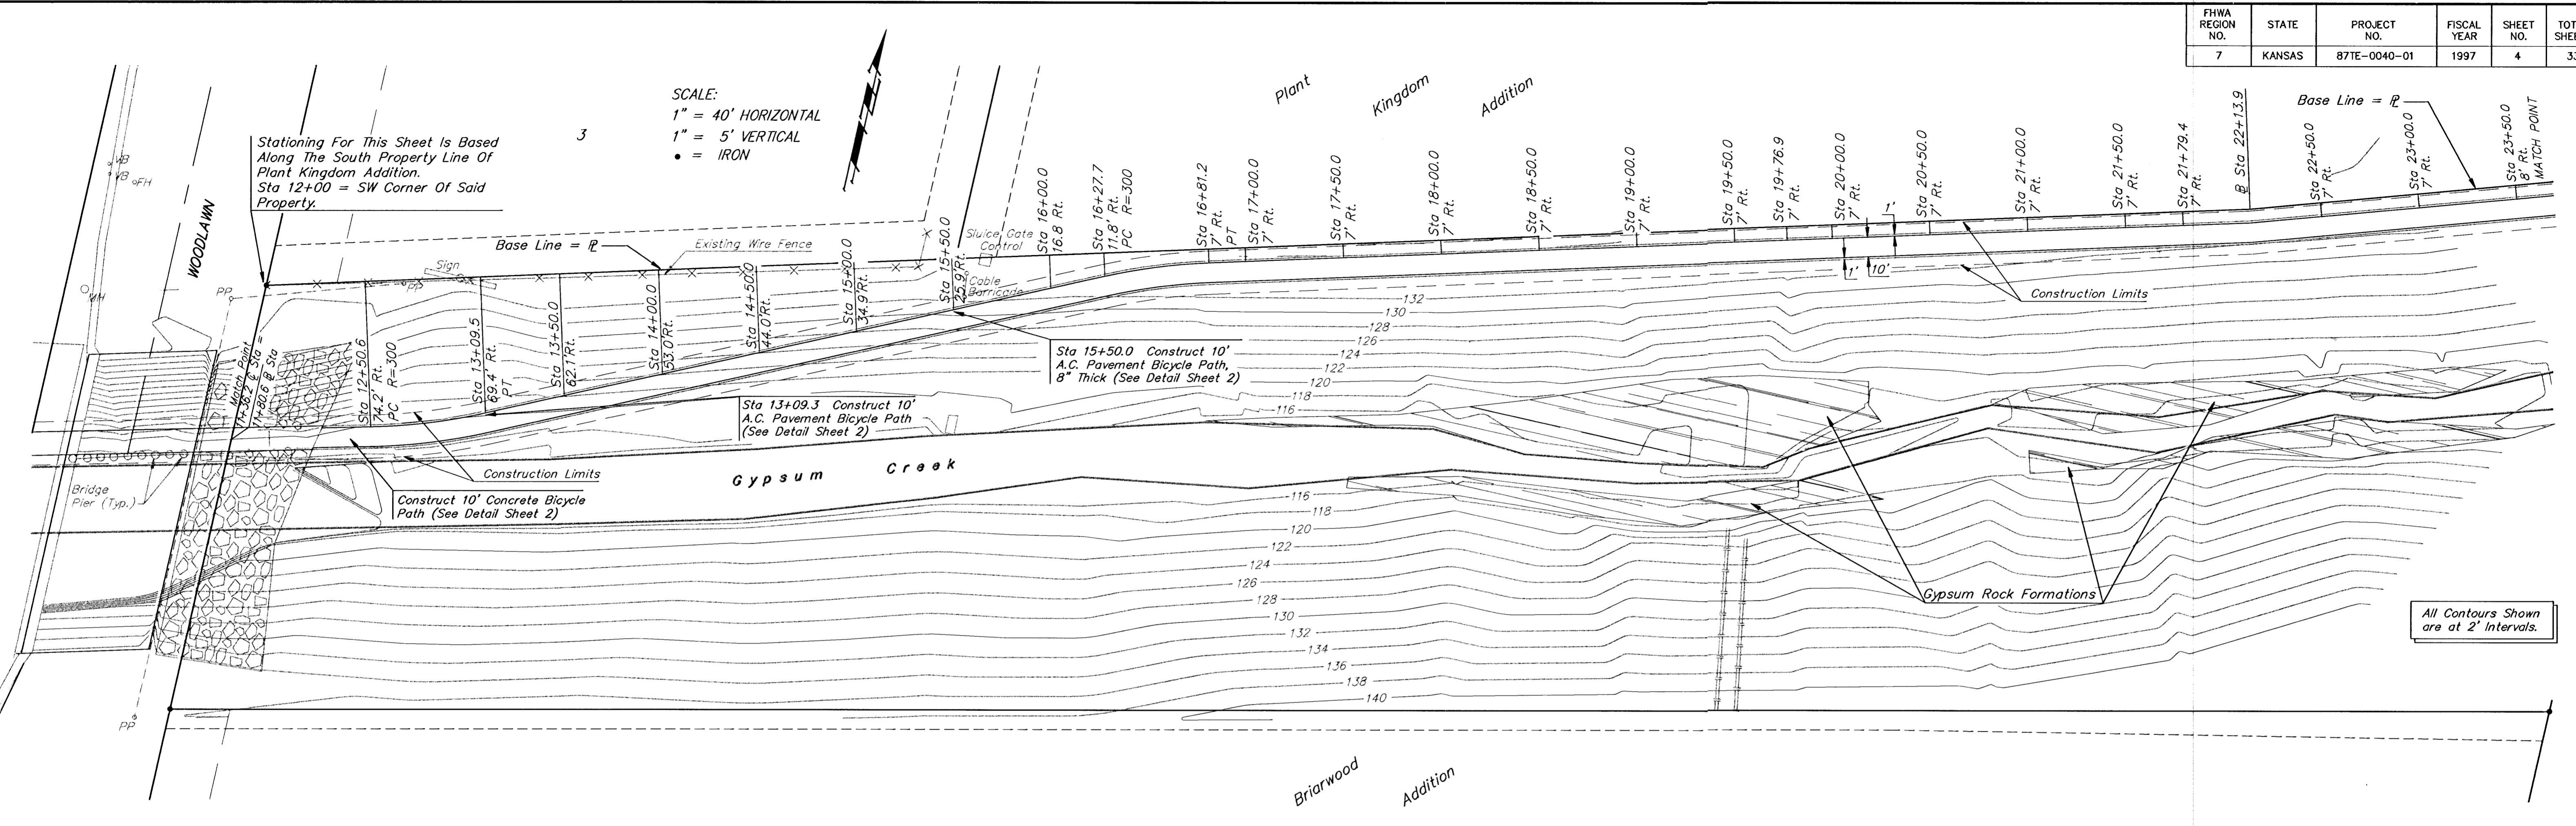

Revised 5/8/97 DMV

<b>GYPNUM CREEK BICYCLE PATH</b>			
<b>STATIONS 11+36.2 - 23+50.0</b>			
<b>BAUGHMAN COMPANY P. A.</b>			
ENGINEERING & SURVEYING			
316/262-7271 • 315 ELLIS • WICHITA, KANSAS 67211			
PROJECT NUMBER <b>472-82573</b>			SHEET <b>4</b>
DESIGN DY/DMV	DRAWN DY/DMV	UTIL. CHECK'D DATE 10-30-95	SCALE NOTED <b>33</b>

93-10-EG30  
GPI/LSV/2R