
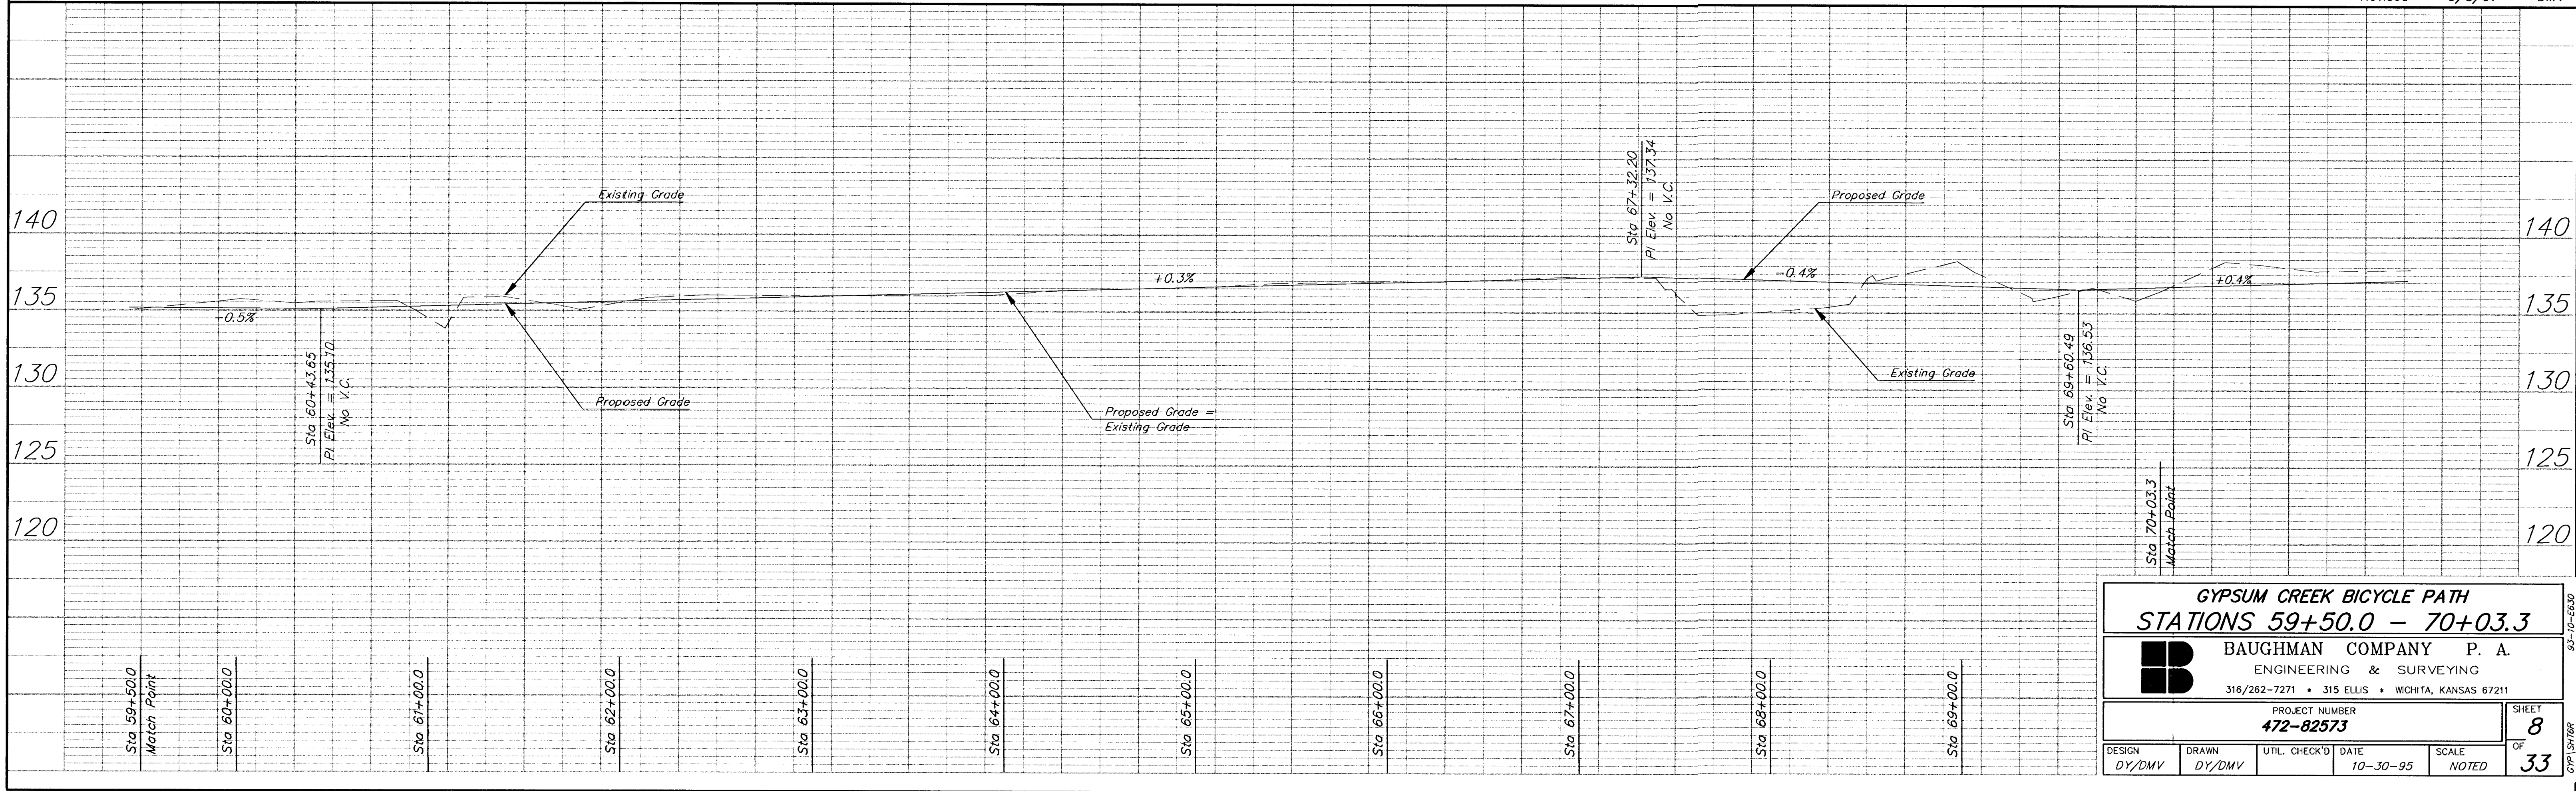


FHWA REGION NO.	STATE	PROJECT NO.	FISCAL YEAR	SHEET NO.	TOTAL SHEETS
7	KANSAS	87TE-0040-01	1997	8	33

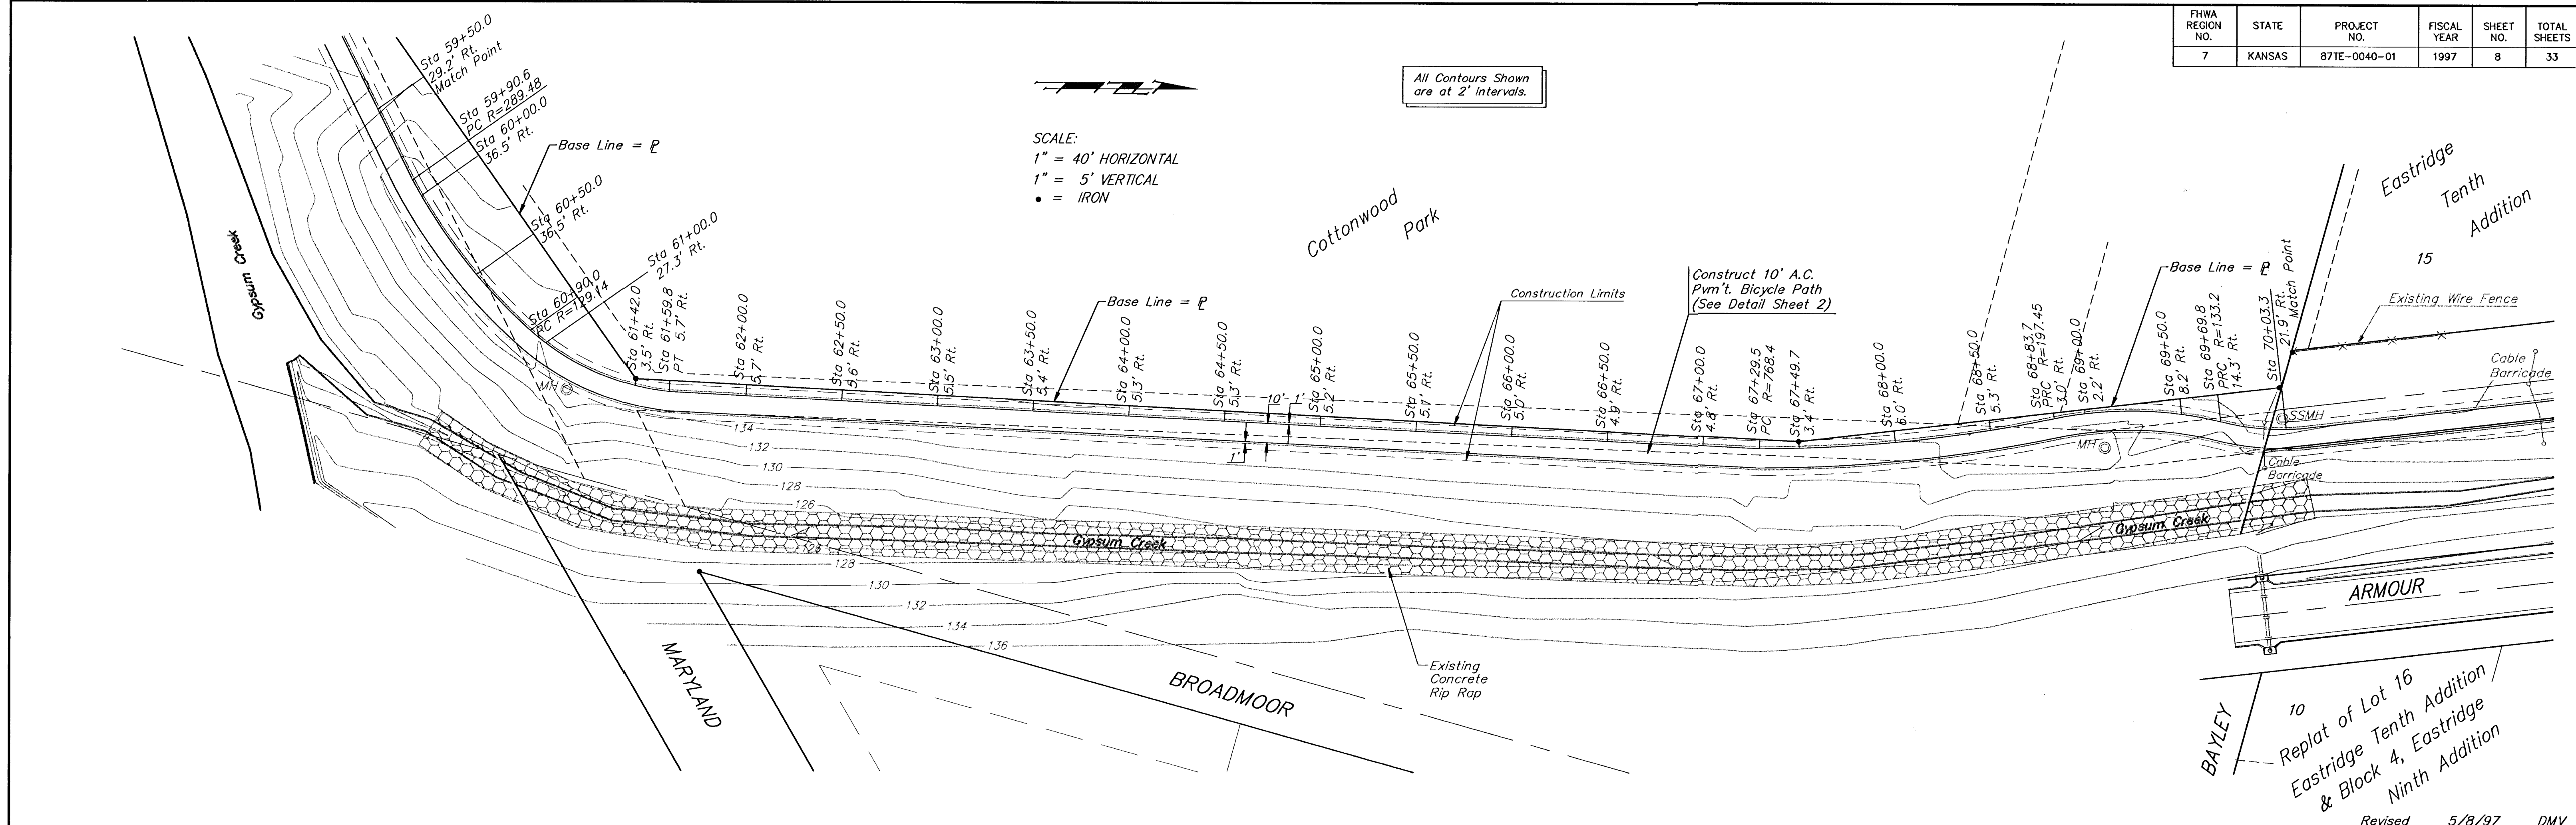

GYPSUM CREEK BICYCLE PATH

STATIONS 59+50.0 - 70+03.3

BAUGHMAN COMPANY P. A.

ENGINEERING & SURVEYING

316/262-7271 • 315 ELLIS • WICHITA, KANSAS 67211

PROJECT NUMBER

472-82573

DESIGN

DY/DMV

DRAWN

DY/DMV

UTIL. CHECK'D

DATE

10-30-95

SCALE

NOTED

SHEET

8

OF

33