



FHWA REGION NO.	STATE	PROJECT NO.	FISCAL YEAR	SHEET NO.	TOTAL SHEETS
7	KANSAS	87TE-0040-01	1997	10	33

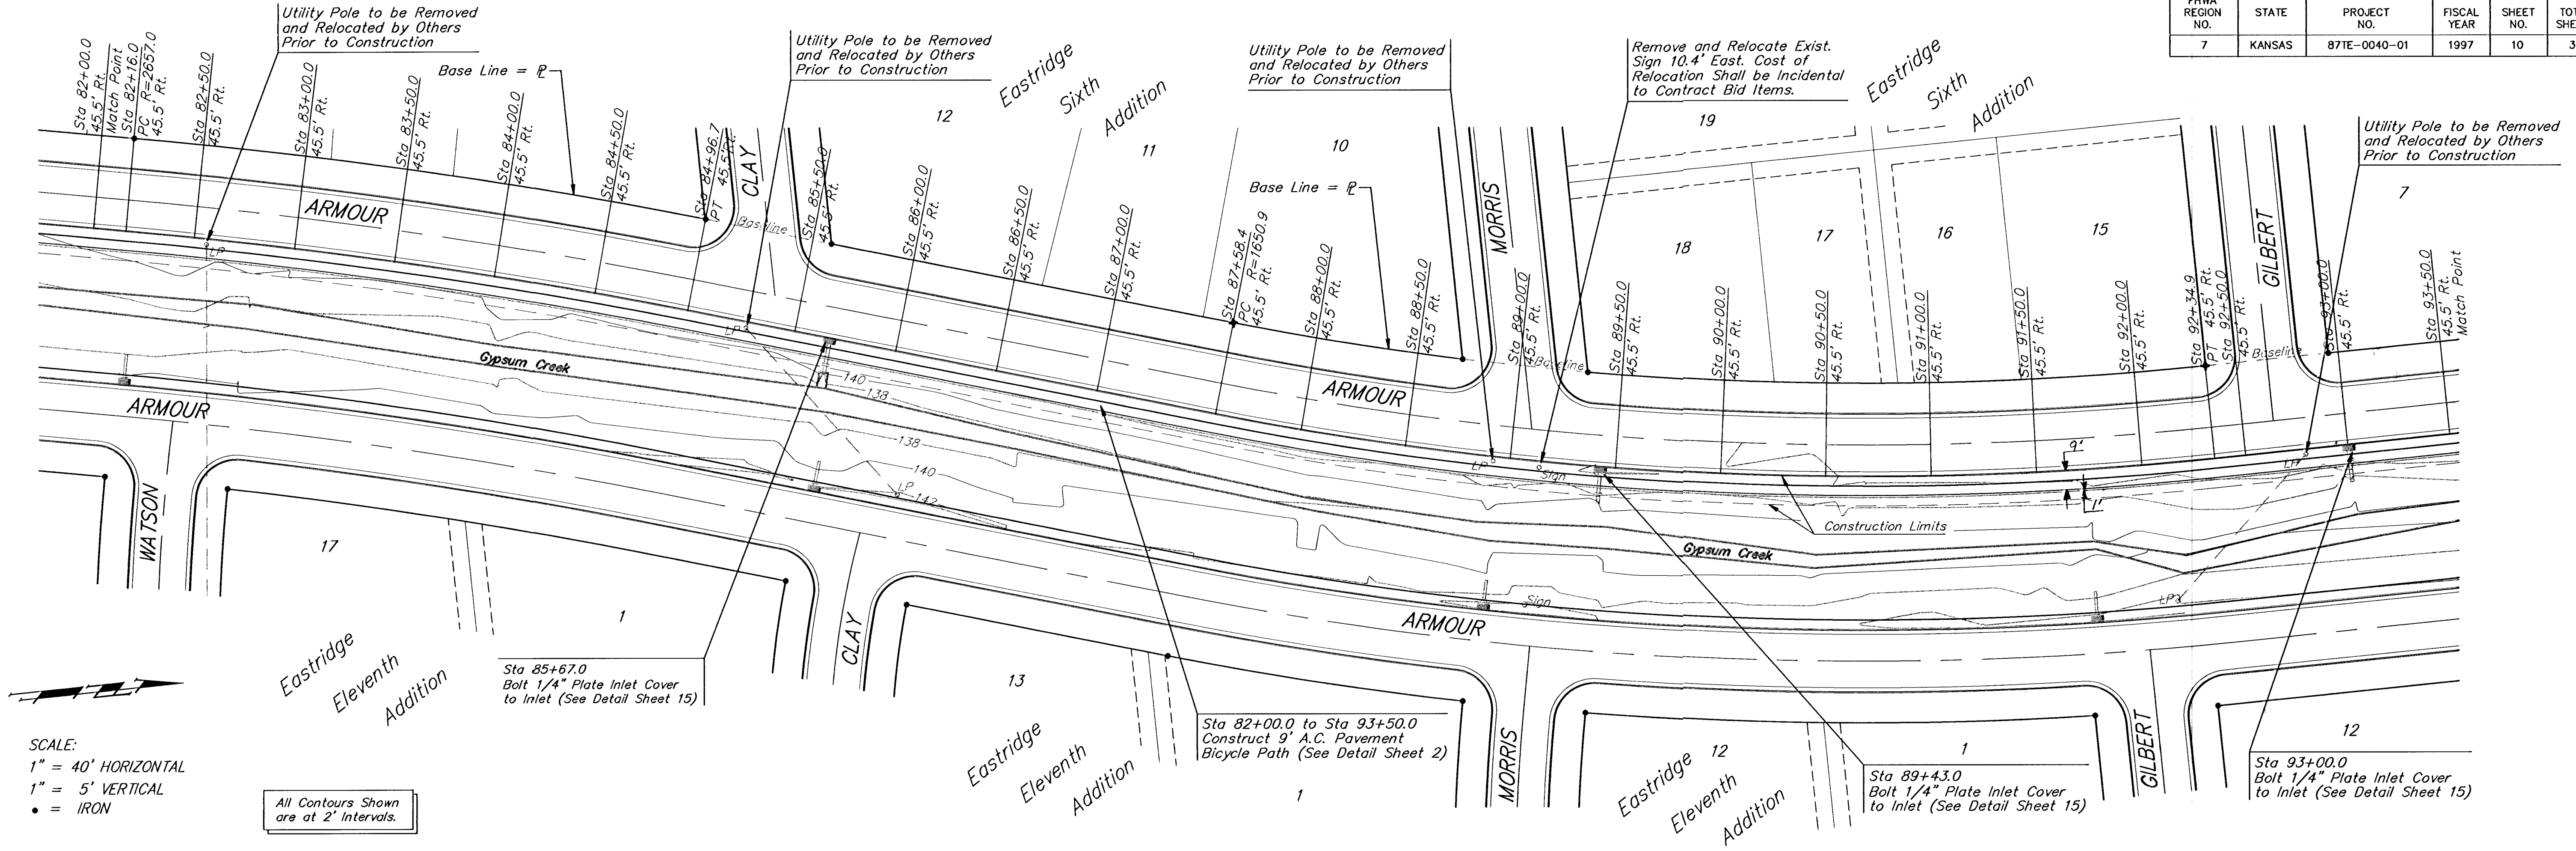

SCALE:
1" = 40' HORIZONTAL
1" = 5' VERTICAL
• = IRON

All Contours Shown
are at 2' Intervals.

Revised 5/8/97 DMV

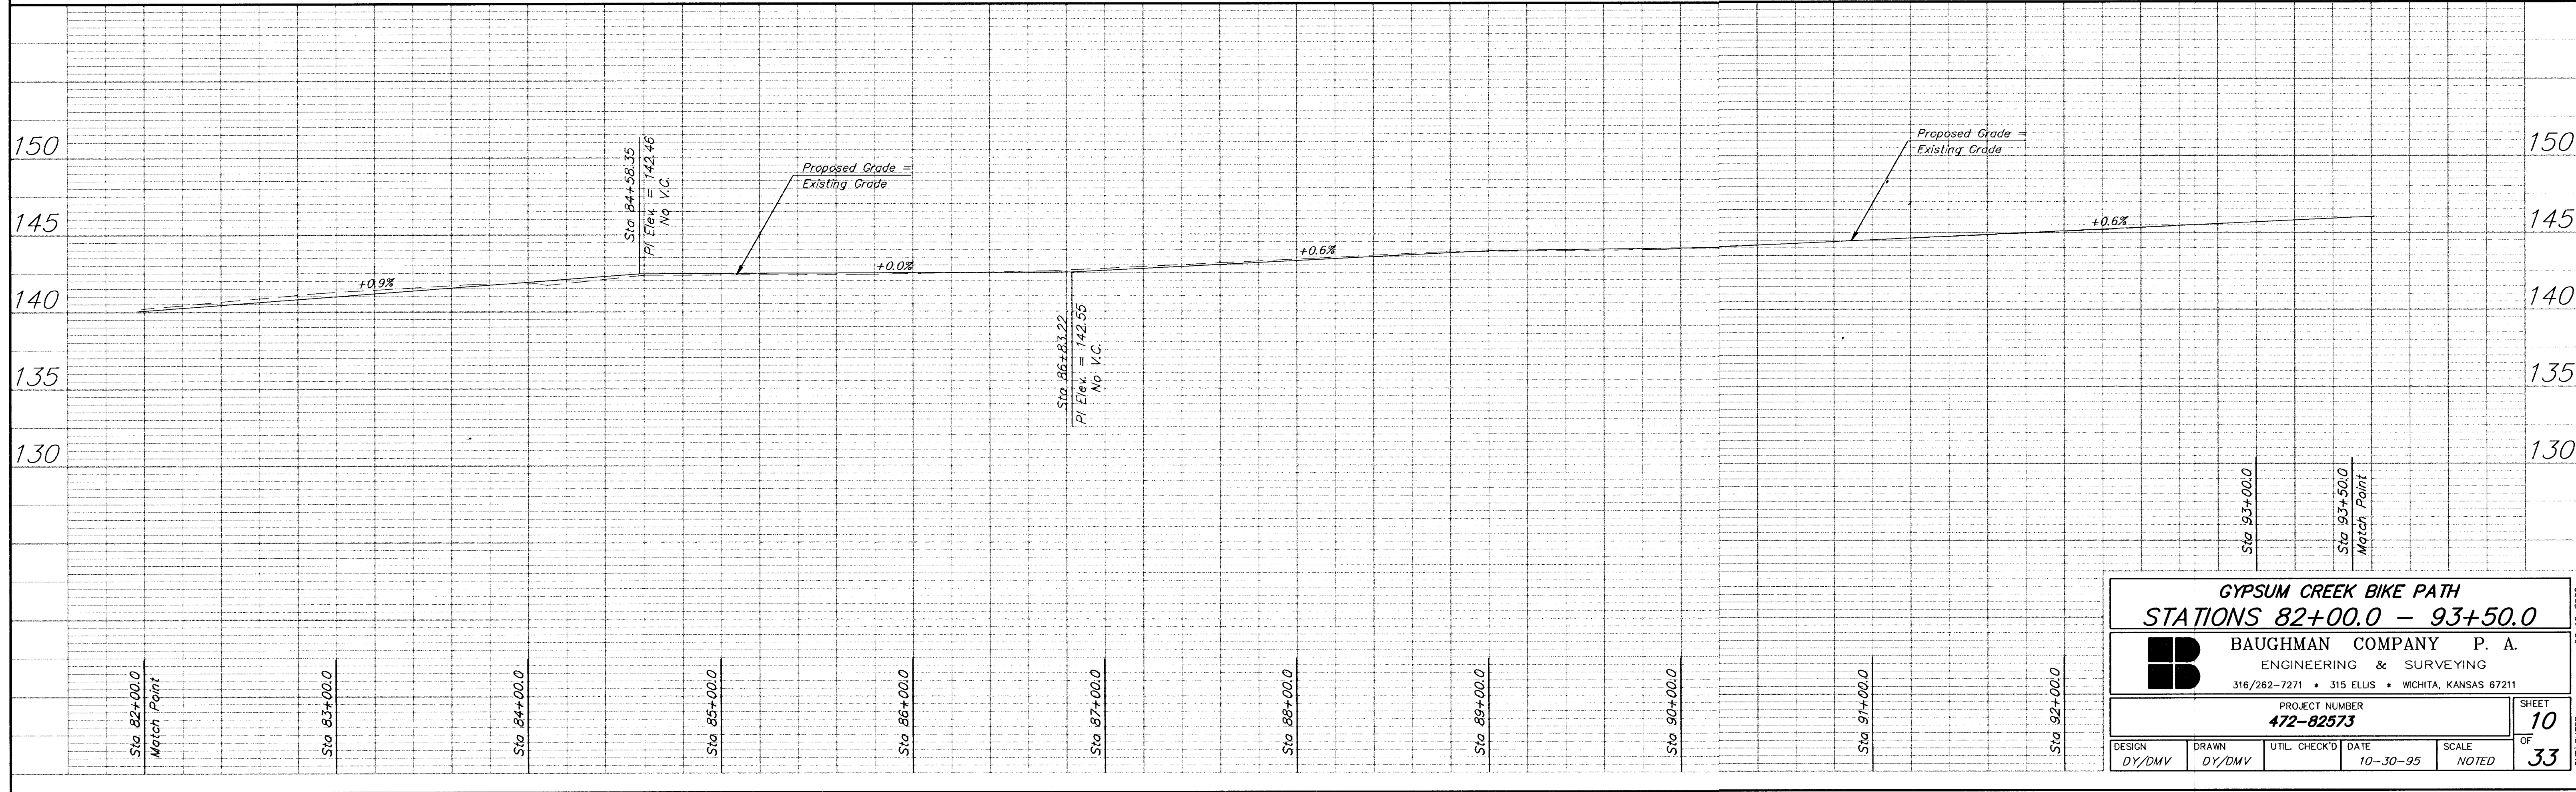

GYPSUM CREEK BIKE PATH

STATIONS 82+00.0 - 93+50.0

BAUGHMAN COMPANY P. A.

ENGINEERING & SURVEYING

316/262-7271 • 315 ELLIS • WICHITA, KANSAS 67211

PROJECT NUMBER

472-82573

DESIGN

DY/DMV

DRAWN

DY/DMV

UTIL. CHECK'D

DATE

10-30-95

SCALE

NOTED

SHEET

10

OF

33