


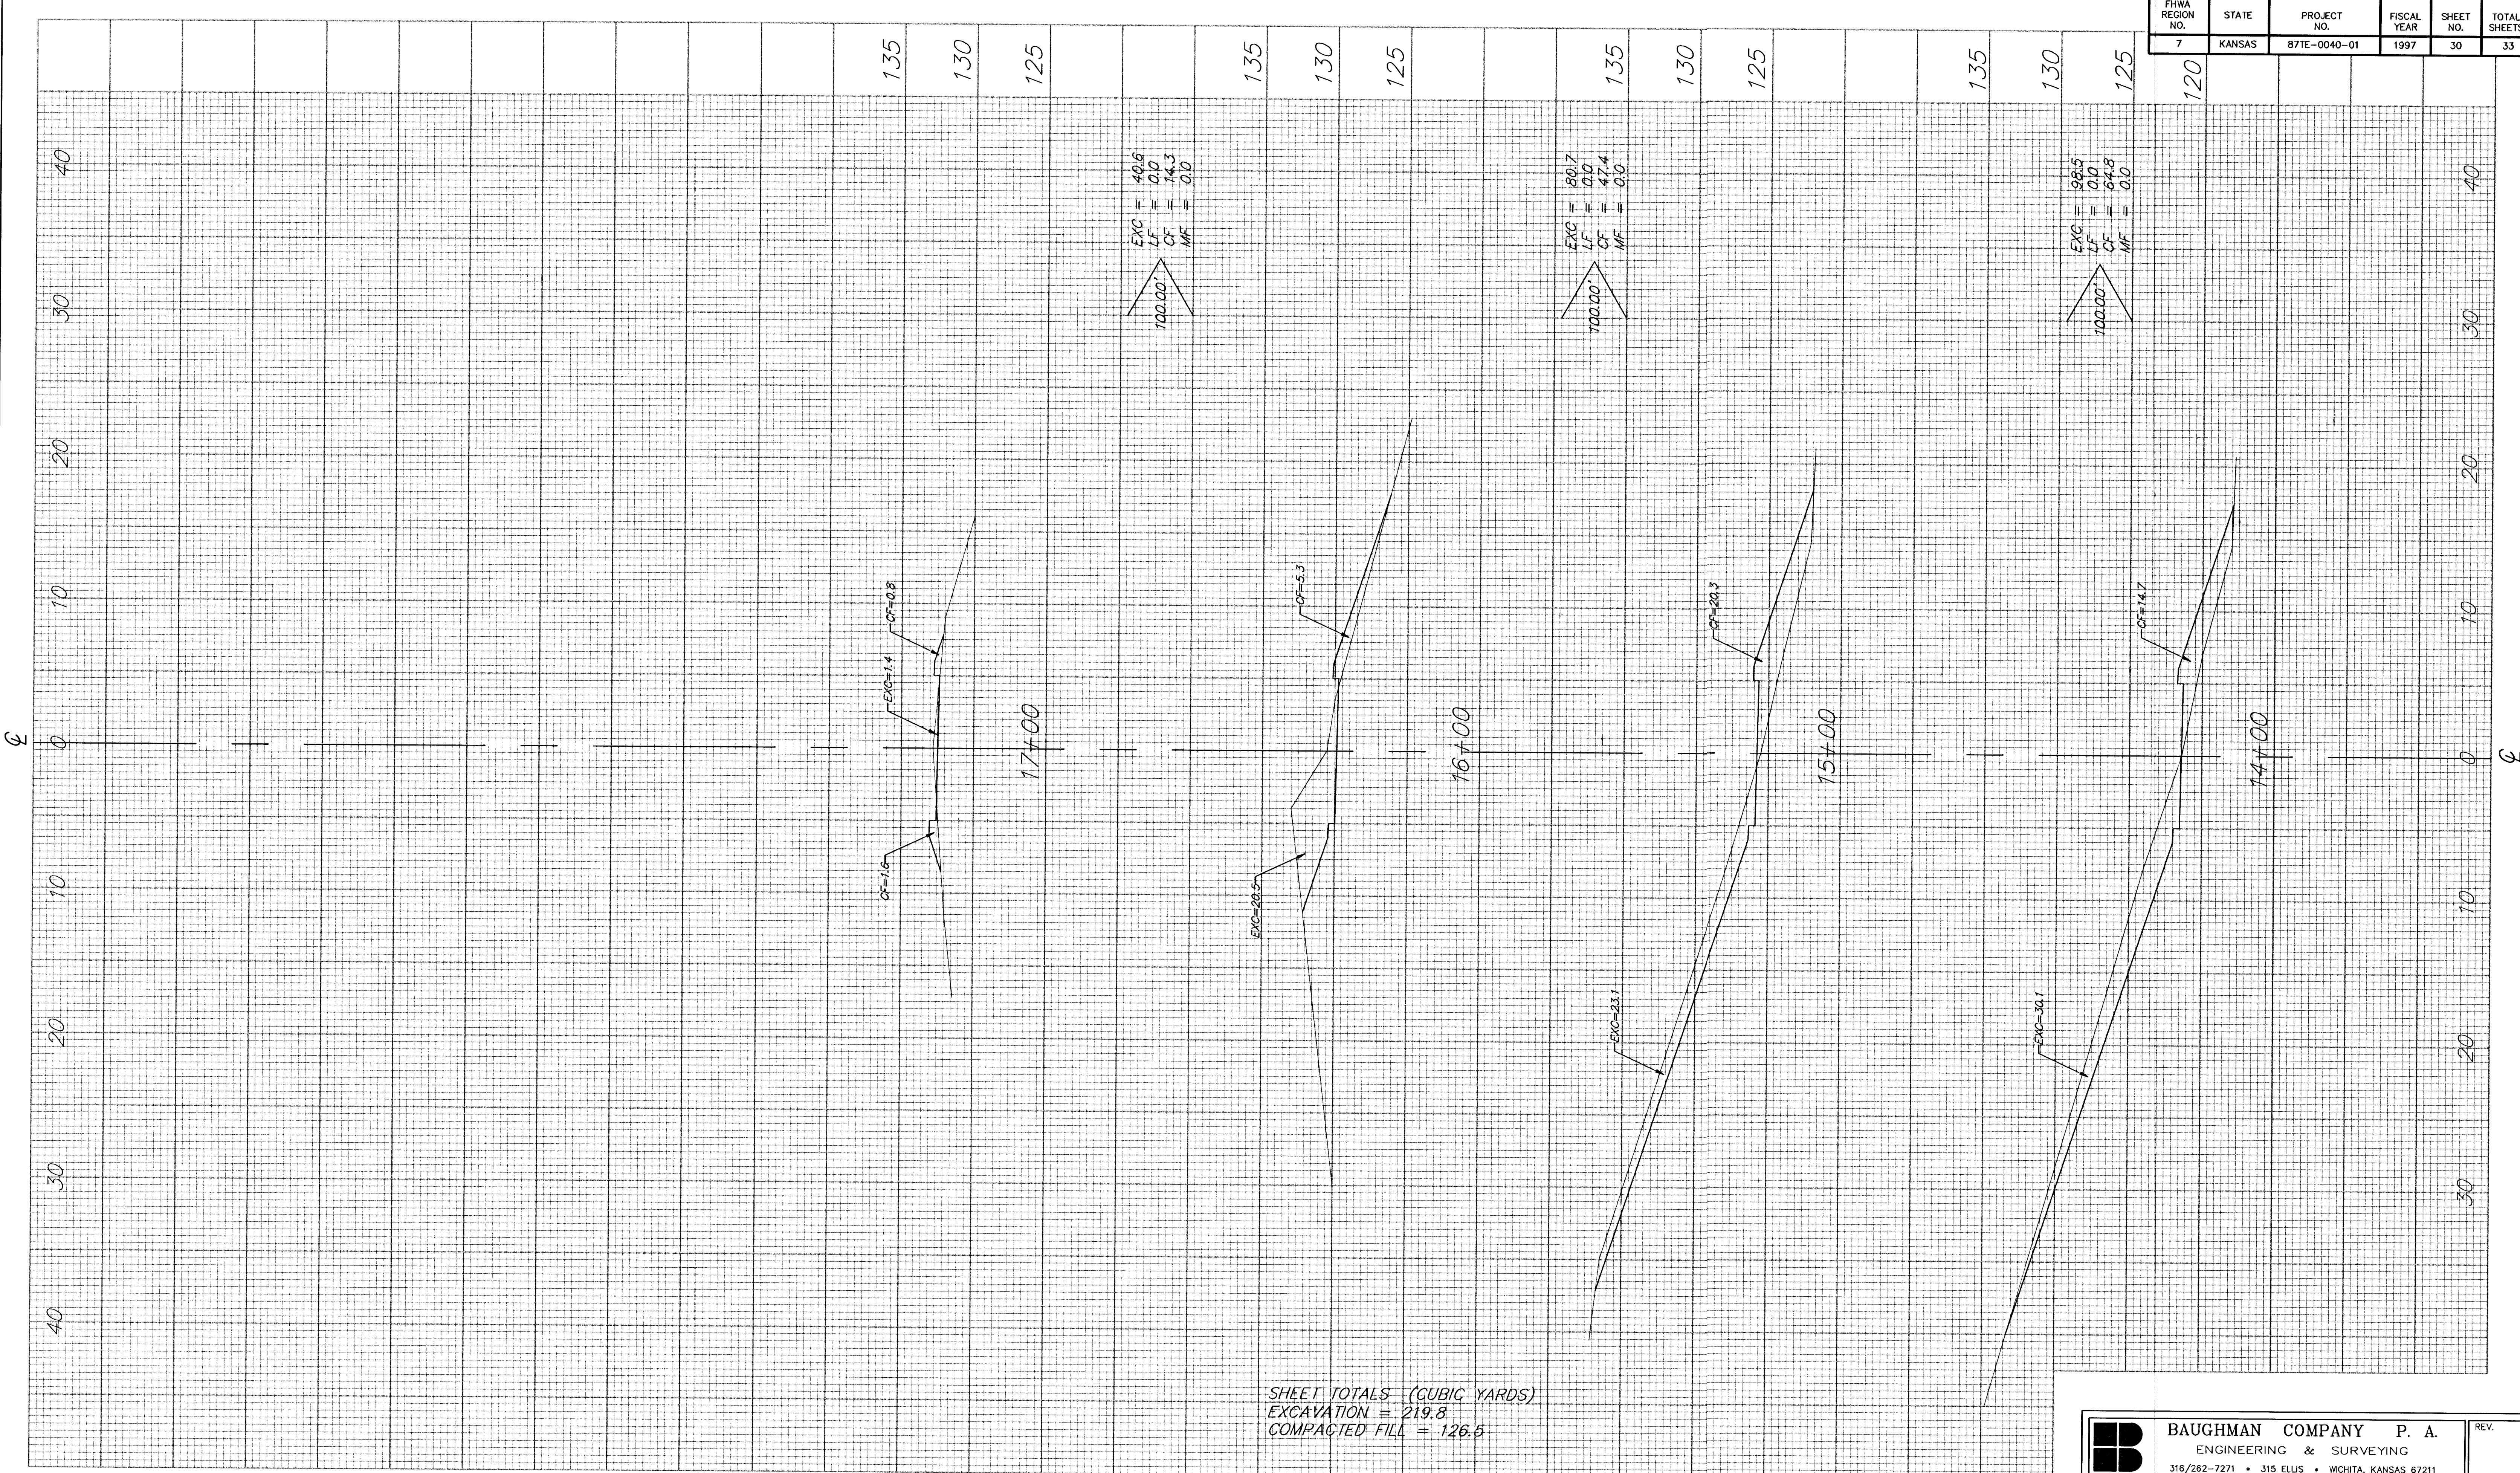

SHEET TOTALS (CUBIC YARDS)
EXCAVATION = 219.8
COMPACTED FILL = 126.5

FHWA REGION NO.	STATE	PROJECT NO.	FISCAL YEAR	SHEET NO.	TOTAL SHEETS
7	KANSAS	87TE-0040-01	1997	30	33



BAUGHMAN COMPANY P. A.
ENGINEERING & SURVEYING
316/262-7271 • 315 ELLIS • WICHITA, KANSAS 67211

PROJECT NUMBER
472-82573

REV.
SHEET
30/33