



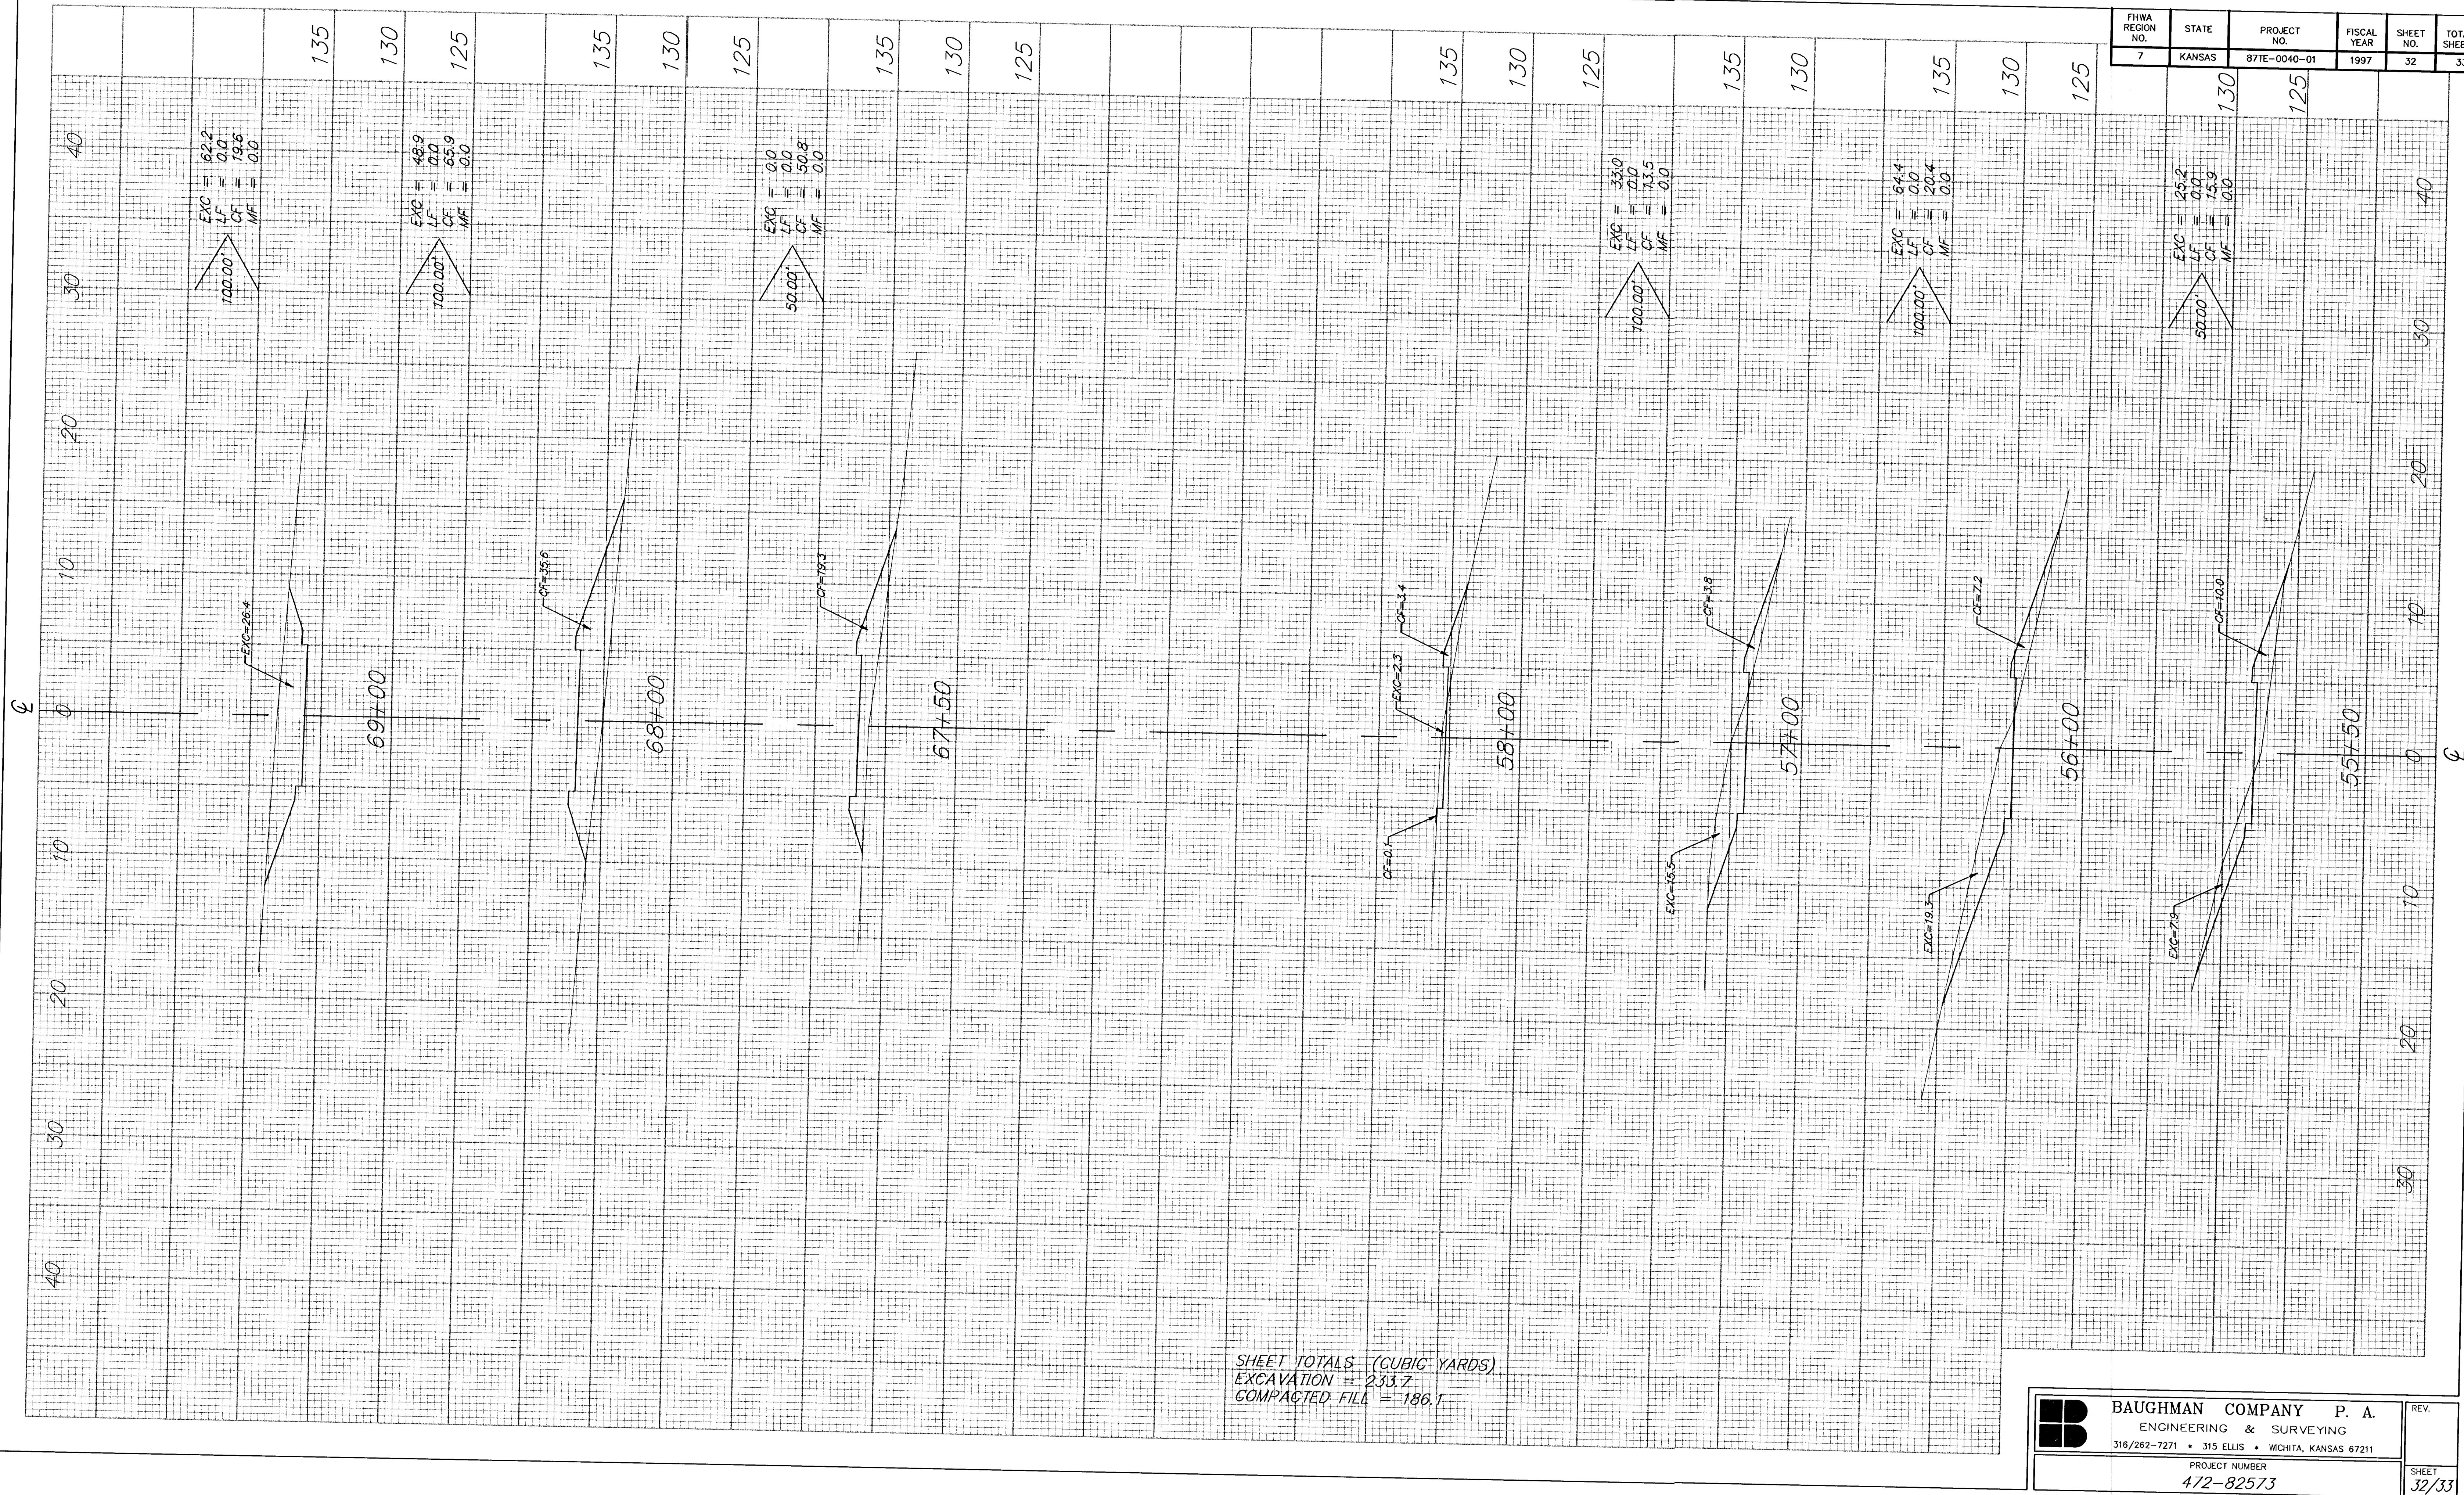

SHEET TOTALS (CUBIC YARDS)
EXCAVATION = 233.7
COMPACTED FILL = 186.1

FHWA REGION NO.	STATE	PROJECT NO.	FISCAL YEAR	SHEET NO.	TOTAL SHEETS
7	KANSAS	871E-0040-01	1997	32	33

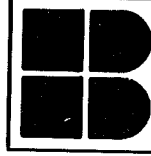

BAUGHMAN COMPANY P. A.

ENGINEERING & SURVEYING

316/262-7271 • 315 ELLIS • WICHITA, KANSAS 67211

PROJECT NUMBER

472-82573

REV.

SHEET

32/33