


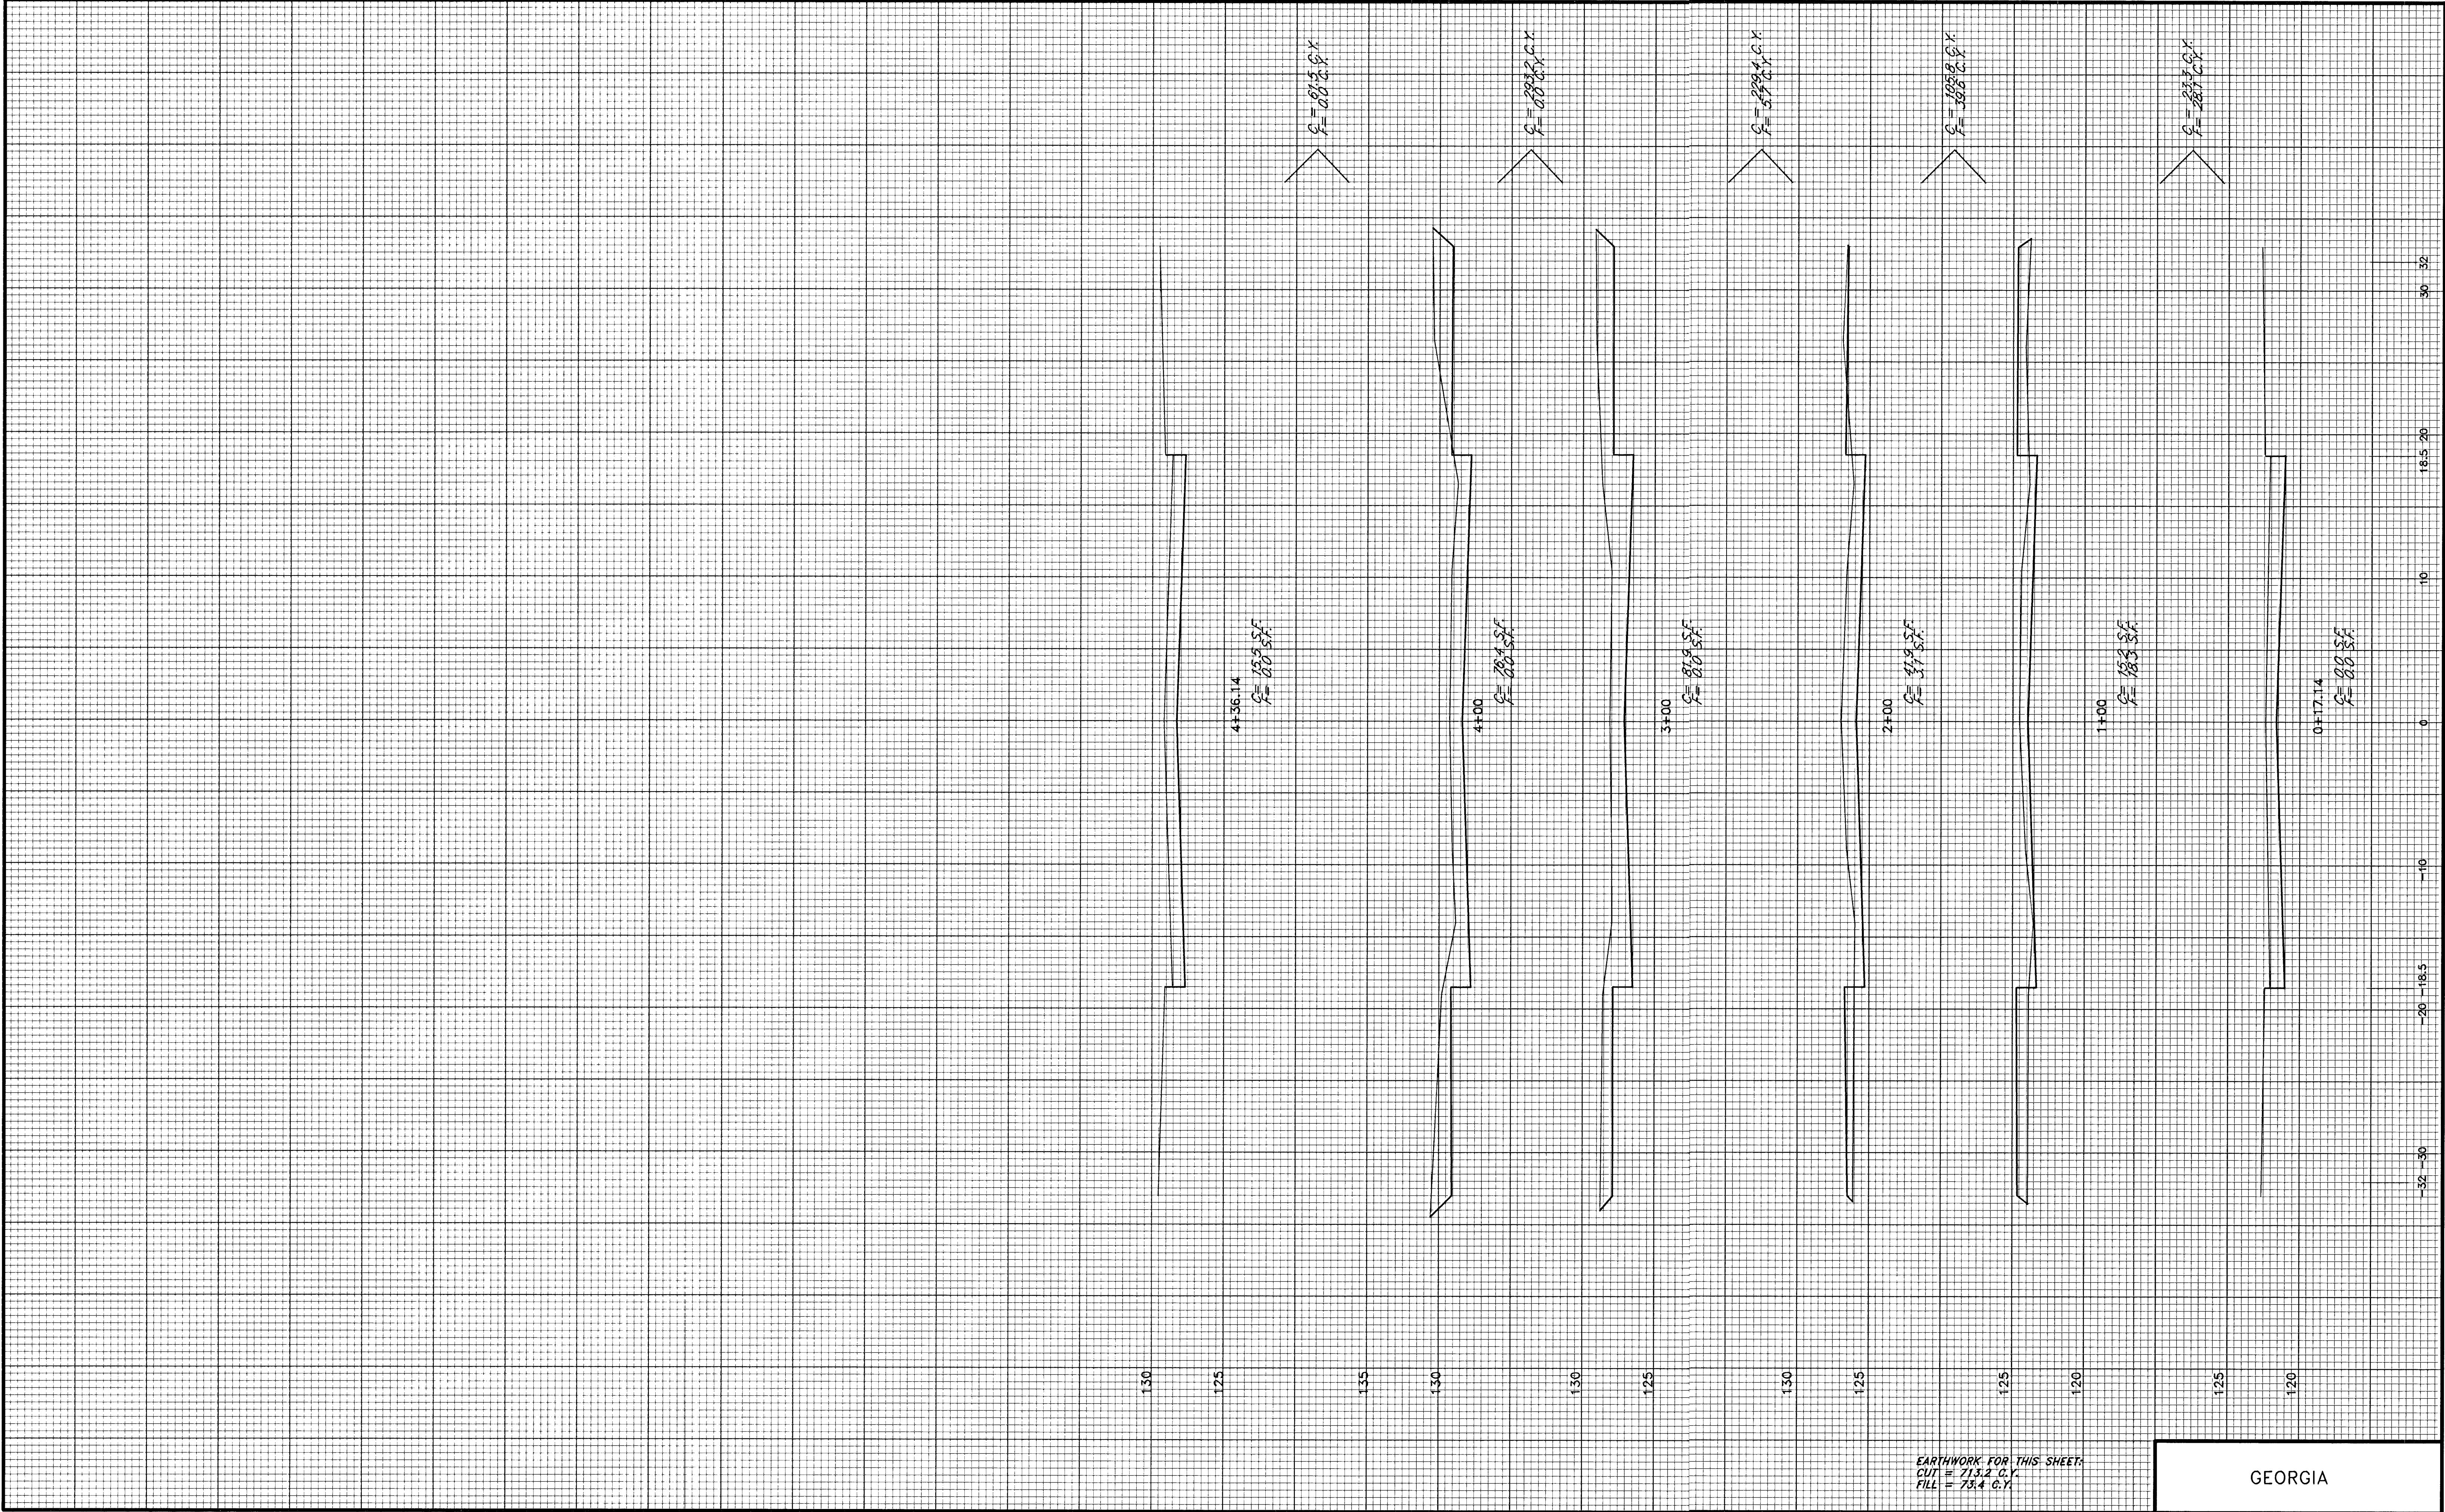

EARTHWORK FOR THIS SHEET:
CUT = 213.2 C.Y.
FILL = 79.4 C.Y.

GEORGIA