


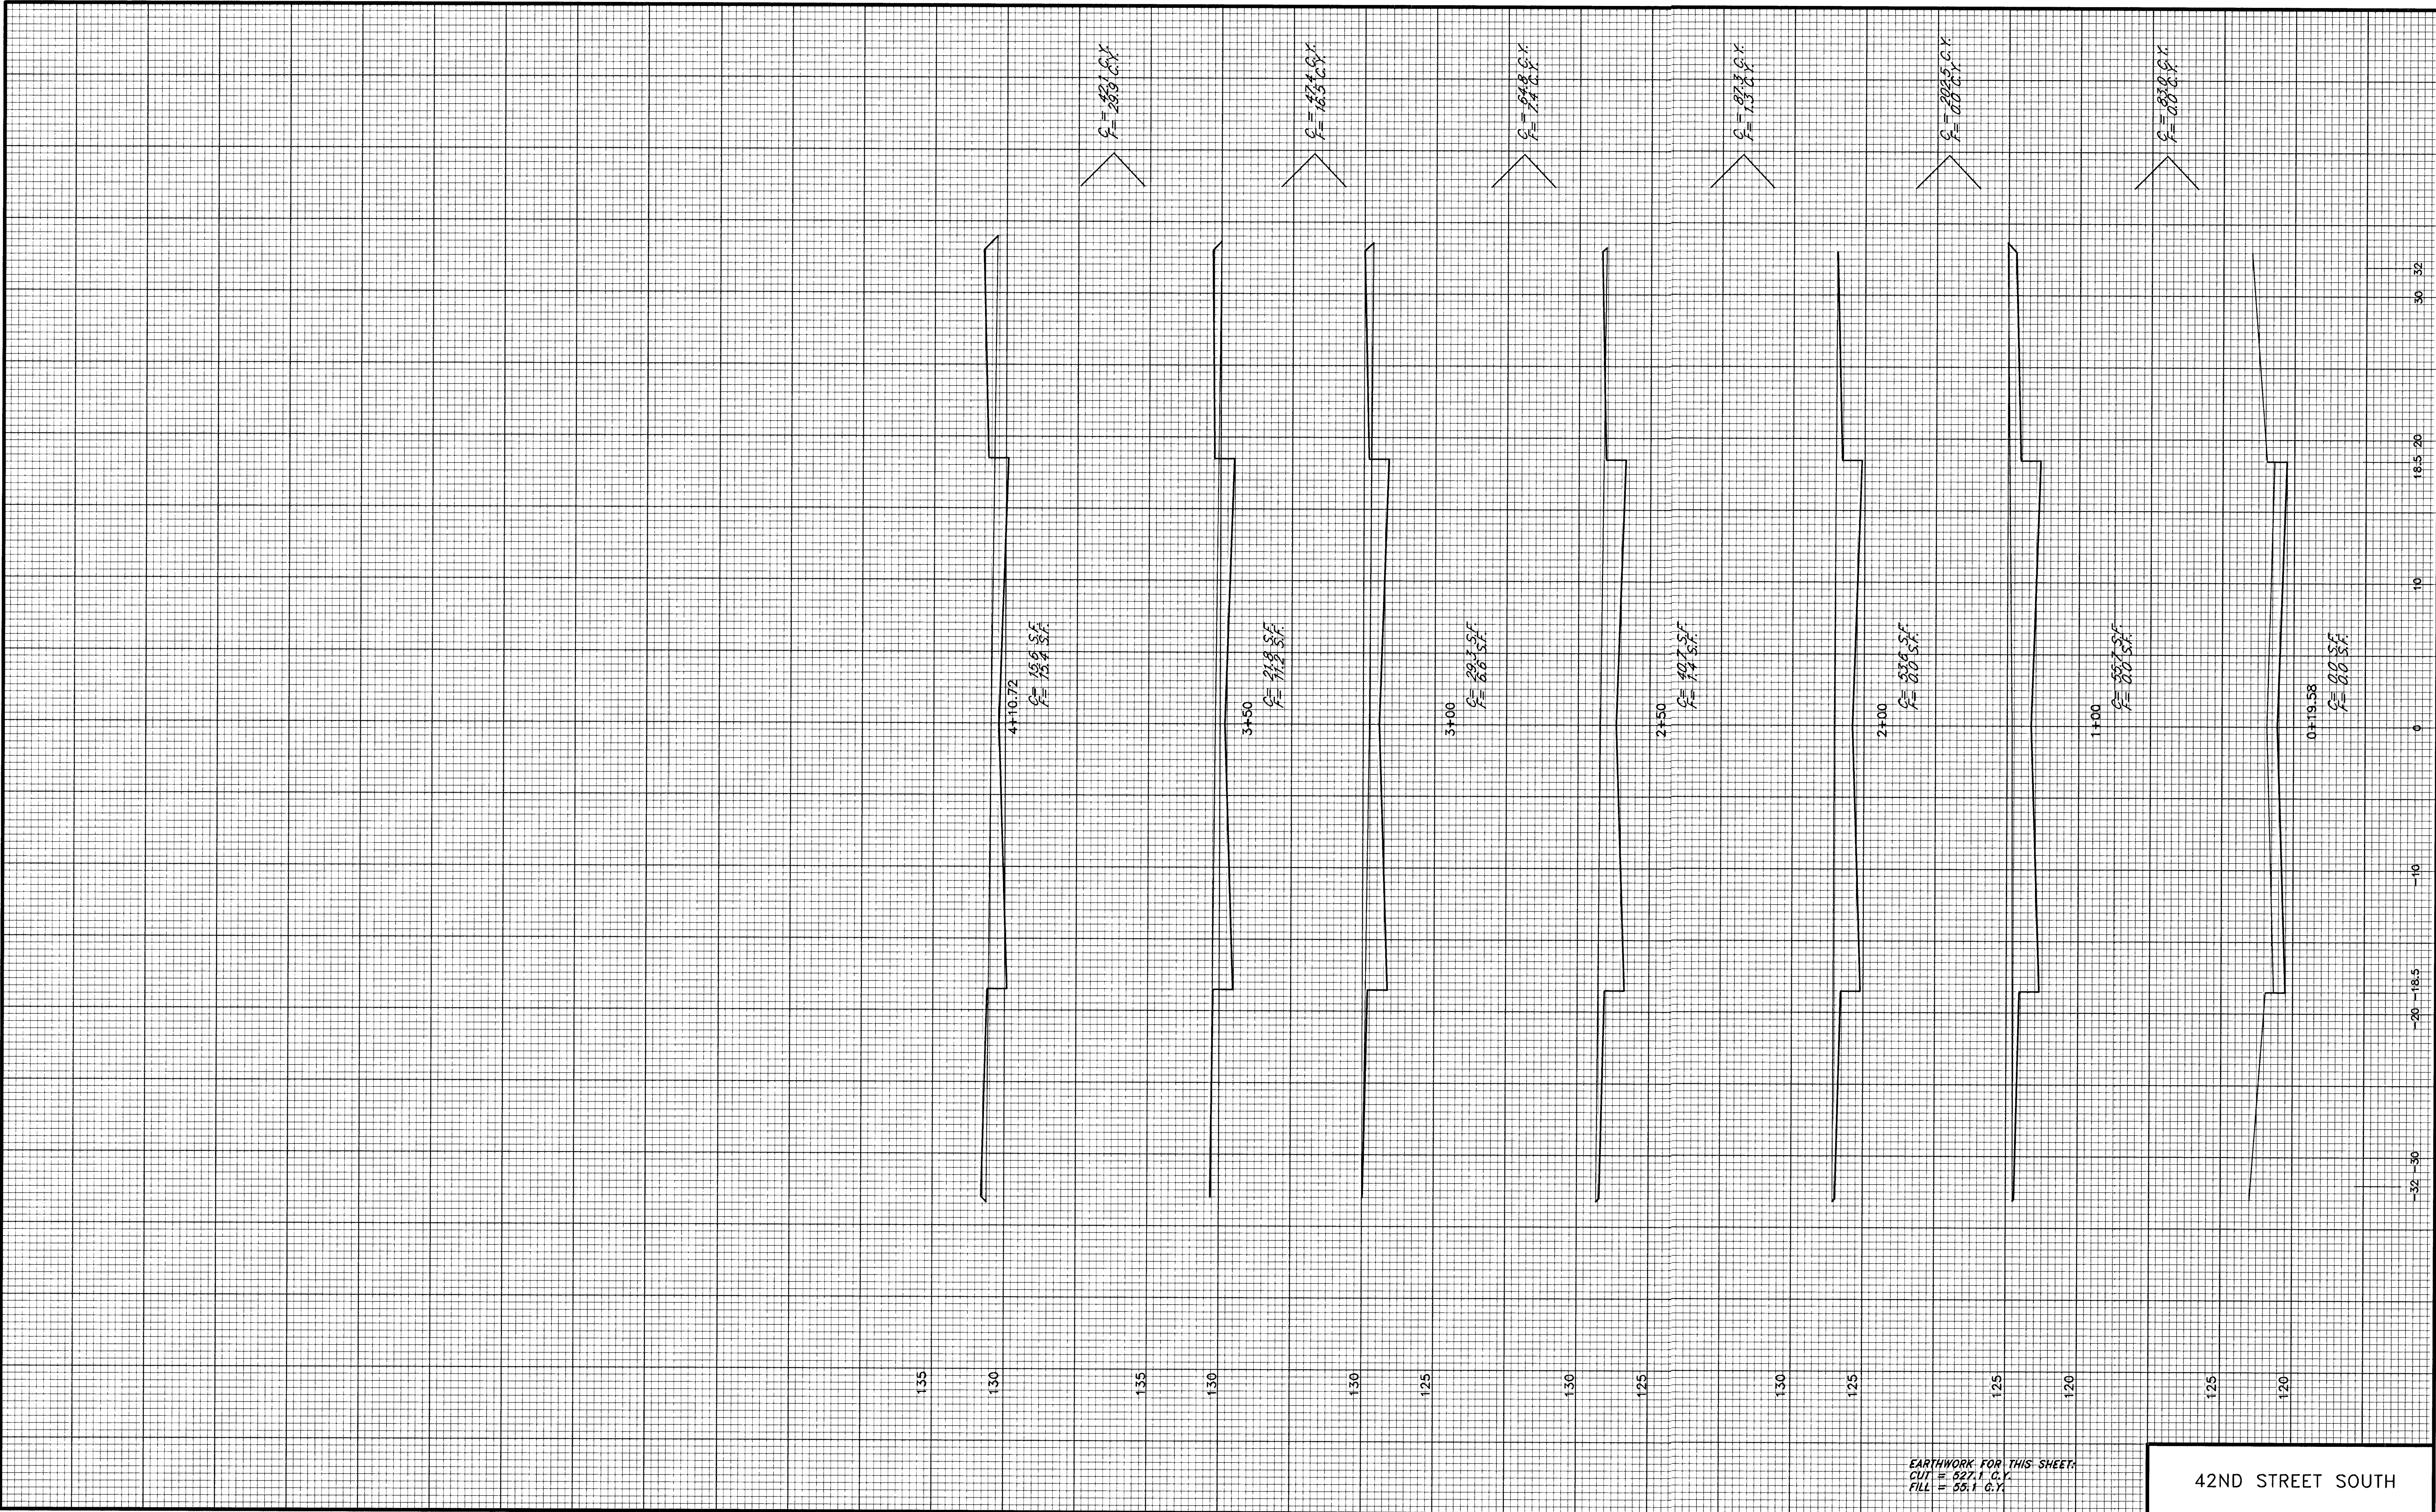

EARTHWORK FOR THIS SHEET:
CUT = 527.1 C.Y.
FILL = 55.1 C.Y.

42ND STREET SOUTH