


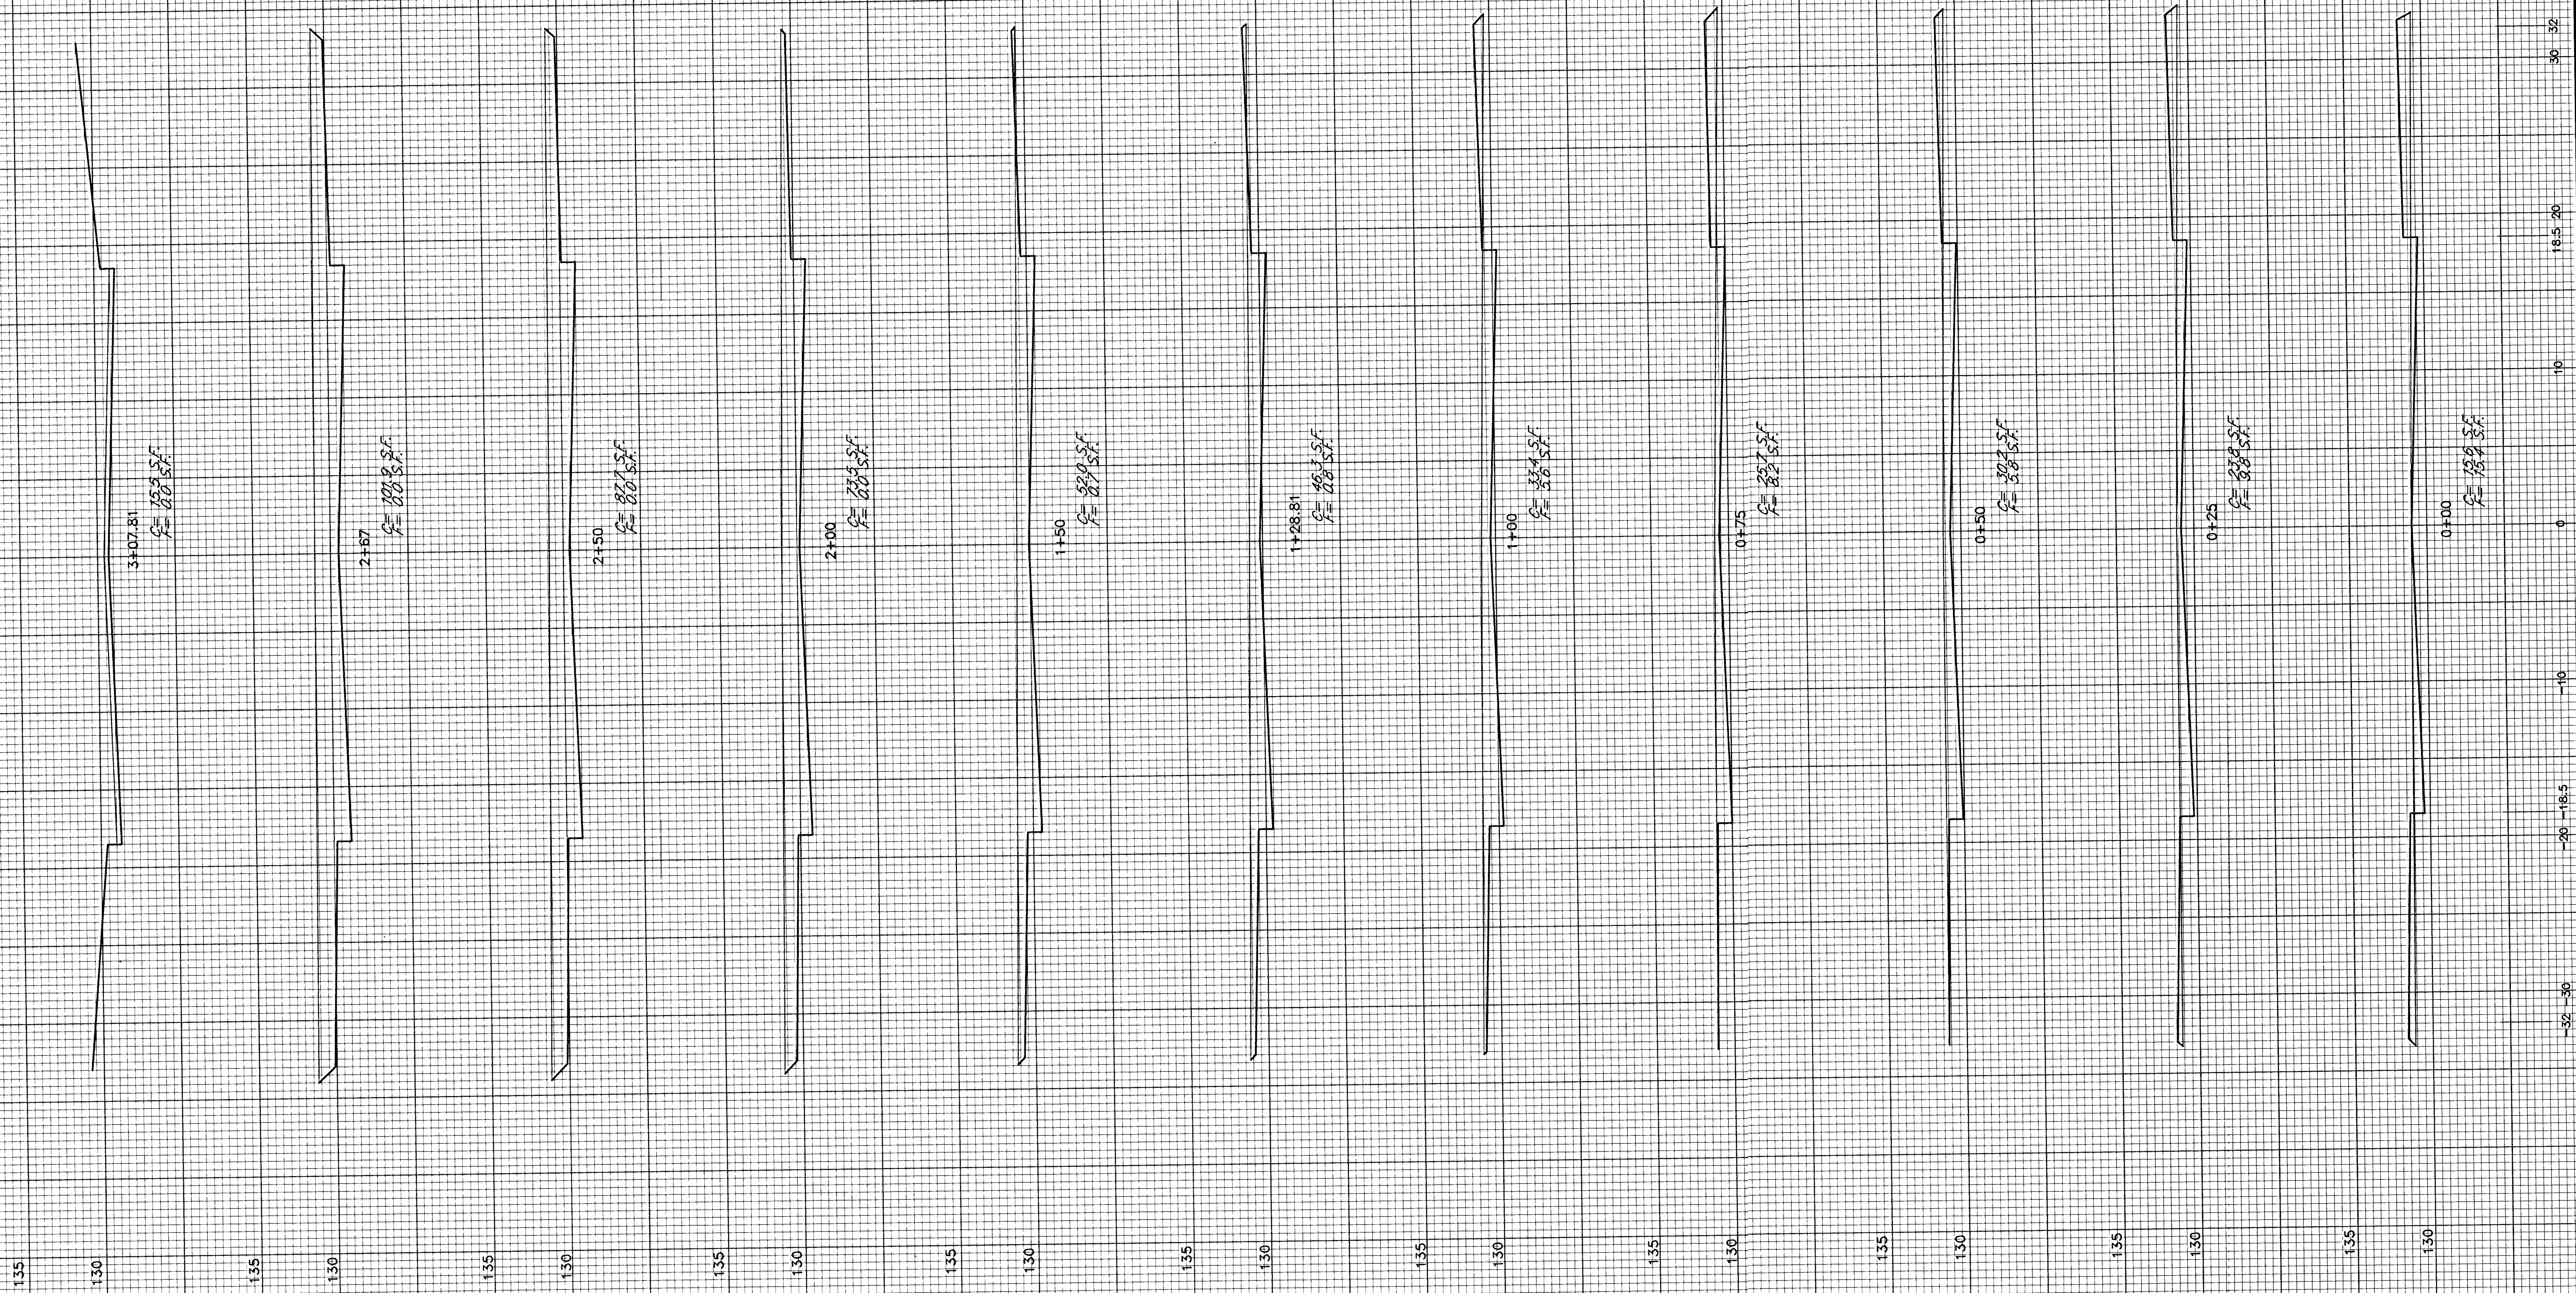

EARTHWORK FOR THIS SHEET:
CUT = 591.2 C.Y.
FILL = 36.4 C.Y.

GILDA