


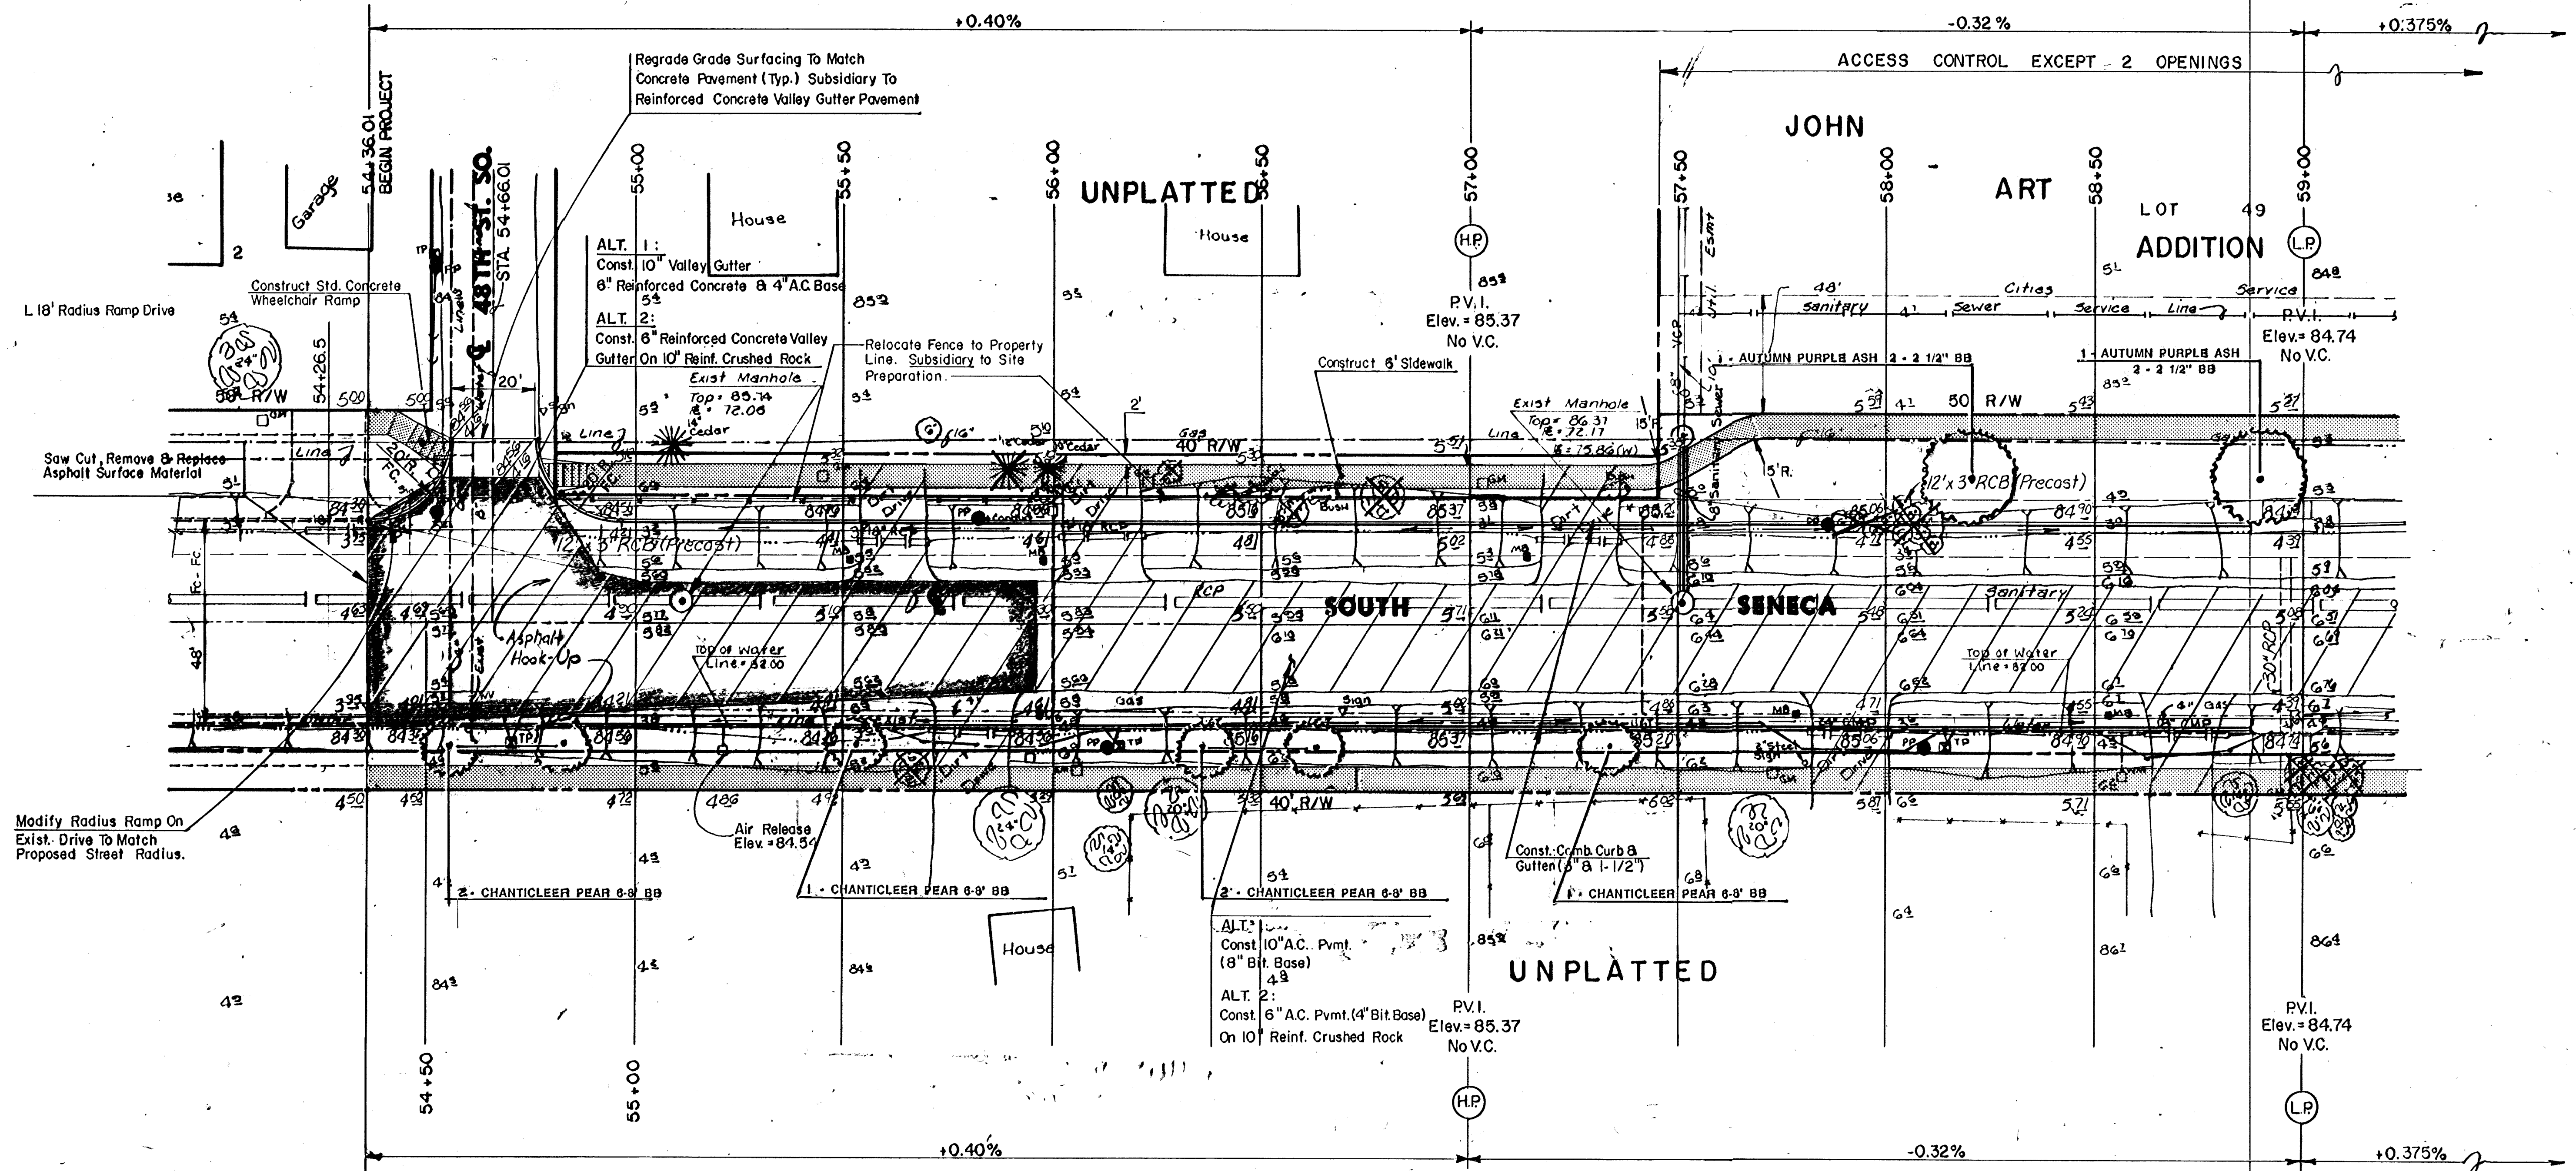

EARTHWORK	
ALT. 1	EXCAVATION a COMPACTED FILL a 6" MANIPULATION a
ALT. 2	EXCAVATION a COMPACTED FILL a

SEWER MANHOLE ADJUSTMENT				WATER VALVE BOX ADJUSTMENT				
STA.	OFFSET	EXIST. ELEV.	PROP. ELEV.	STA.	OFFSET	EXIST. ELEV.	PROP. ELEV.	NOTES
55+10	5' Left	85.74	84.78	54+60	24' Right	-----	84.05	
57+50	5' Left	86.37	85.42	54+52	36' Left		Relocated By Others	F.H. / W.
				55+21	30' Right	84.54	84.70	Air Release



MID-KANSAS ENGINEERING CONSULTANTS PA
3500 NORTH ROCK ROAD
BUILDING 1800
WICHITA, KANSAS 67226