


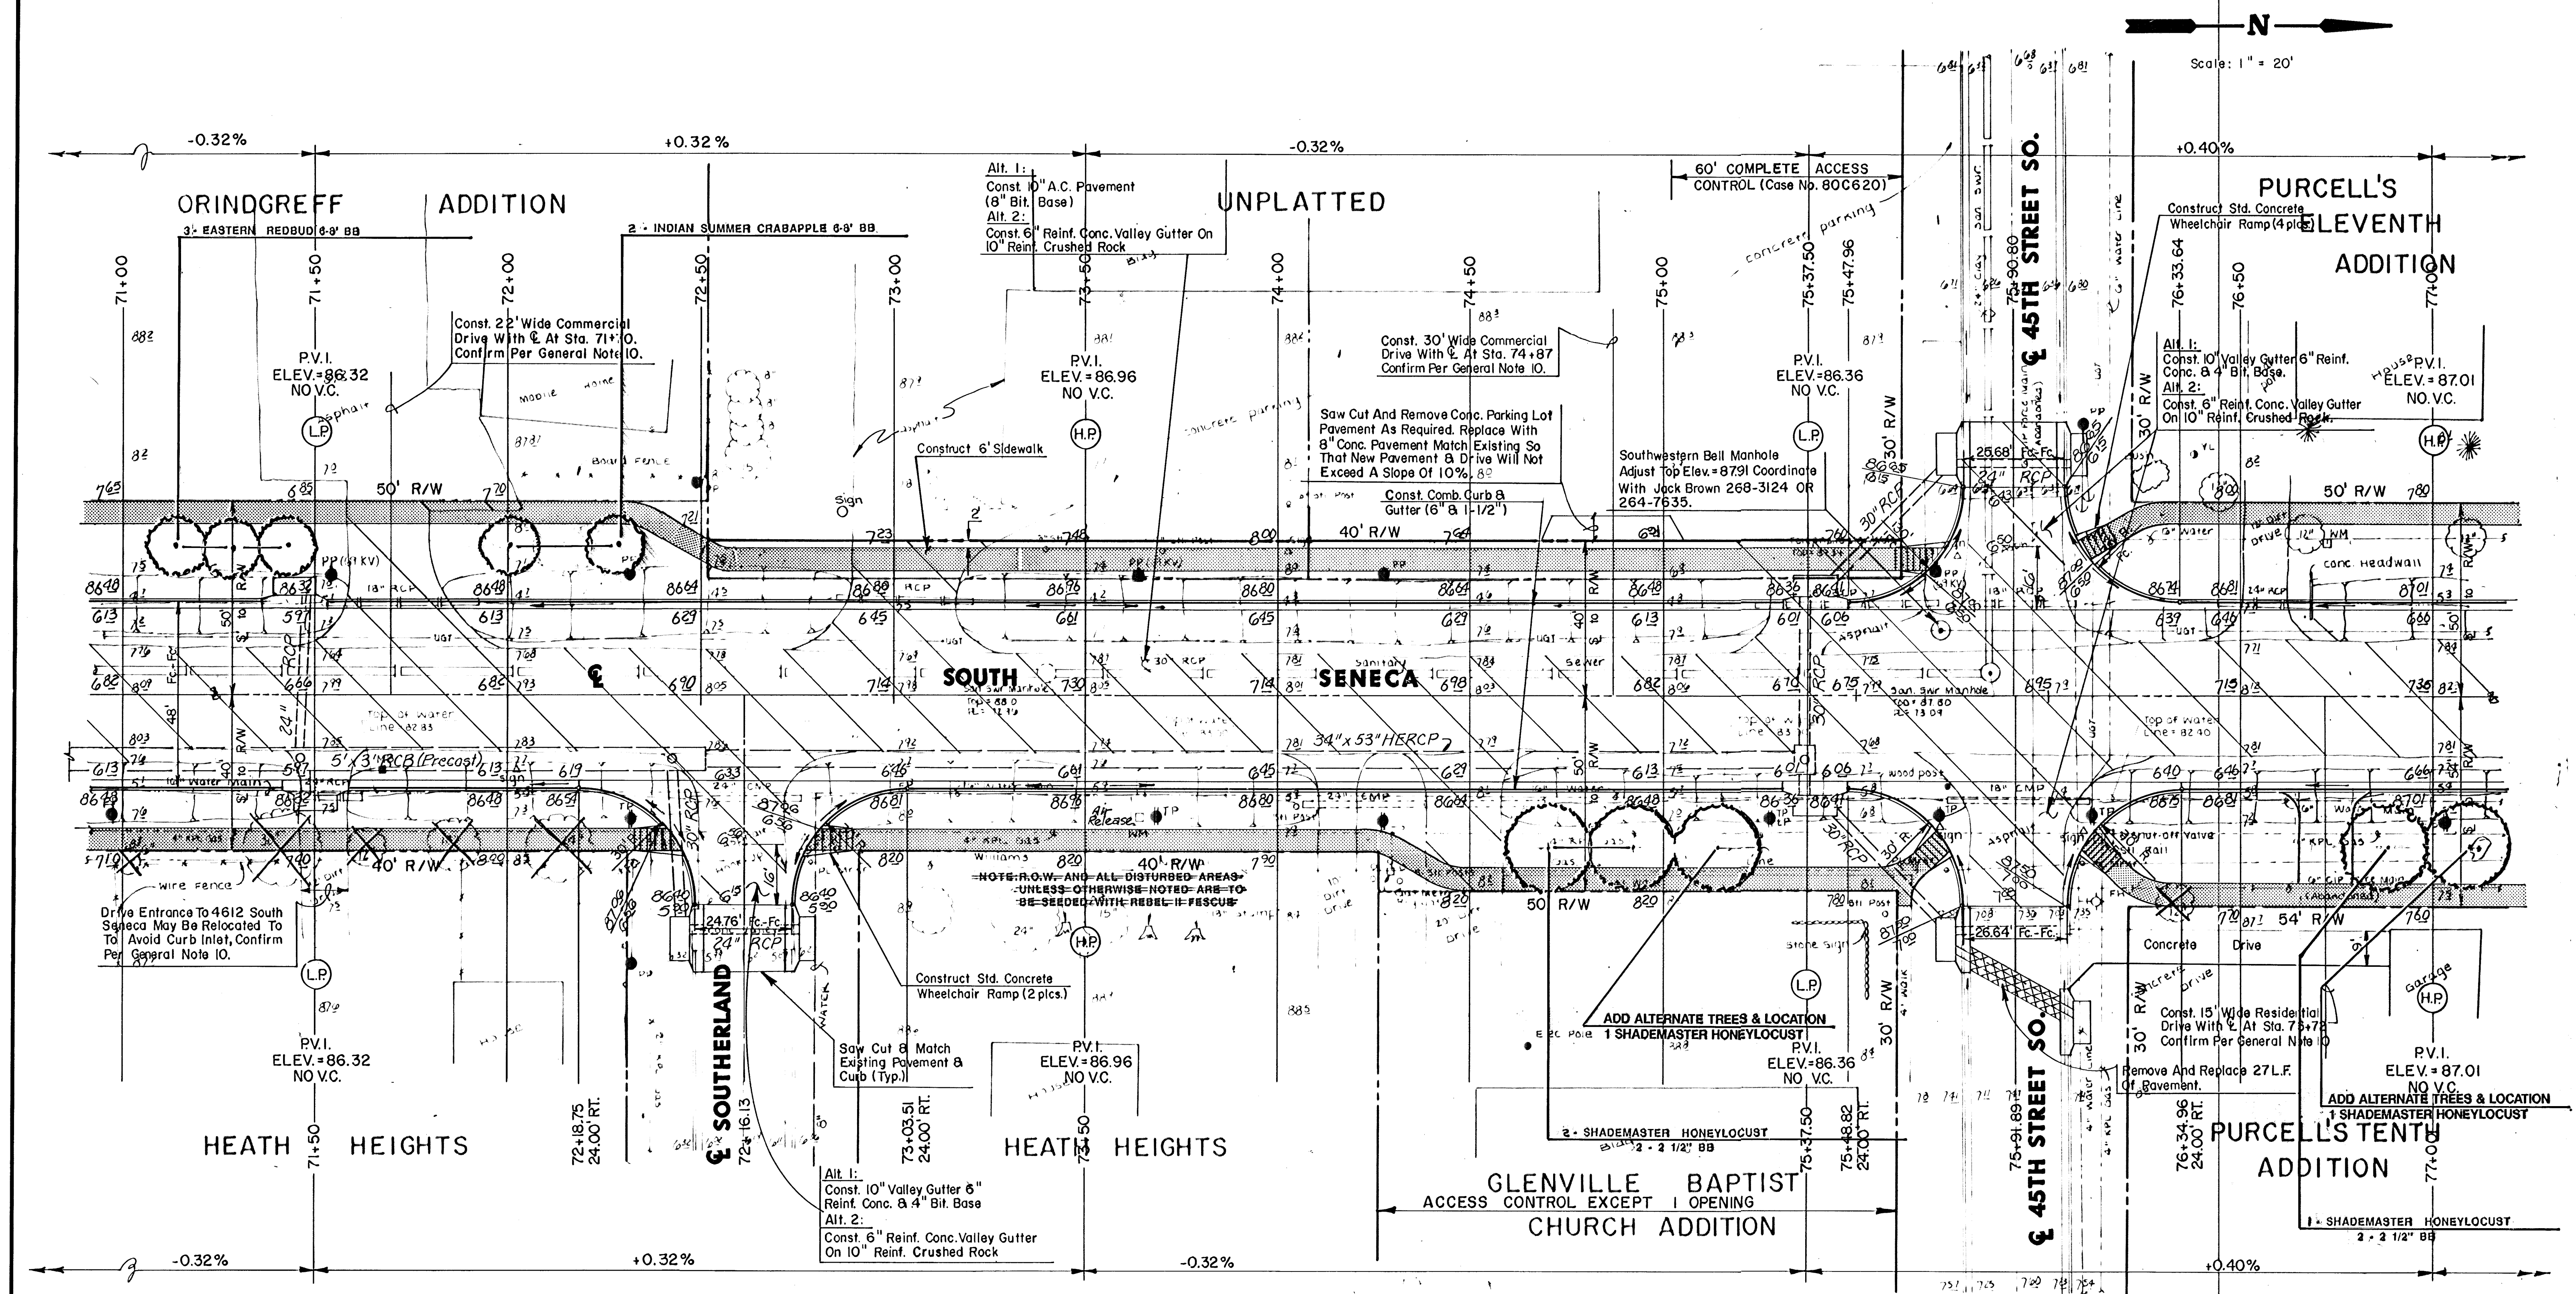

SEWER MANHOLE ADJUSTMENT				WATER VALVE BOX ADJUSTMENT				
STA.	OFFSET	EXIST. ELEV.	PROP. ELEV.	STA.	OFFSET	EXIST. ELEV.	PROP. ELEV.	NOTES
73+40	6' Lt.	88.00	87.06	72+80±	27' Rt.	N.A.		Field Verify
75+85	6' Lt.	87.80	86.89	72+72	40' Rt.	Relocated By Others		FH / WV
				73+64	32' Rt.	87.70	Adjust By Others	Air Release
				76+08±	25' Rt.			Field Verify
				76+08±	40' Lt.			Field Verify

	SOUTH SENECA IMPROVEMENTS	Design Drawn by Checked by
	LANDSCAPE PLAN 48TH ST. SO. TO MACARTHUR RD.	Date DEC., 1997 Job no.