


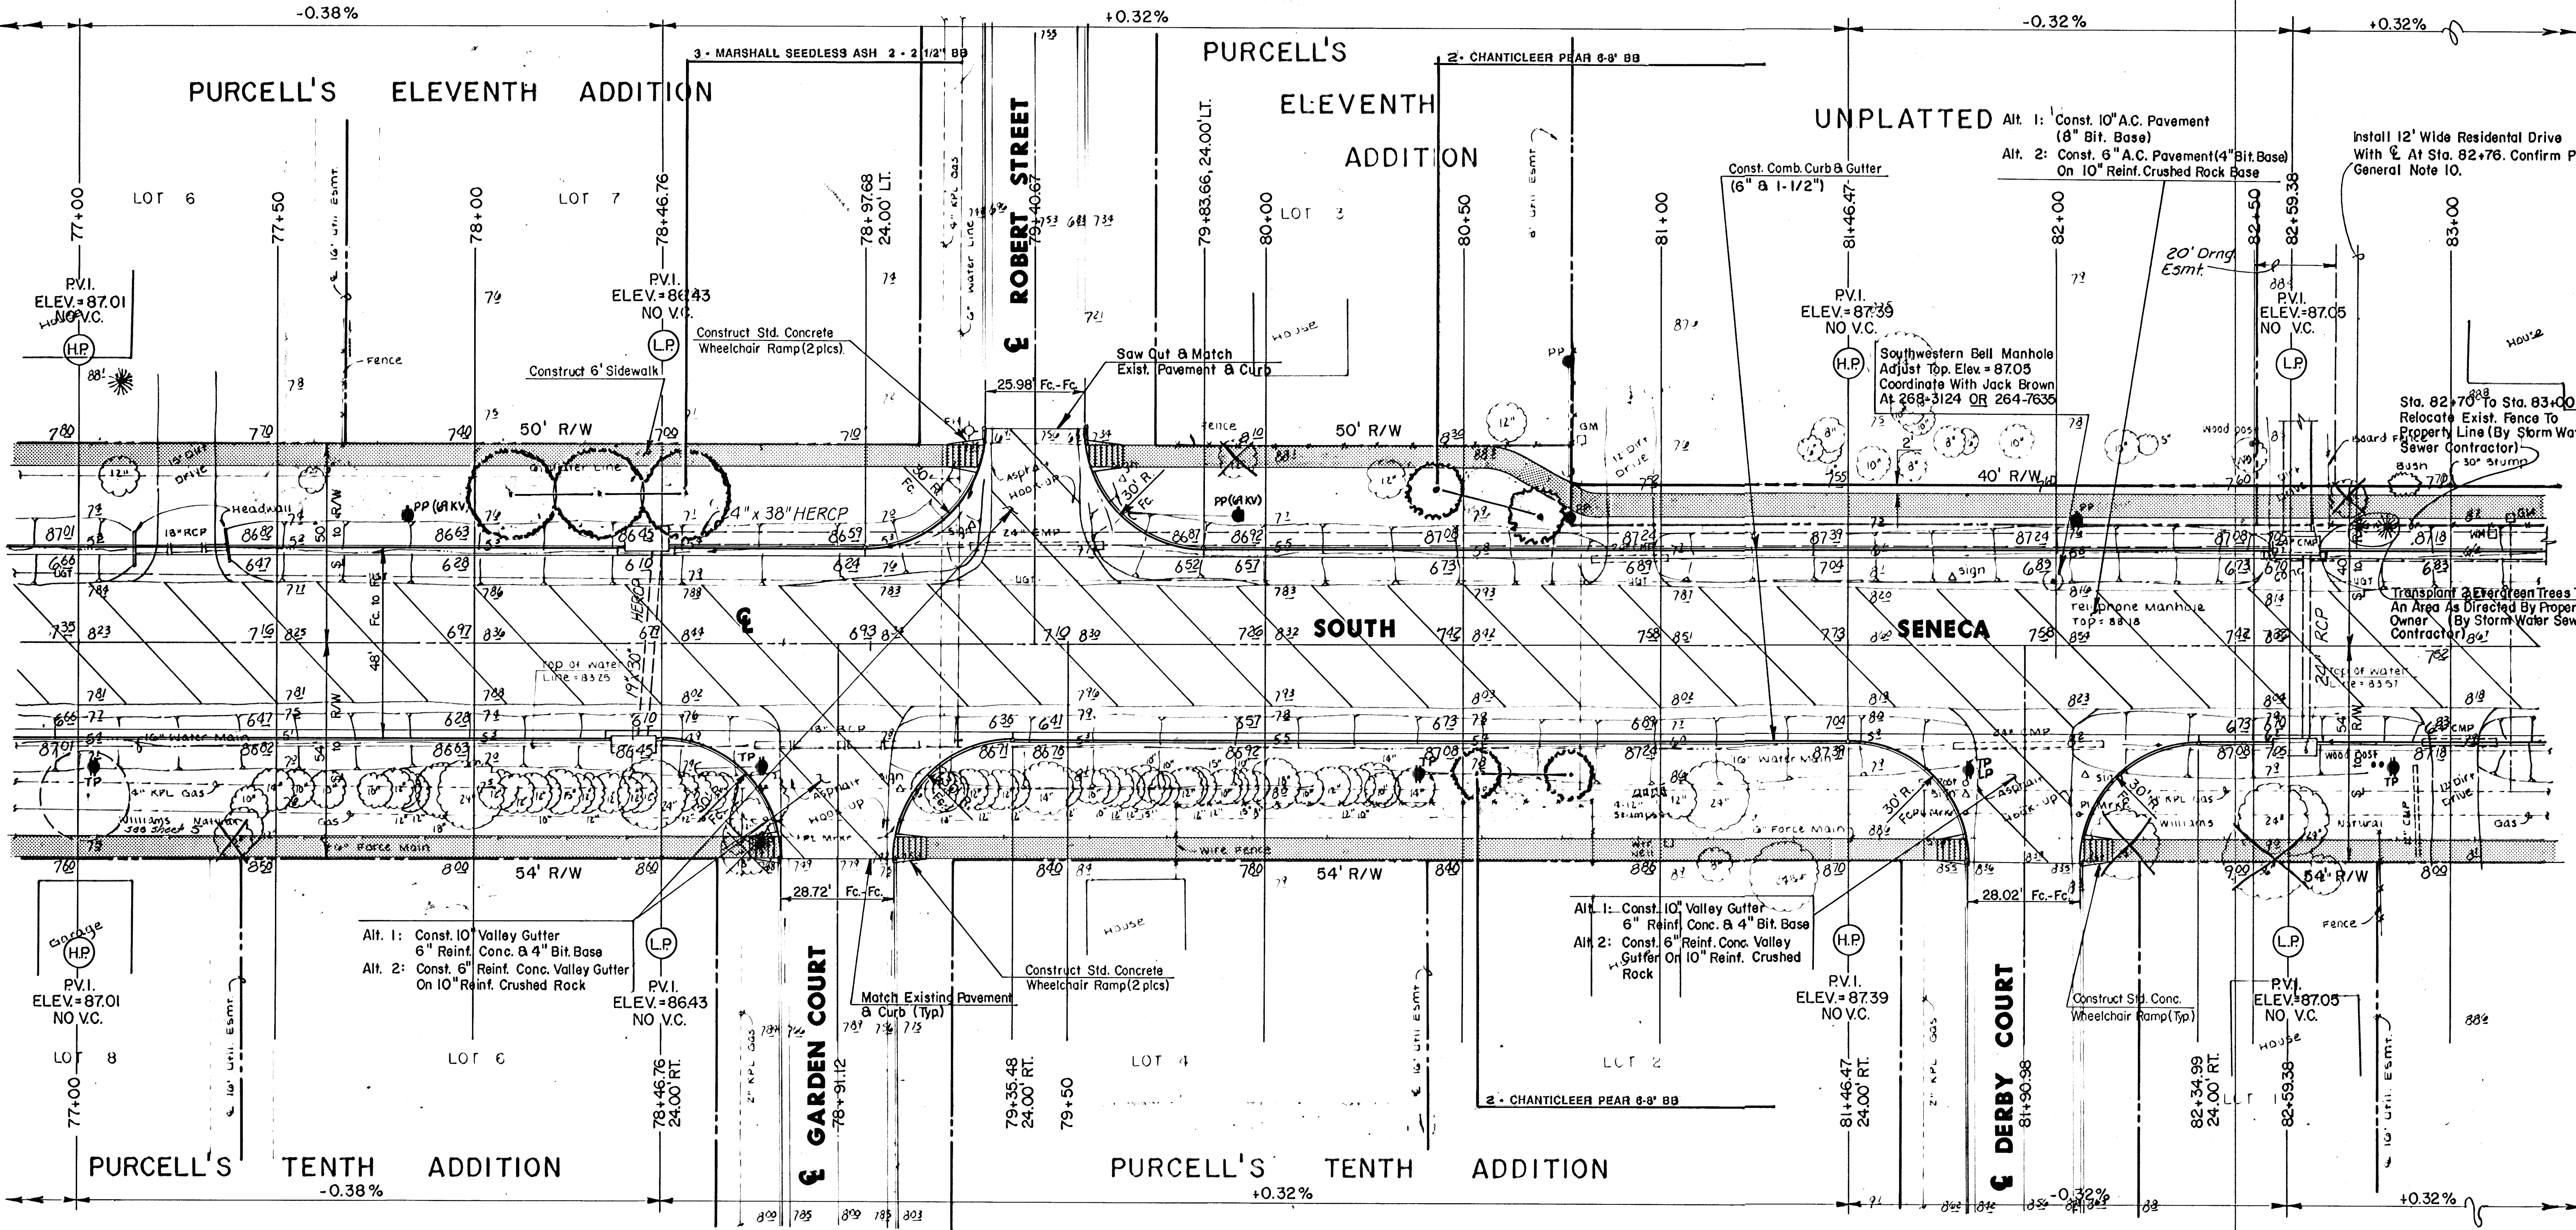

Scale: 1" = 20'



WATER VALVE BOX ADJUSTMENT				
STA.	OFFSET	EXIST. ELEV.	PROP. ELEV.	NOTES
79+22	24' RT.	NA.	88.17	Field Verify



SOUTH SENECA IMPROVEMENTS

LANDSCAPE PLAN

48TH ST. SO. TO MACARTHUR RD.

MID-KANSAS ENGINEERING CONSULTANTS PA
3500 NORTH ROCK ROAD
BUILDING #800
WICHITA, KANSAS 67226

DEC. 1992
100%

Sheet
6
of 12

636-5566