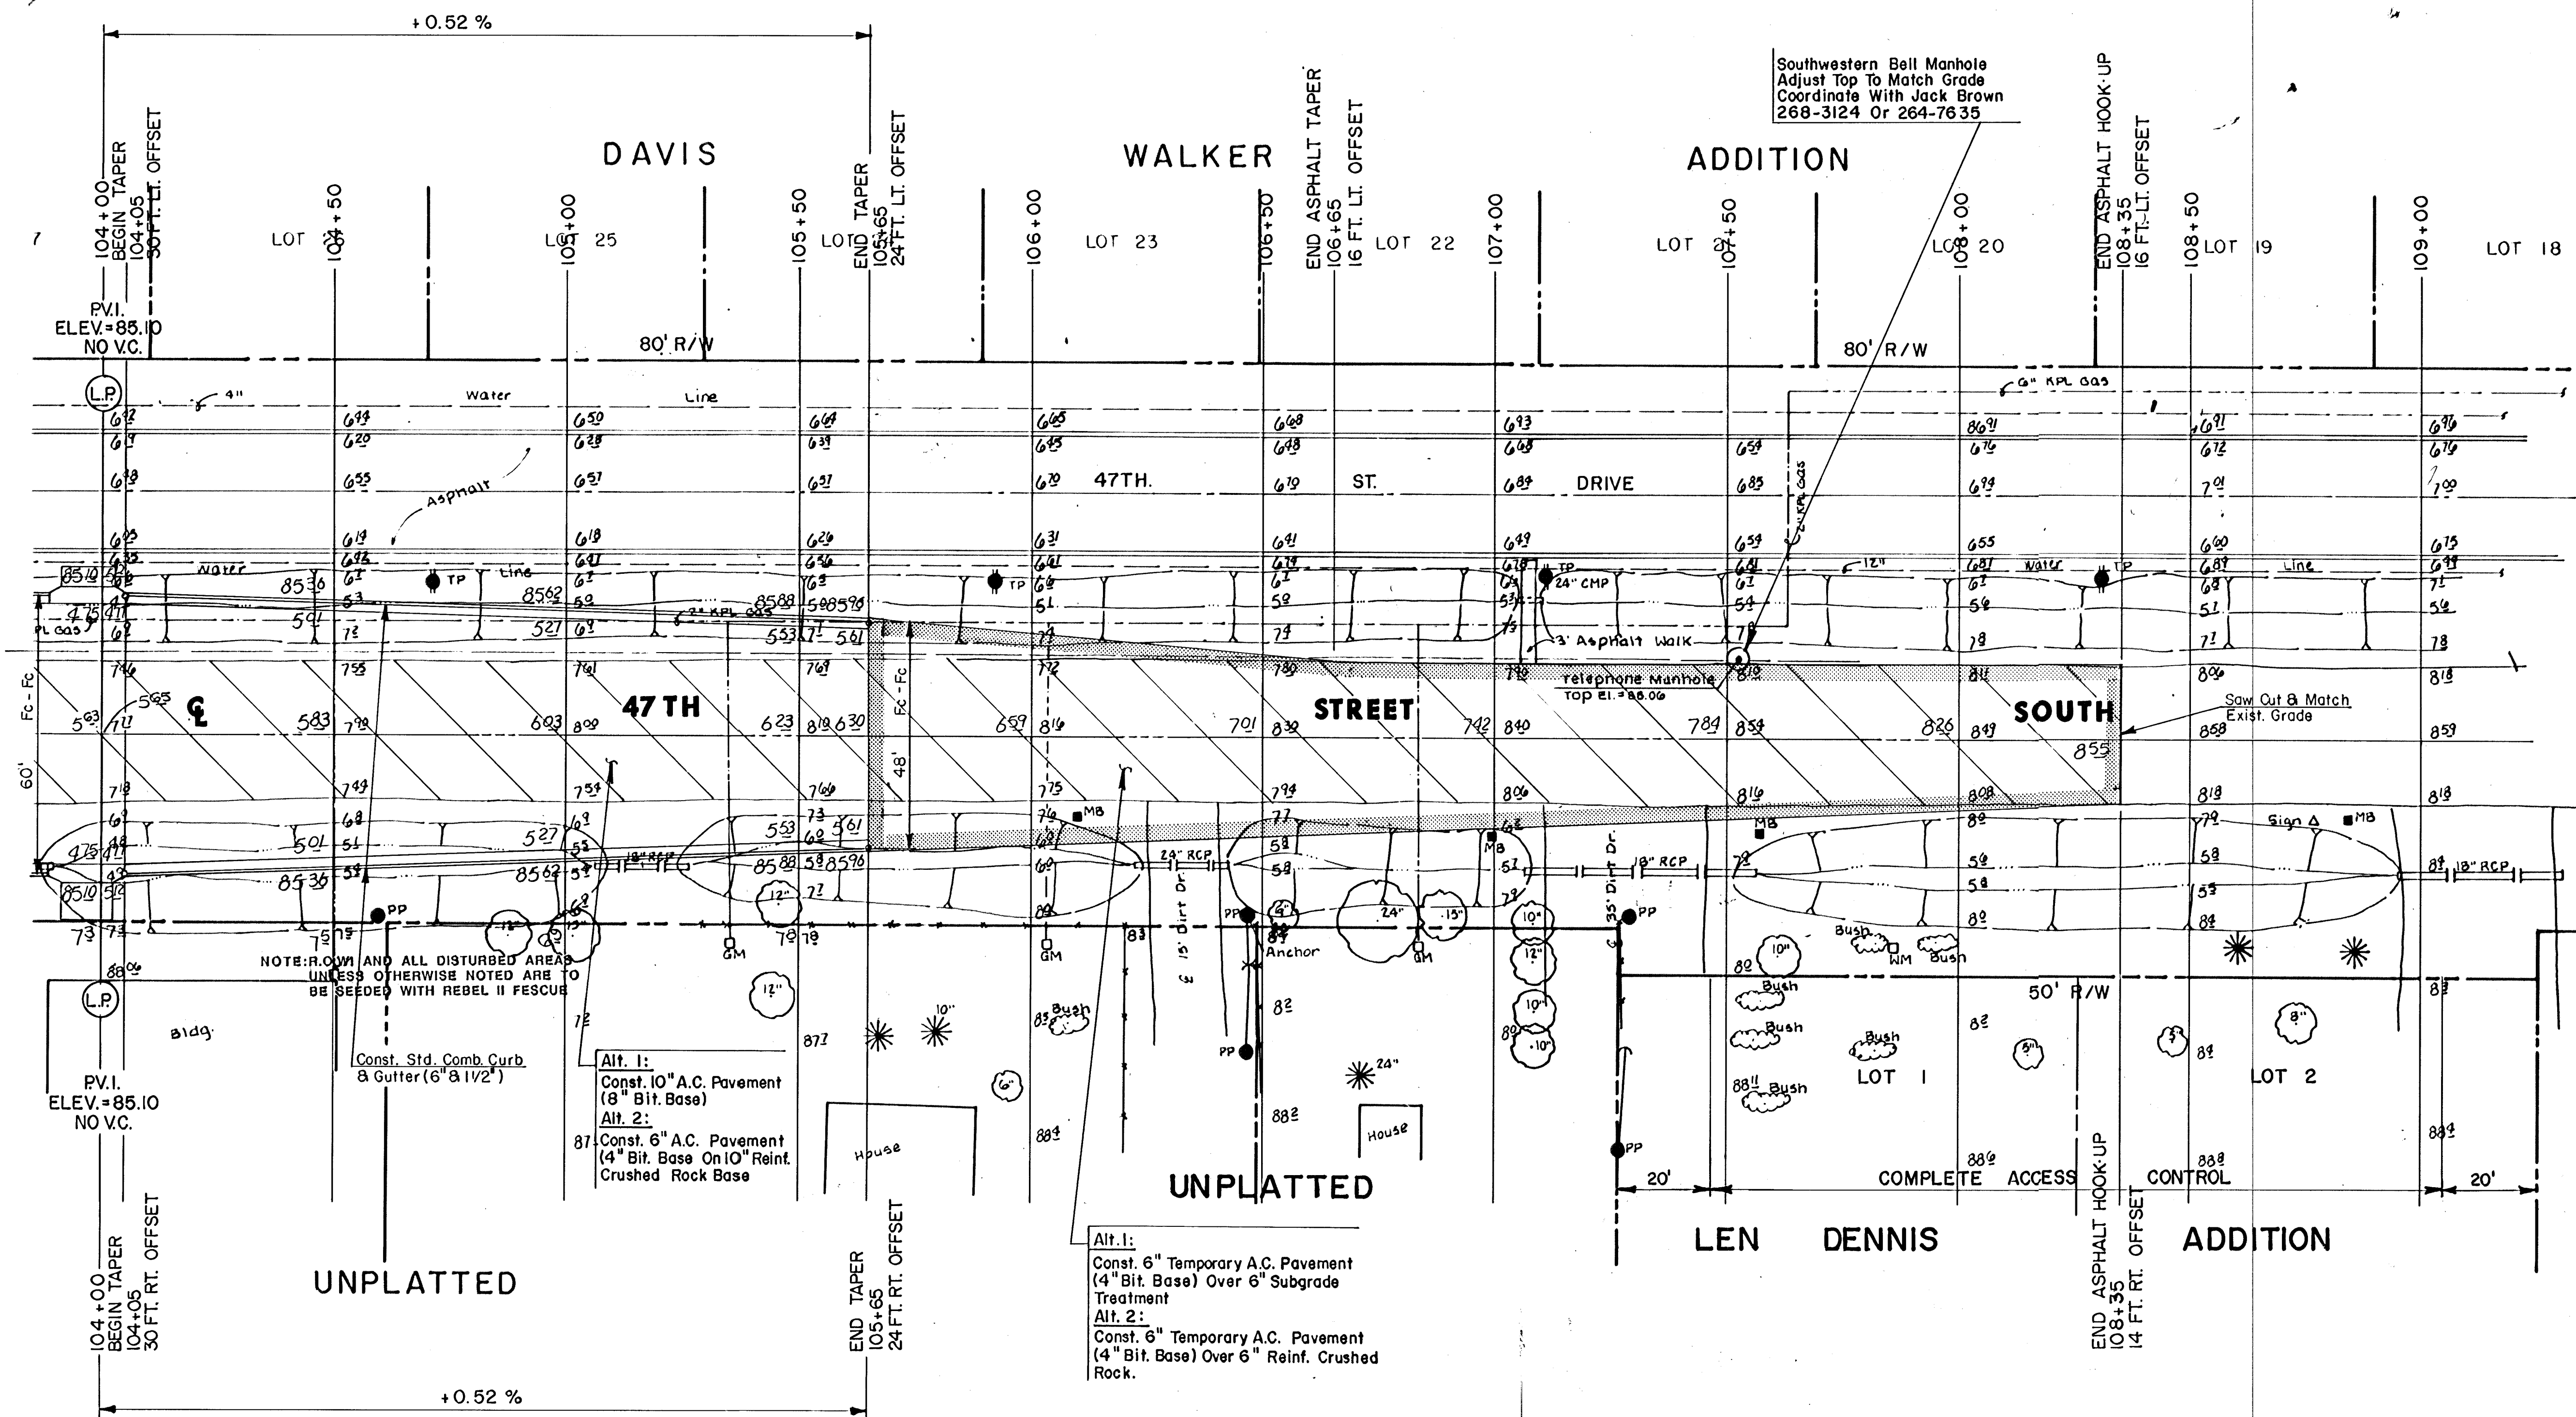


Scale: 1" = 20'

	SOUTH SENECA IMPROVEMENTS		Design Drawn by Checked by Date Job no.
	LANDSCAPE PLAN		Date Job no.
	48TH ST. SO. TO MACARTHUR RD.		Date Job no.
	MID-KANSAS ENGINEERING CONSULTANTS PA 3500 NORTH ROCK ROAD BUILDING #800 WICHITA, KANSAS 67226		Date Job no.

636-5566

89-33-113E

10-1-5-10