

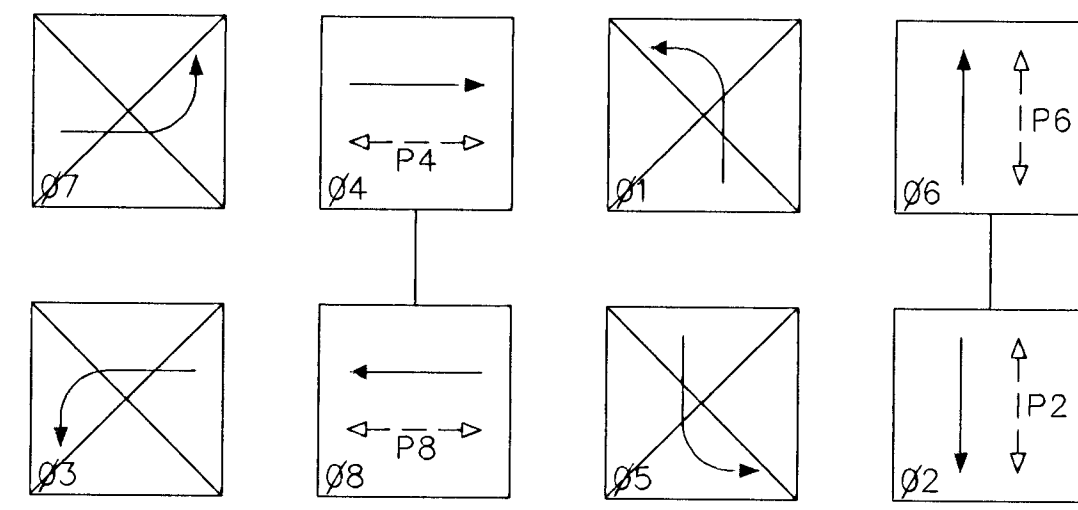


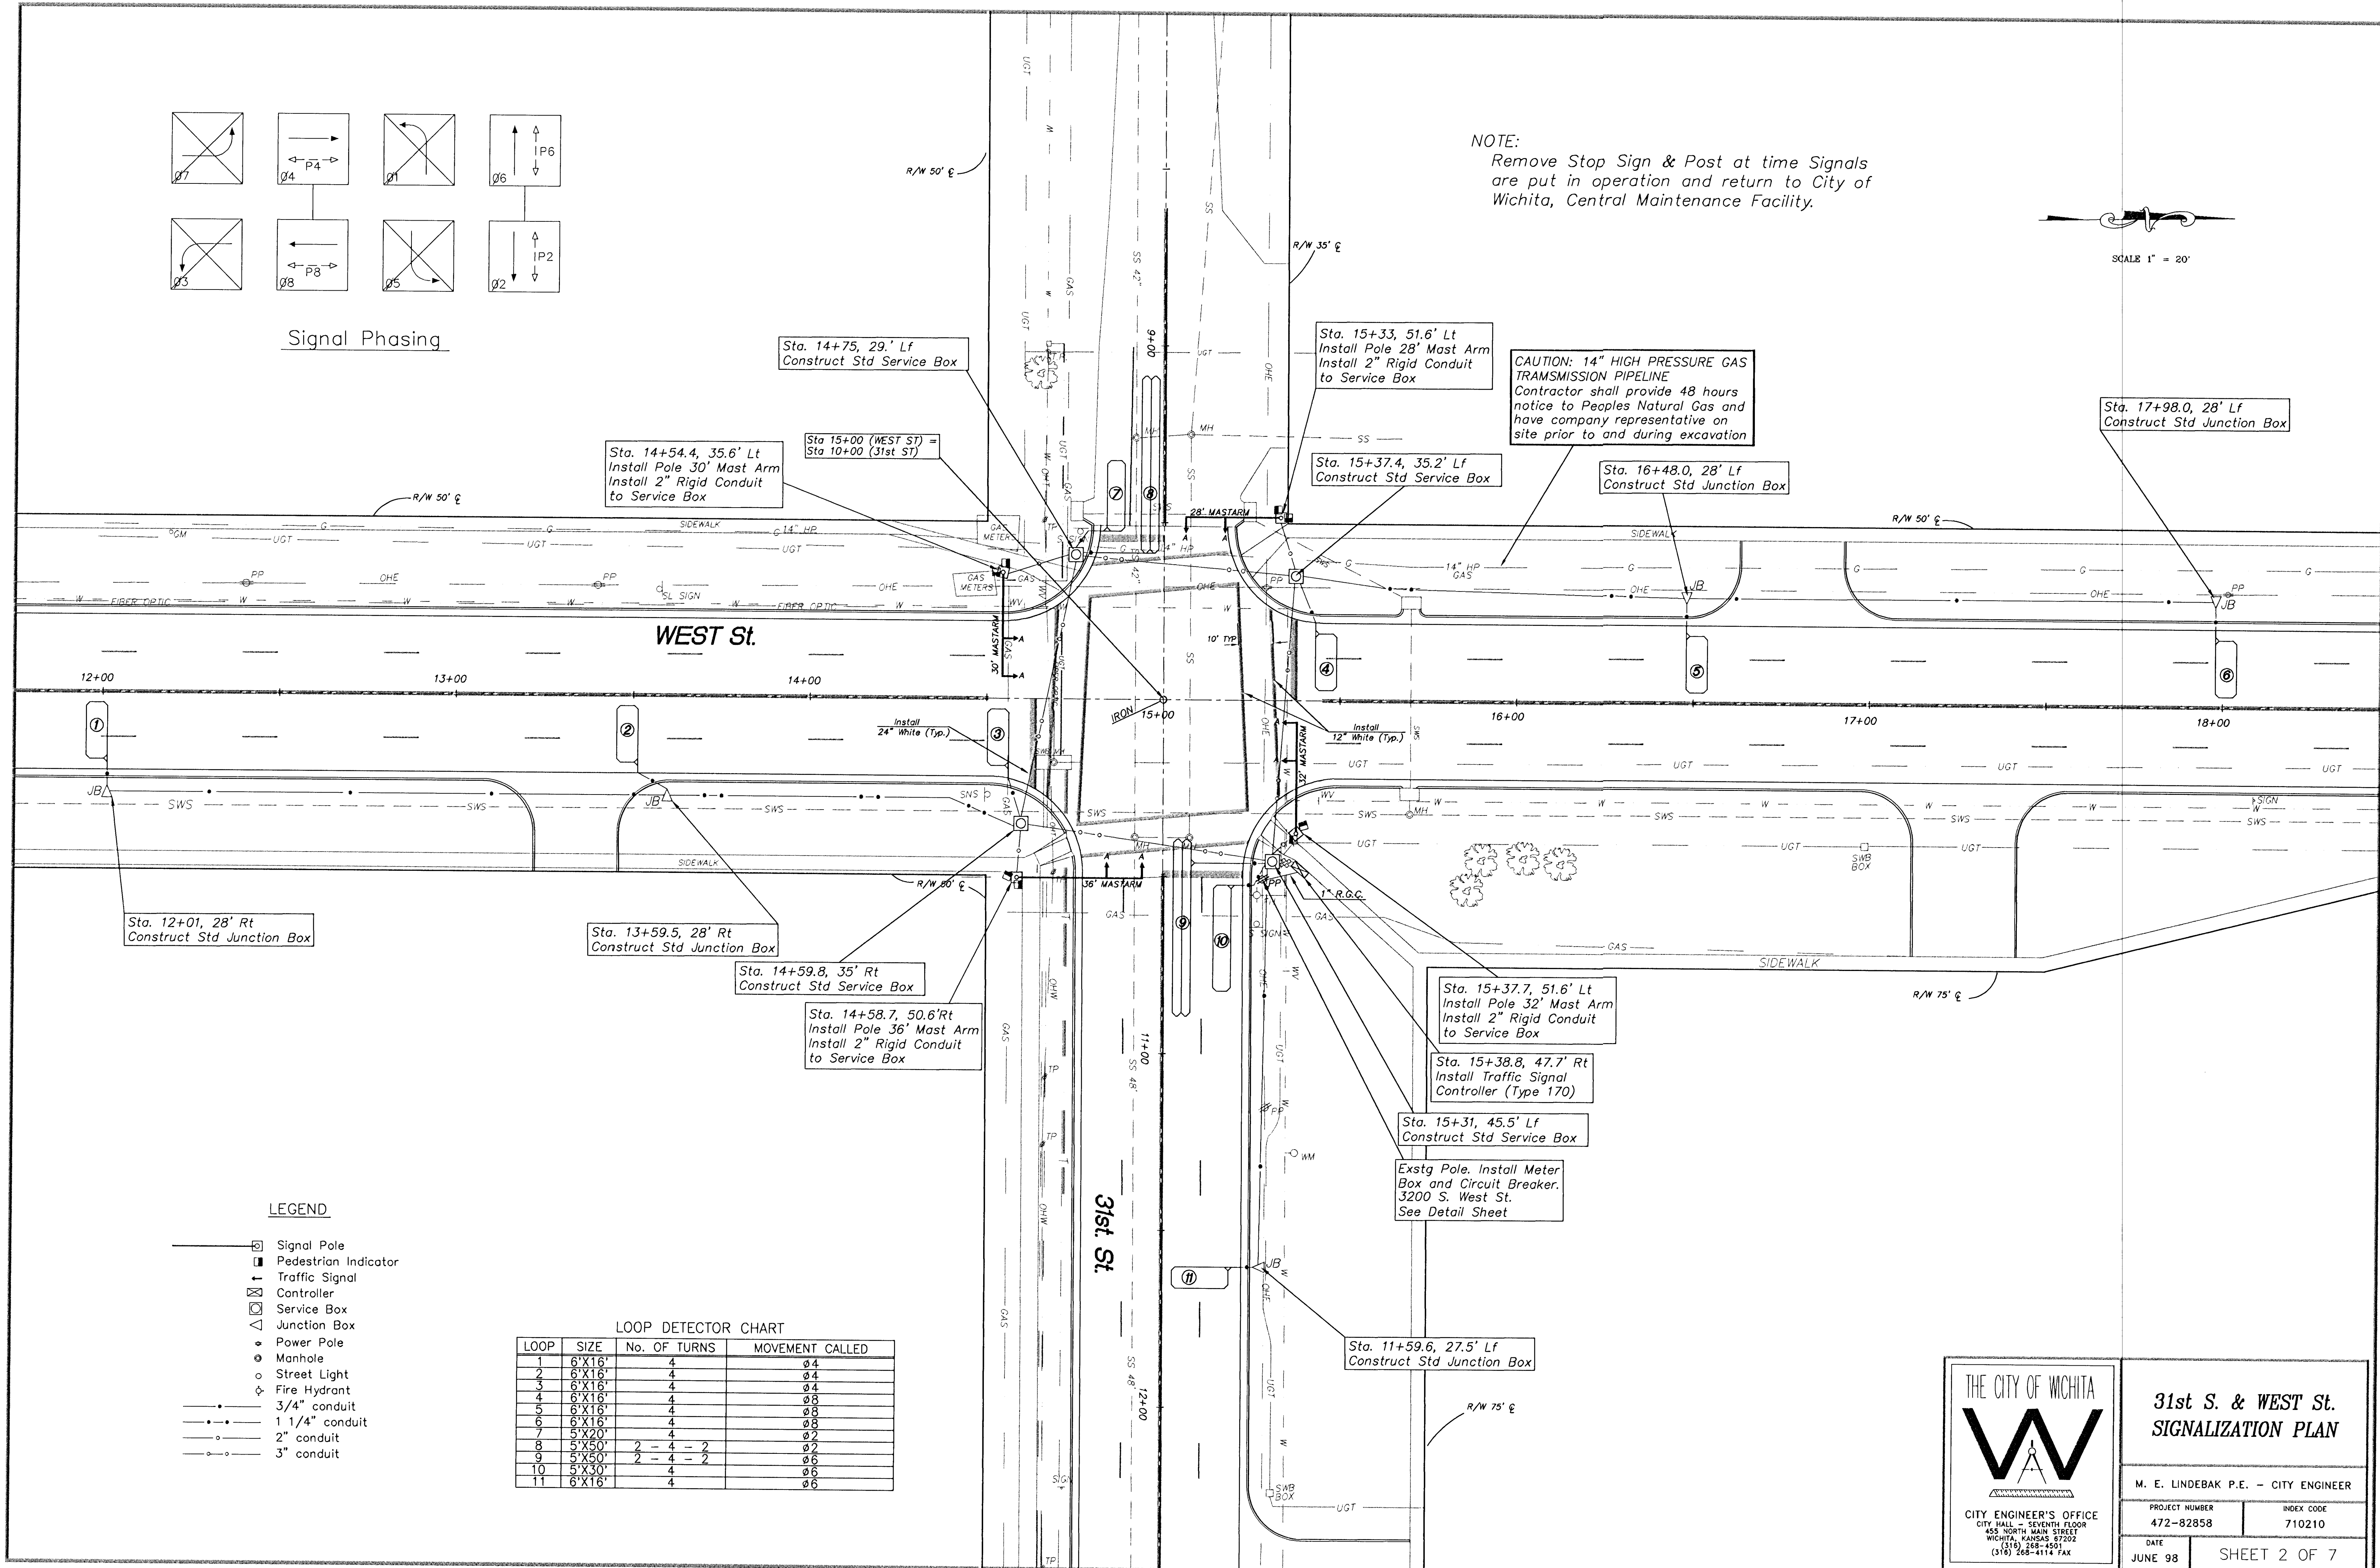

Signal Phasing

NOTE:
Remove Stop Sign & Post at time Signals
are put in operation and return to City of
Wichita, Central Maintenance Facility.

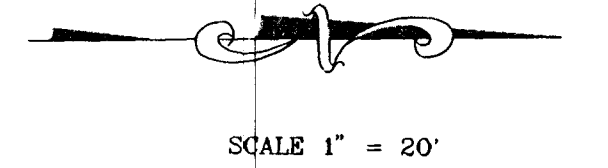

LEGEND

- Signal Pole
- Pedestrian Indicator
- T— Traffic Signal
- Controller
- Service Box
- △— Junction Box
- Power Pole
- Manhole
- Street Light
- Fire Hydrant
- 3/4" conduit
- 1 1/4" conduit
- 2" conduit
- 3" conduit

LOOP DETECTOR CHART

LOOP	SIZE	No. OF TURNS	MOVEMENT CALLED
1	6'X16'	4	04
2	6'X16'	4	04
3	6'X16'	4	04
4	6'X16'	4	08
5	6'X16'	4	08
6	6'X16'	4	08
7	5'X20'	4	02
8	5'X50'	2 - 4 - 2	02
9	5'X50'	2 - 4 - 2	06
10	5'X30'	4	06
11	6'X16'	4	06

THE CITY OF WICHITA

CITY ENGINEER'S OFFICE
CITY HALL - SEVENTH FLOOR
425 NORTH MAIN STREET
WICHITA, KANSAS 67202
(316) 268-4551
(316) 268-4114 FAX

**31st S. & WEST St.
SIGNALIZATION PLAN**

M. E. LINDEBAK P.E. - CITY ENGINEER

PROJECT NUMBER 472-82858	INDEX CODE 710210
DATE JUNE 98	SHEET 2 OF 7