
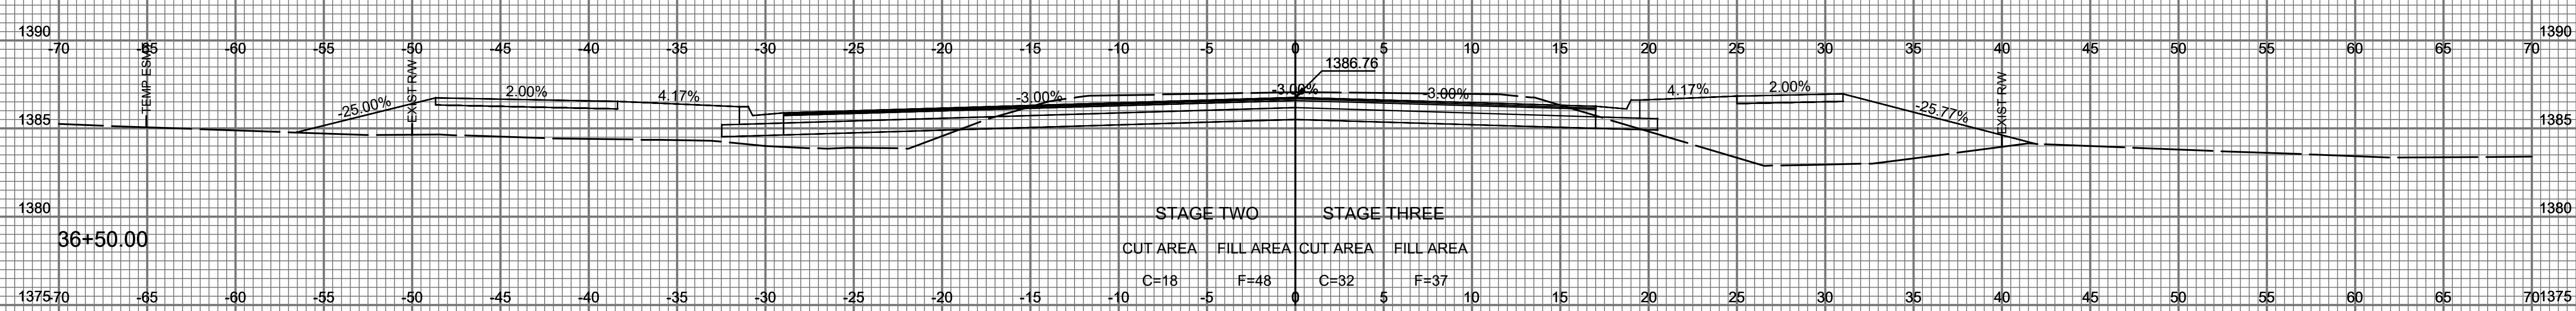
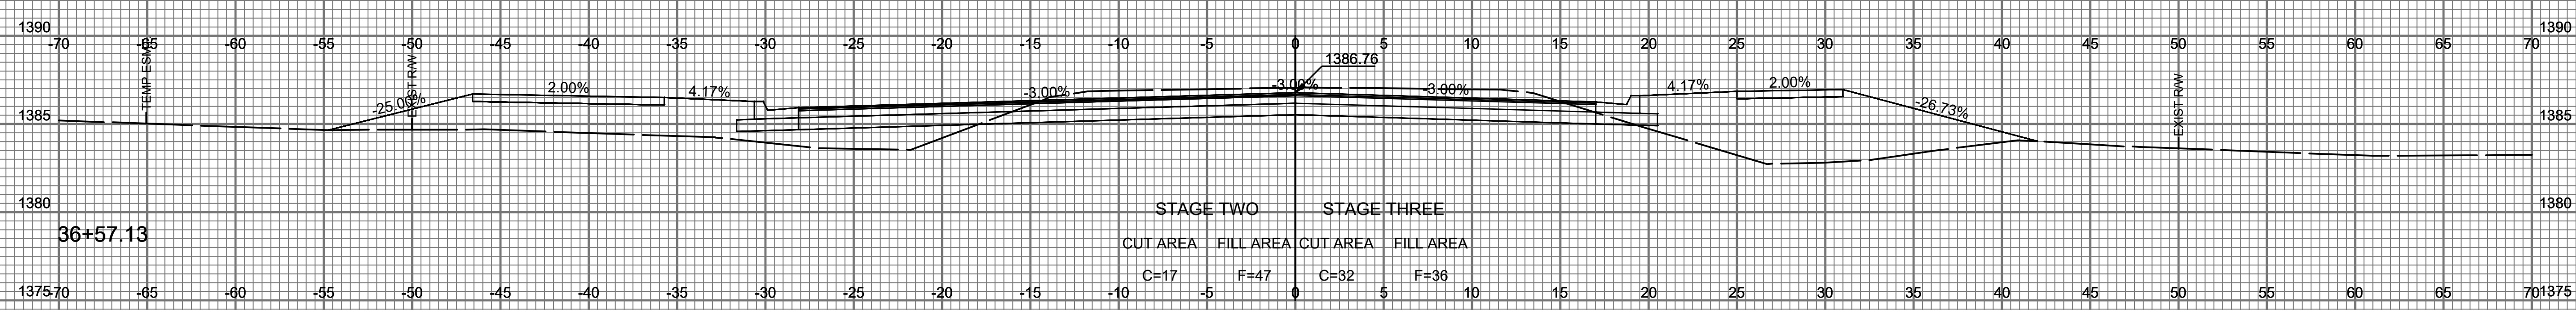
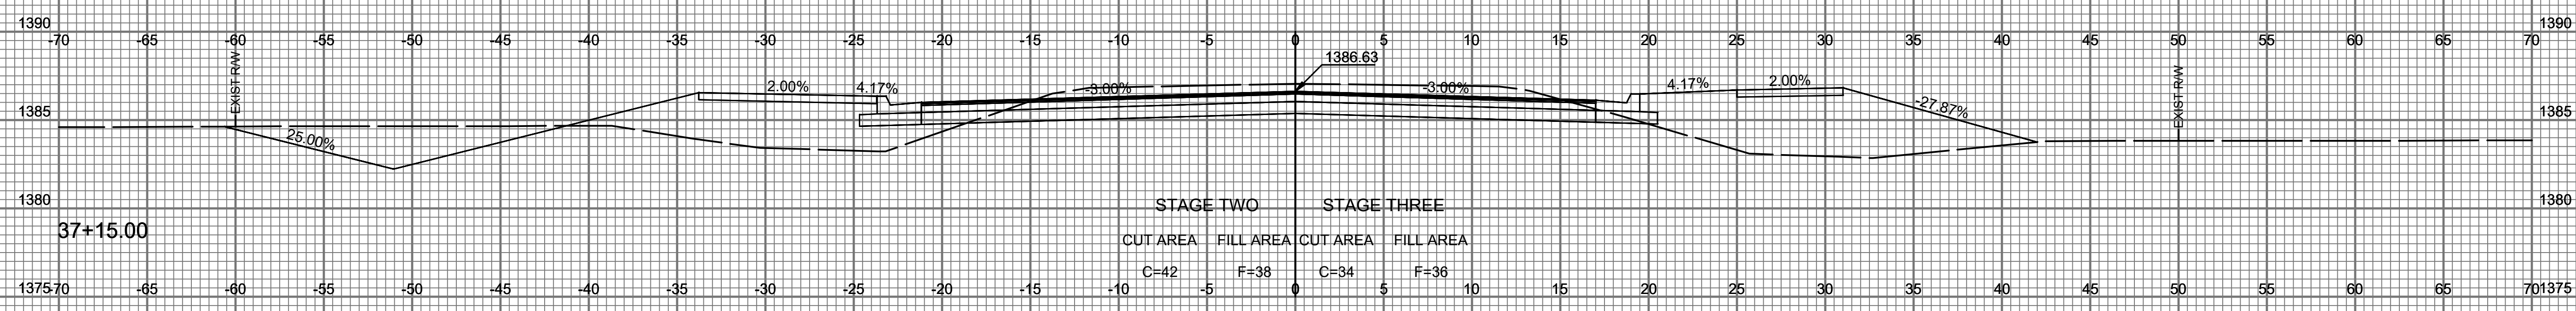


1" = 5' VERT.
1" = 5' HORIZ.
PAWNEE - CROSS SECTIONS

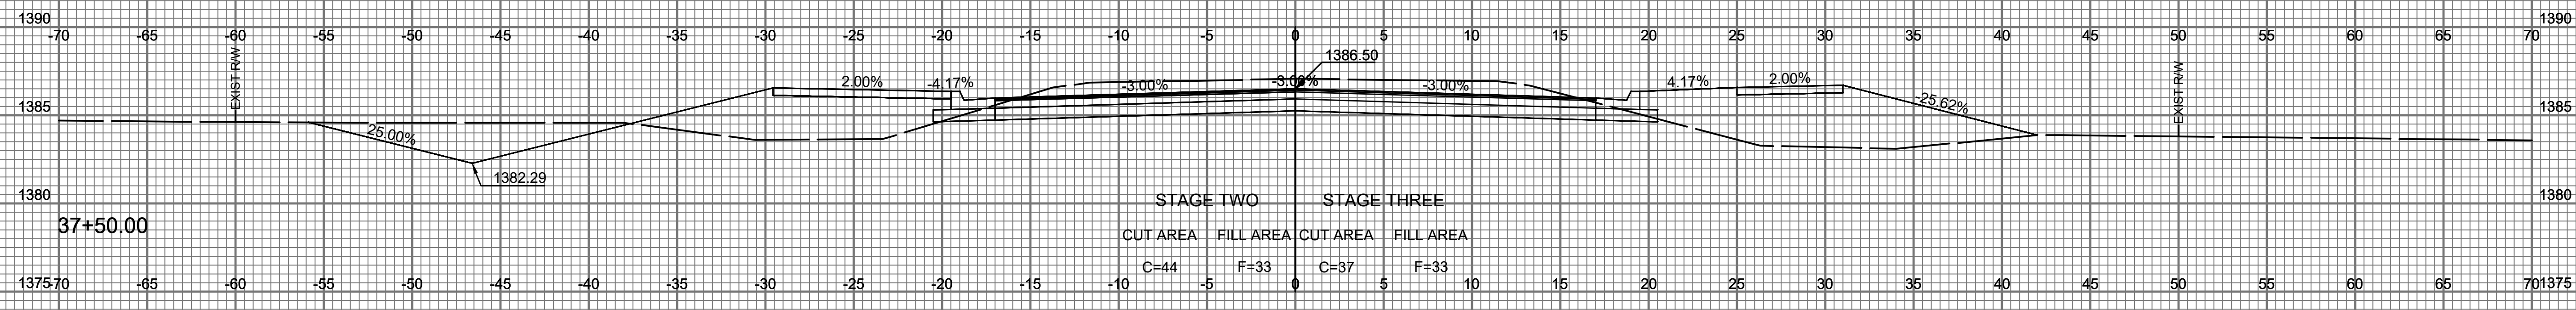

Saved: 07-06-2021 5:00:07 PM by BILL LSCON
 U:\w\bill-lsc\472-85434\Drawings\171365-00-100 Cross Sections