
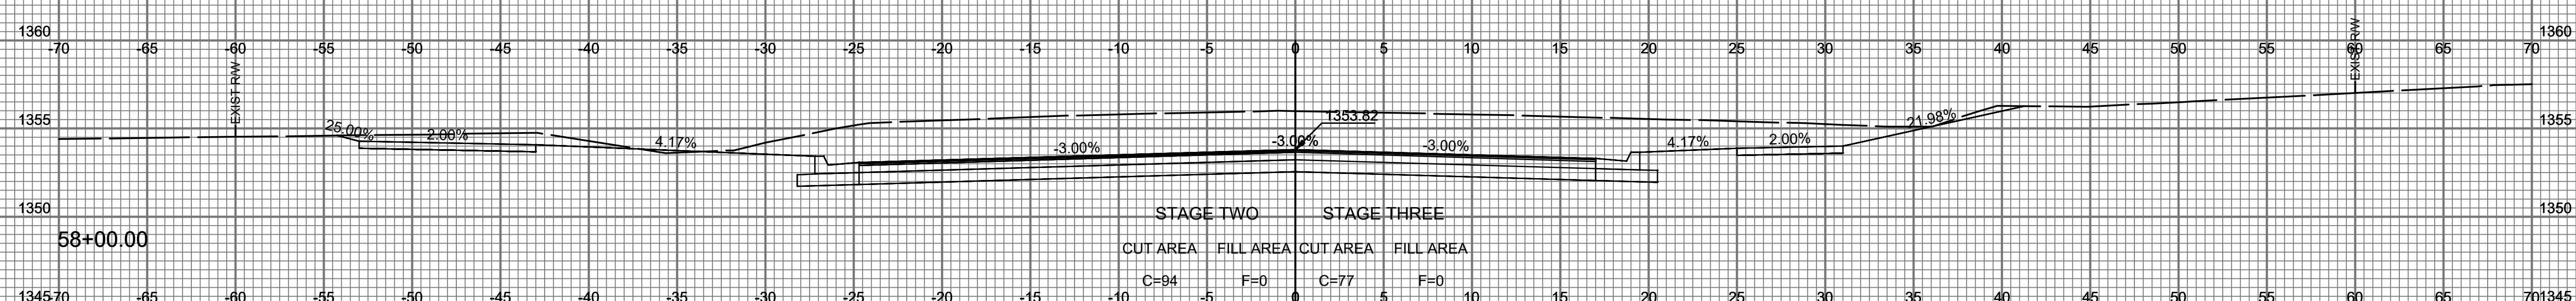
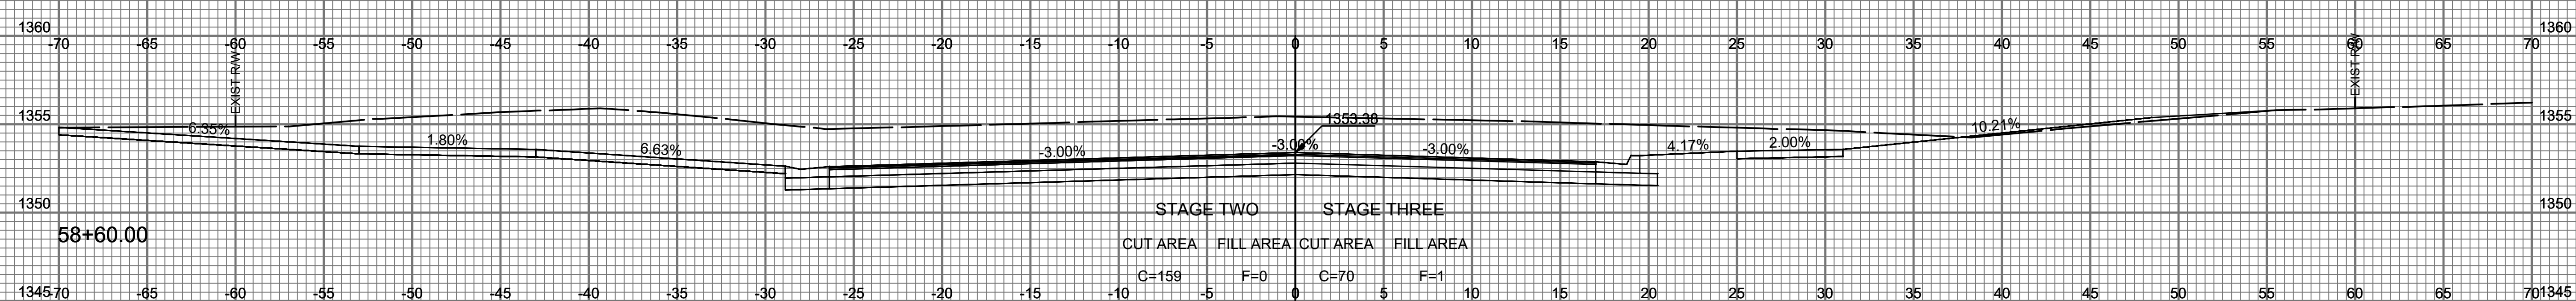
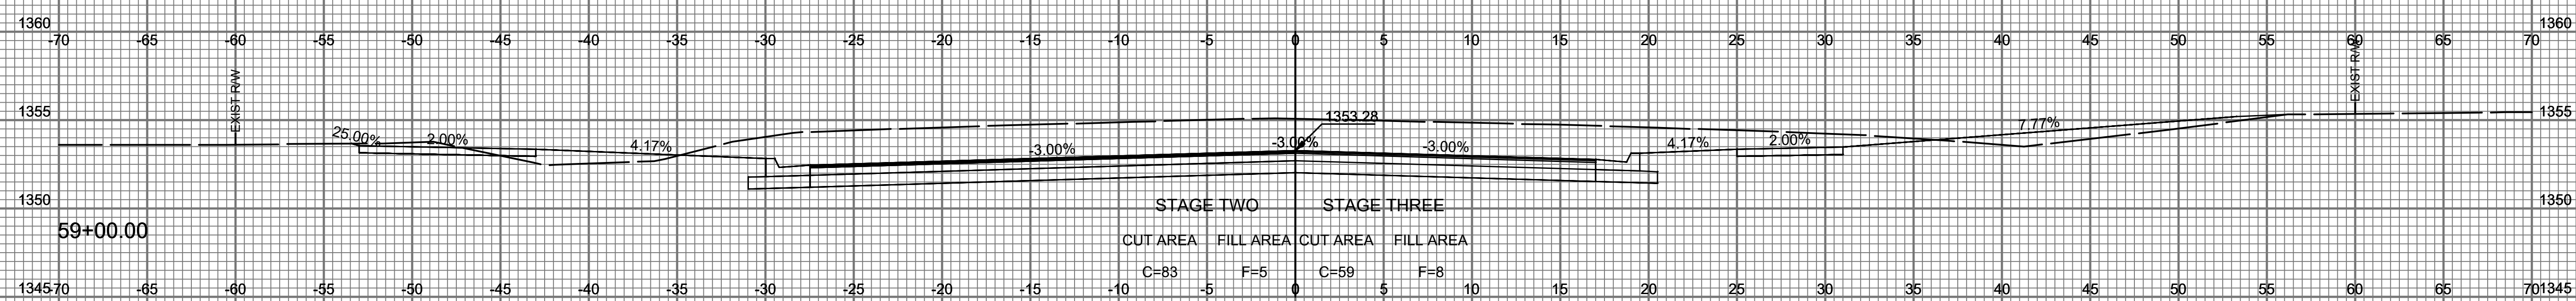


1" = 5' VERT.
1" = 5' HORIZ.
PAWNEE - CROSS SECTIONS

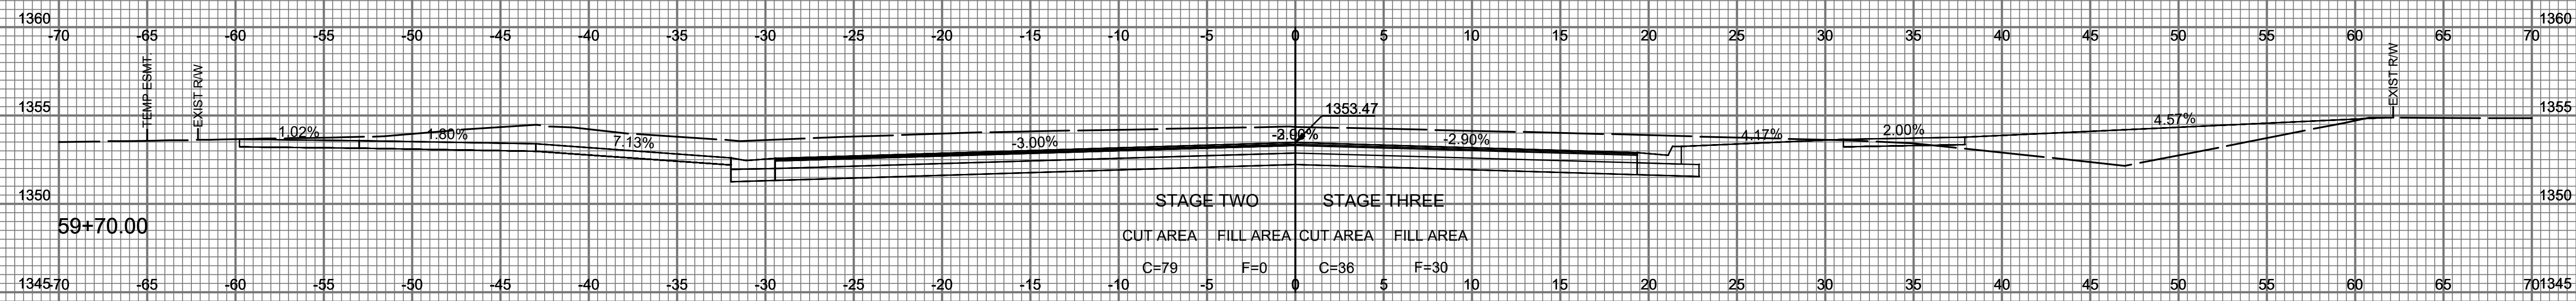

Sheet 07 of 2021 5:05:33 PM by BILL LUSIGN
U:\w\bill-lusign\2021\71365-001\Cross Sections\Drawings\71365-001-111 Cross Sections