

PLAN  
 CHECKED  
 CHECKED  
 BY  
 DATE

PROFILE  
 CHECKED  
 CHECKED  
 BY  
 DATE




Saved: 04-09-2021 10:00:01 AM by RILEY SCHMITZ  
 Plot Scale: 1" = 10'-0" (Horizontal), 1" = 2'-0" (Vertical)  
 U:\Projects\2017\171395\Drawings\171395-001-26C-SWS Line No. 200

COORDINATE LIST		
POINT	NORTH	EAST
103	1,672,969.4750	1,682,201.0820
201	1,672,967.5750	1,682,086.0977
202	1,672,962.6184	1,681,786.1386
203	1,672,961.2141	1,681,701.1502

(103) = COORDINATE POINT NO.

CAUTION!!!  
 Exist. 8" Water  
 (City of Wichita)

CAUTION!!!  
 Exist. Water Service Line  
 (City of Wichita)

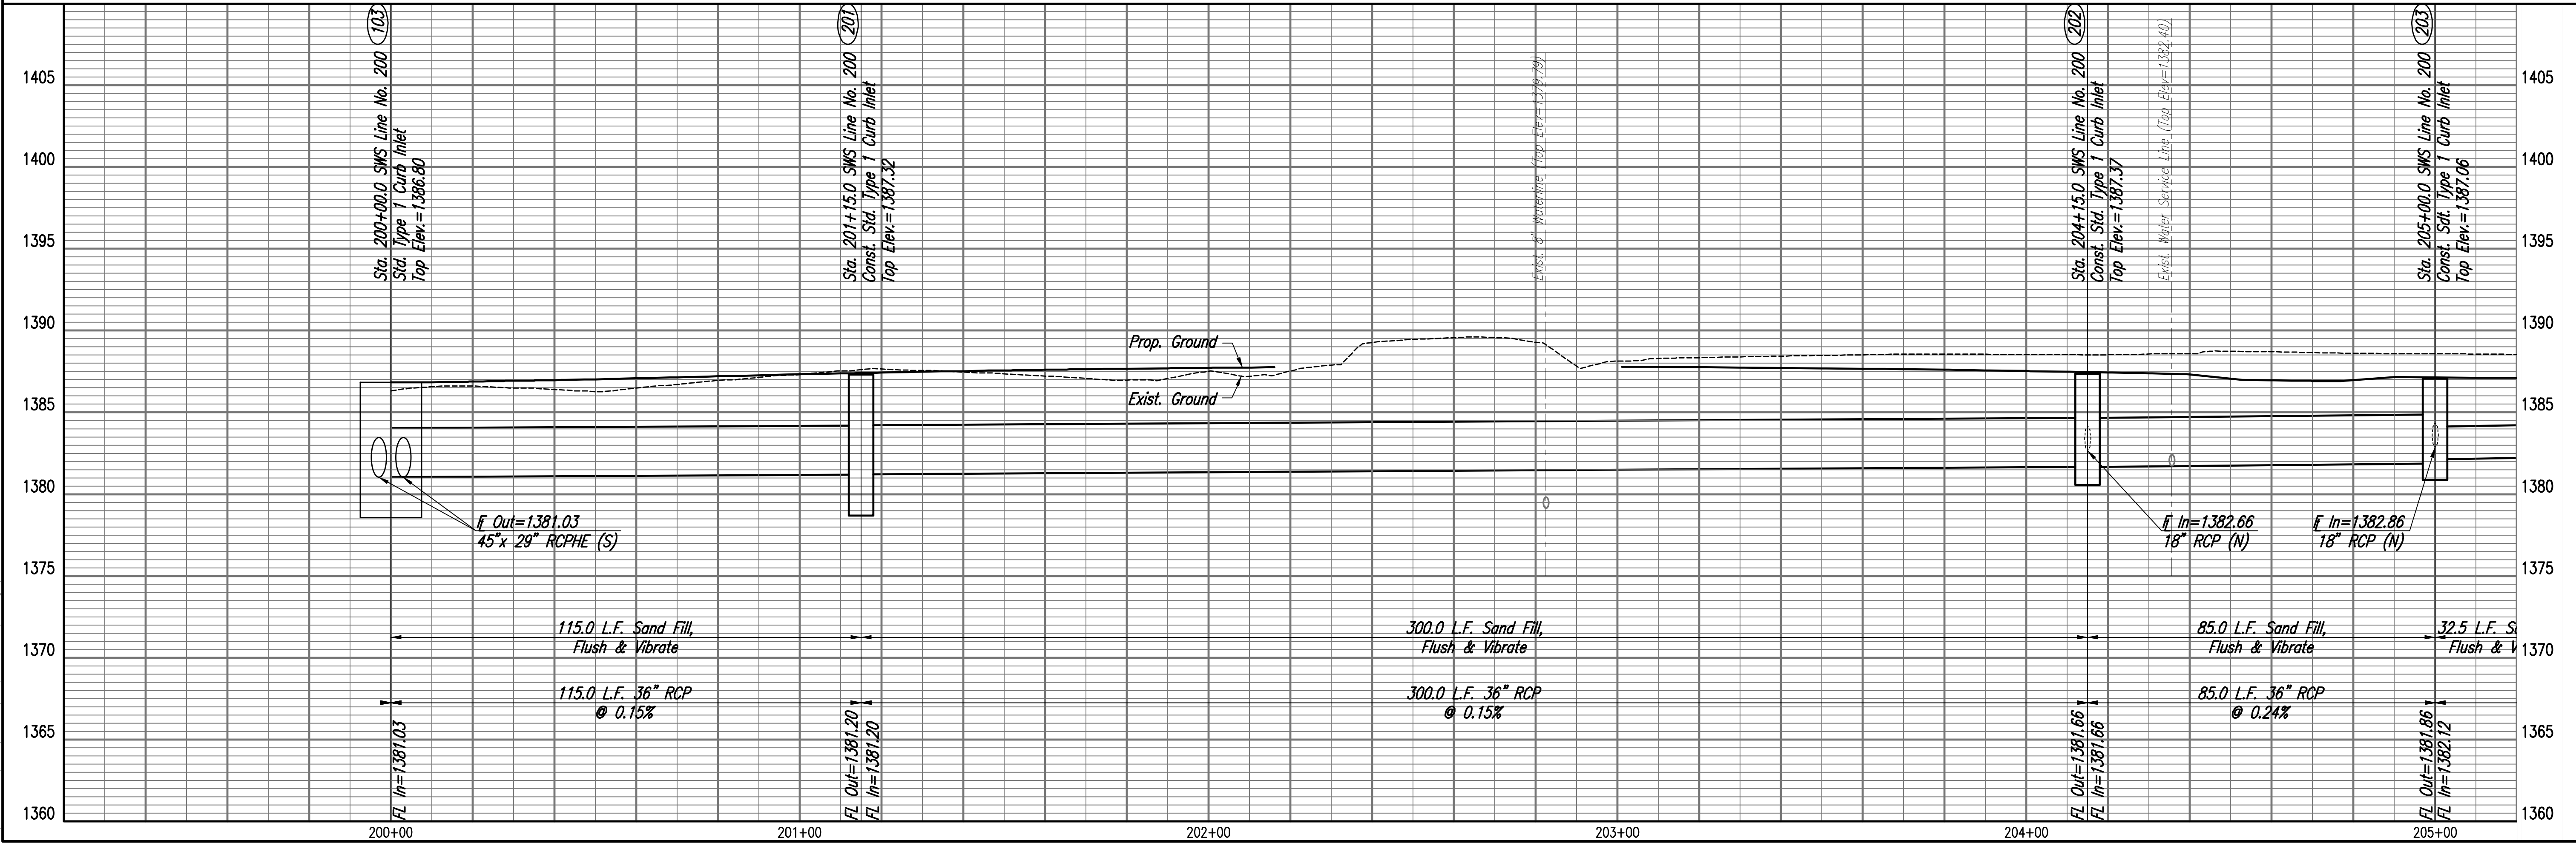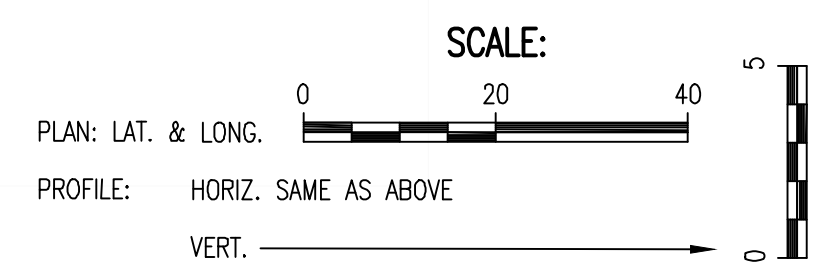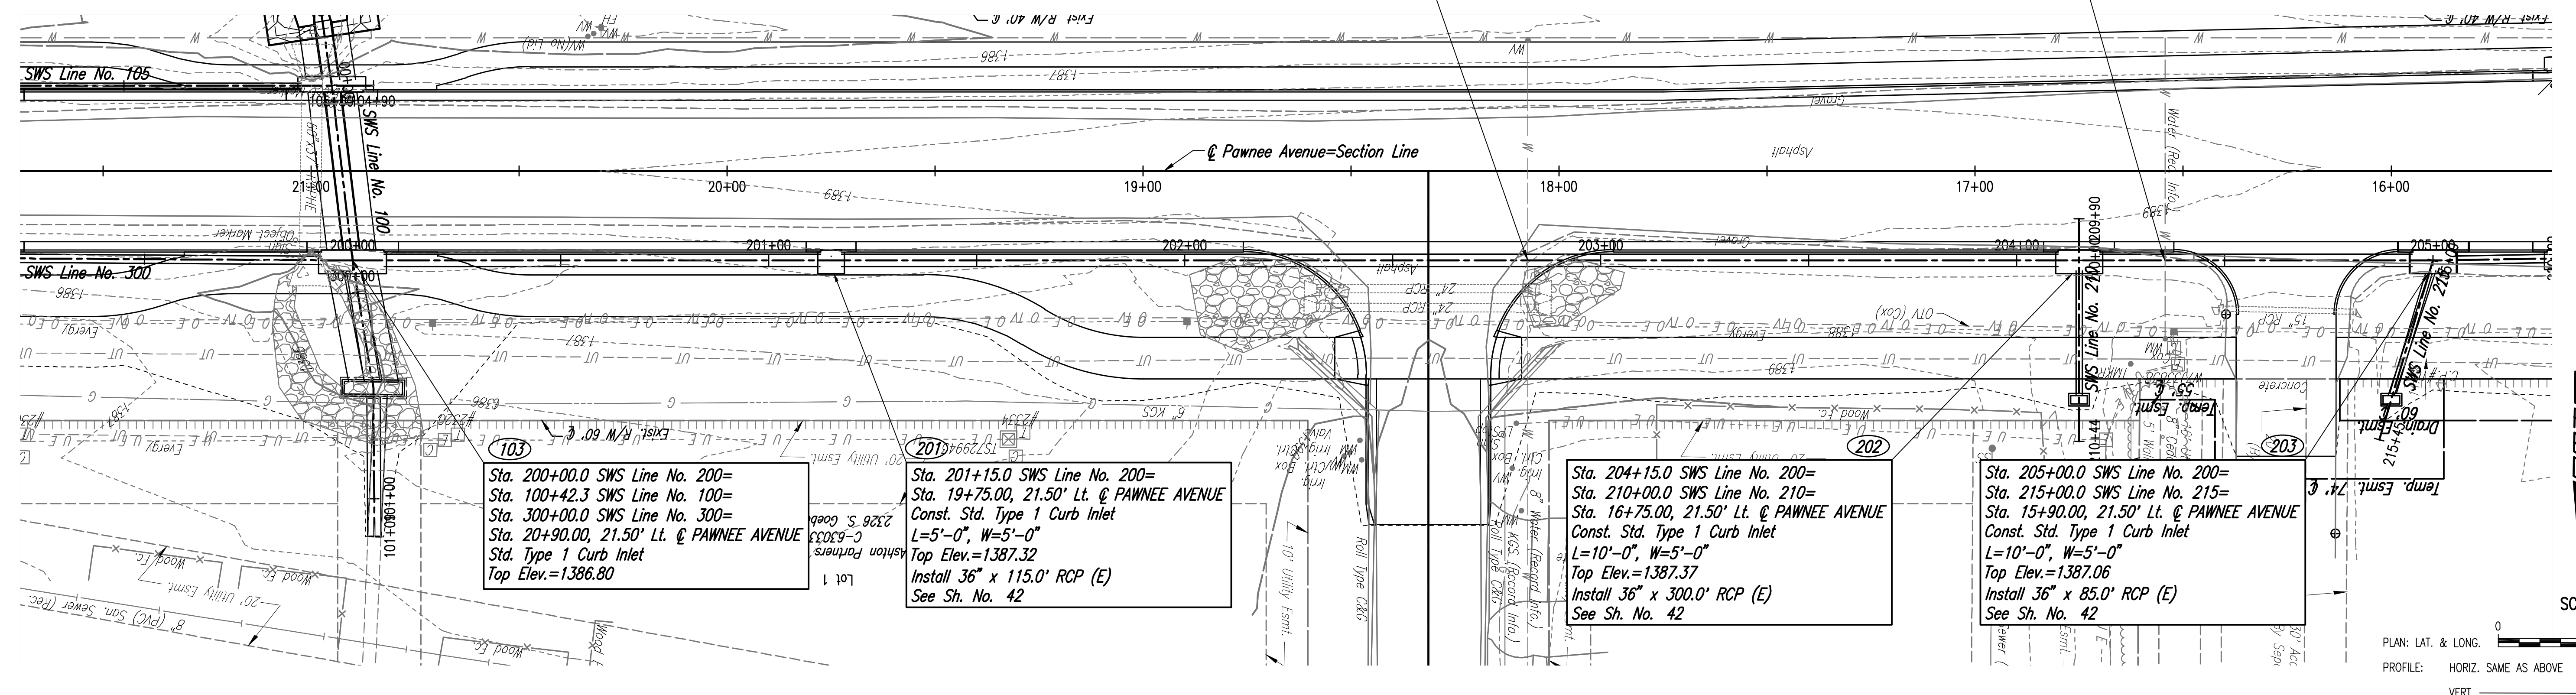

PAWNEE AVENUE FROM WEBB TO GREENWICH  
 PAVING AND INCIDENTAL DRAINAGE IMPROVEMENTS  
**SWS LINE NO. 200**  
 GARY JANZEN, P.E. - CITY ENGINEER  
 CITY OF WICHITA PROJECT NO. 472-85434

PROFESSIONAL ENGINEERING CONSULTANTS P.A.  
 308 SOUTH TOPEKA WICHITA, KS 67202  
 316-262-2681 www.pec.com  
**PEC**  
 Designed By: RUS Date: 171395-002 APRIL 2021  
 Drawn By: BUS, CP  
 Sheet 26 of 134