


9TH STREET NO.




SCALE 1"= 20'

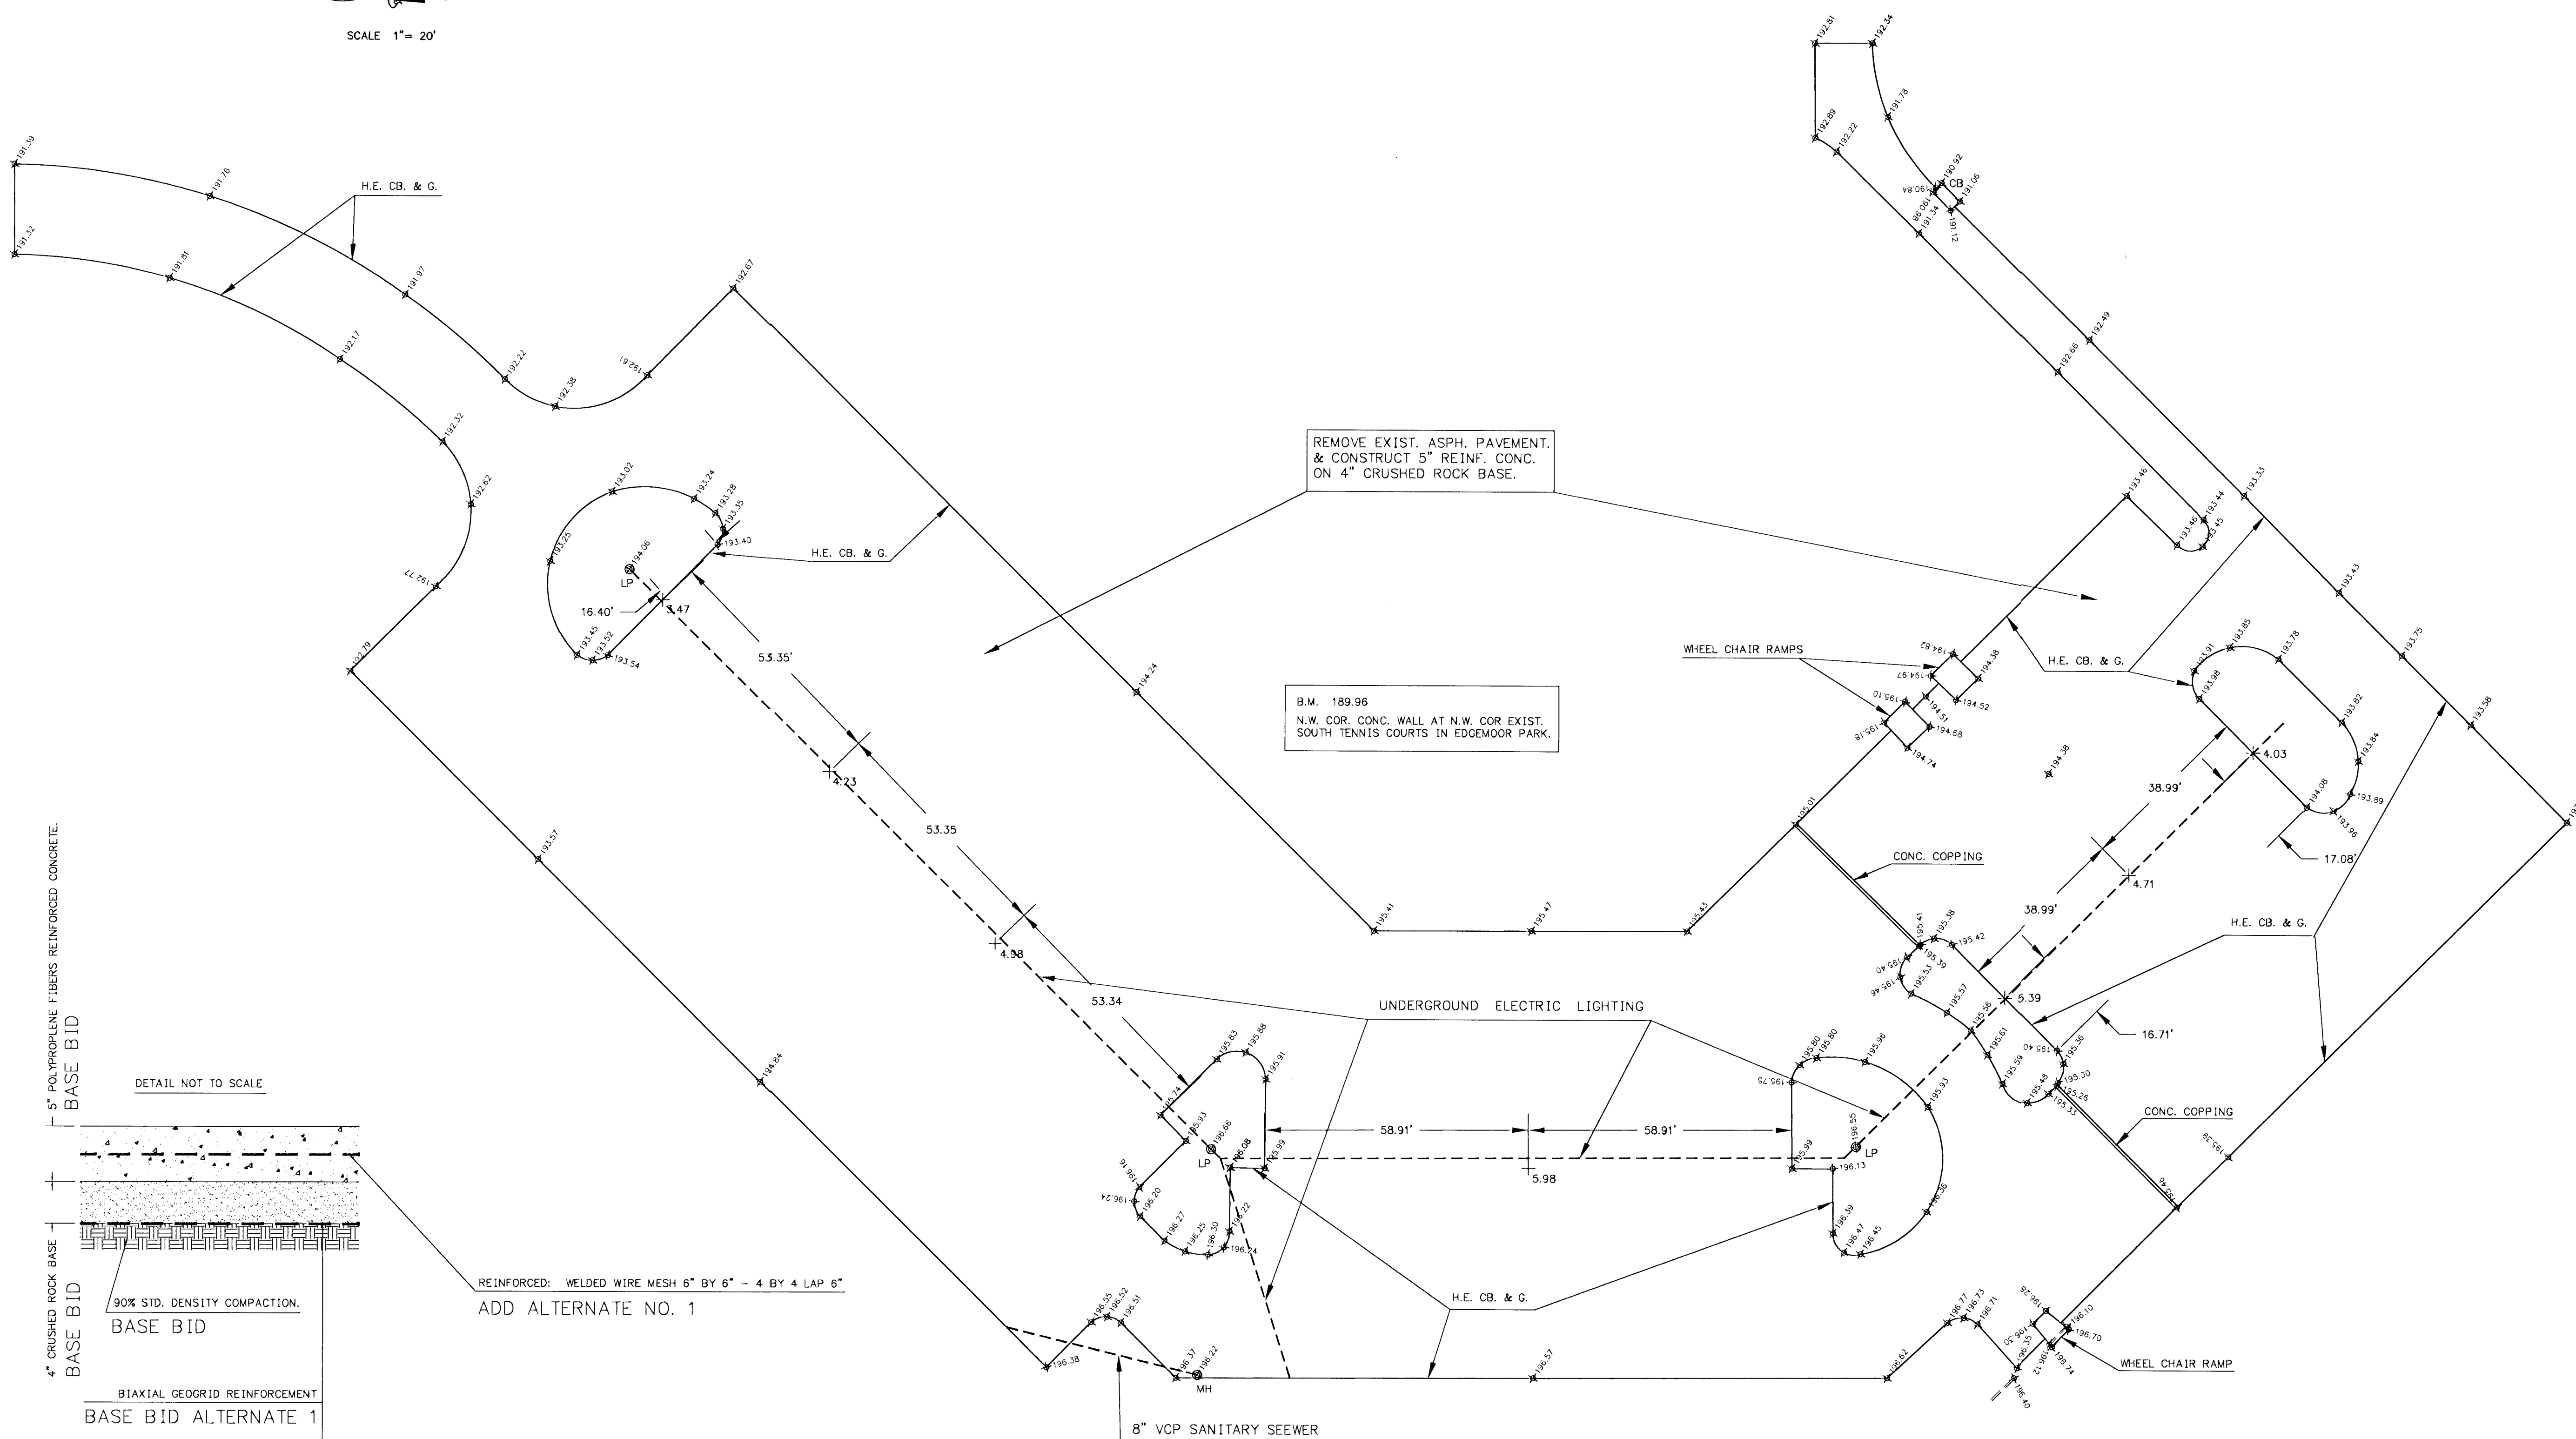

5\"/>

BASE BID

DETAIL NOT TO SCALE

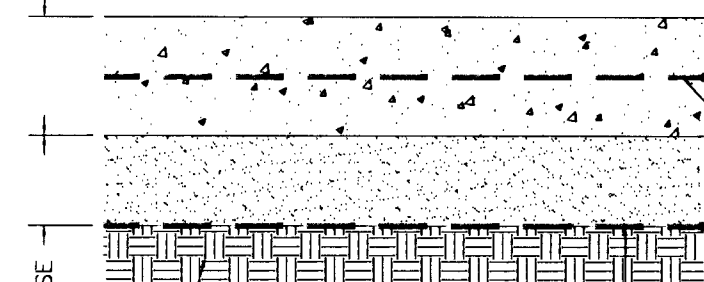

90% STD. DENSITY COMPACTION,
BASE BID

BIAXIAL GEOGRID REINFORCEMENT
BASE BID ALTERNATE 1

MULTILAYERED GEOGRID REINFORCEMENT
BASE BID ALTERNATE 2

REINFORCED: WELDED WIRE MESH 6" BY 6" - 4 BY 4 LAP 6"
ADD ALTERNATE NO. 1

NO. 4 BY 2'-0" TIE BARS AT 2'-6" CTRS. BE PLACED AT ALL JOINTS
AND WHERE THE NEW PAVEMENT IS ADJACENT TO THE EXISTING PAVEMENT.
ADD ALTERNATE NO. 2

8" VCP SANITARY SEWER

EDGEMOOR

PARKING LOT, ACCESS ROAD & SIDEWALK
IN EDGEMOOR PARK
CONSTRUCTION SHEET
INDEX # 785519
SHEET 3 OF 3
DRAWN: B.R. DESIGN: B.R.

10-10-02