

TREE STATIONING

STATION	NAME	OFFSET
0+36	Thornless Cockspur Hawthorn	56' RT
0+46	Thornless Cockspur Hawthorn	54' RT
0+86	Oklahoma Redbud	71' RT
0+94	Oklahoma Redbud	76' RT
1+02	Oklahoma Redbud	72' RT
1+15	Lacebark Elm	69' RT
1+20	Thornless Cockspur Hawthorn	152' RT
1+25	Thornless Cockspur Hawthorn	148' RT
1+32	Lacebark Elm	74' RT
1+33	Thornless Cockspur Hawthorn	152' RT
1+39	Thornless Cockspur Hawthorn	149' RT
1+47	Thornless Cockspur Hawthorn	150' RT
1+50	Lacebark Elm	71' RT
2+17	Oklahoma Redbud	139' RT
2+22	Snowdrift Crabapple	57' RT
2+26	Oklahoma Redbud	138' RT
2+26	Snowdrift Crabapple	68' RT
2+32	Oklahoma Redbud	136' RT

TREE STATIONING

STATION	NAME	OFFSET
2+33	Snowdrift Crabapple	57' RT
3+71	Snowdrift Crabapple	69' RT
3+78	Snowdrift Crabapple	68' RT
3+84	Snowdrift Crabapple	72' RT
3+92	Prairiefire Crabapple	68' RT
3+98	Prairiefire Crabapple	73' RT
4+04	Prairiefire Crabapple	68' RT
4+14	Bald Cypress	69' RT
4+24	Ivory Silk Lilac	68' RT
4+31	Marshall's Seedless Ash	155' RT
4+32	Ivory Silk Lilac	71' RT
4+41	Ivory Silk Lilac	69' RT
4+53	Marshall's Seedless Ash	153' RT
4+74	Marshall's Seedless Ash	156' RT


PLANT SCHEDULE (SHEET TOTAL)

QTY.	BOTANICAL NAME	COMMON NAME
3	<i>Fraxinus pennsylvanica</i> 'Marshall's Seedless'	Marshall's Seedless Ash
1	<i>Toxodum distichum</i>	Bald Cypress
3	<i>Ulmus parvifolia</i>	Lacebark Elm
6	<i>Cercis reniformis</i> 'Oklahoma'	Oklahoma Redbud
7	<i>Crataegus crusgalli</i> var. <i>inermis</i>	Thornless Cockspur Hawthorn
3	<i>Malus</i> 'Prairiefire'	Prairiefire Crabapple
6	<i>Malus</i> 'Snowdrift'	Snowdrift Crabapple
3	<i>Syringa reticulata</i> 'Ivory Silk'	Ivory Silk Tree Lilac
7	<i>Cornus sericea</i> var. 'Alleman'	Redtwig Dogwood
950	<i>Euonymus fortunei</i> var. 'Coloratus'	Purpleleaf Wintercreeper



SCALE: 1" = 20'

KELLOGG

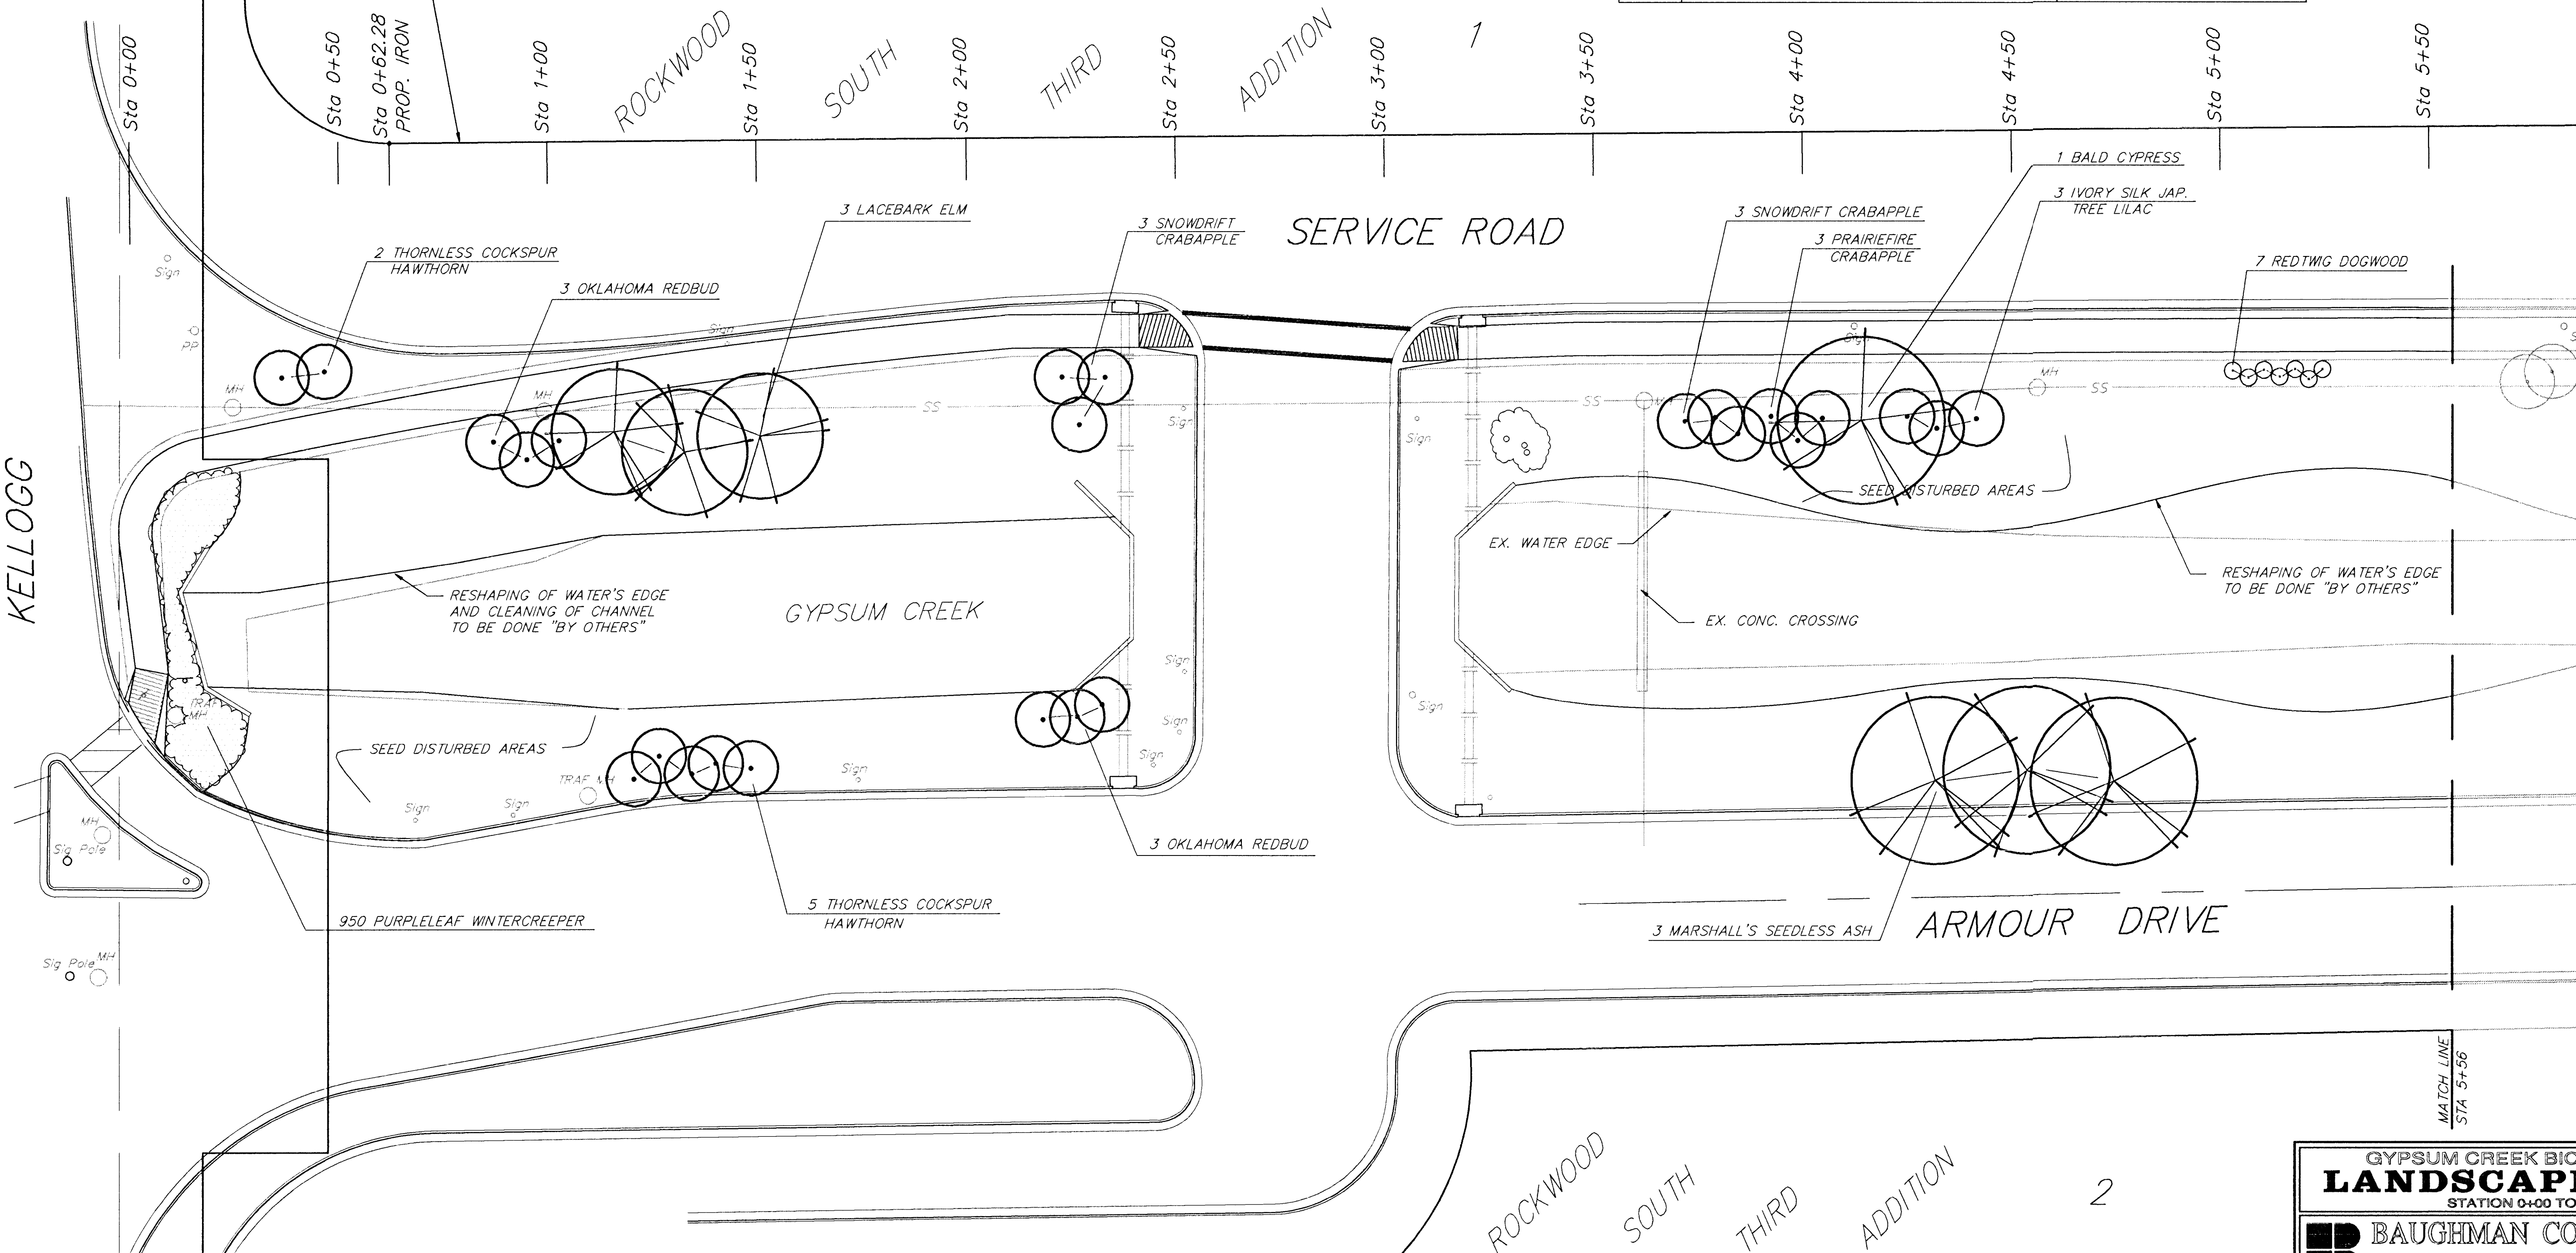

GYPSUM CREEK BICYCLE PATH

LANDSCAPE PLAN

STATION 0+00 TO 5+58

BAUGHMAN COMPANY P.A.

ENGINEERING, SURVEYING, & PLANNING

316-262-7271 • 315 ELLIS • WICHITA, KANSAS 67211

PROJECT NUMBER

472-76-245-82572-000-001

DESIGN

DRAWN

APPROVED

DATE

5/96

SCALE

1"=20'

SHEET

2

OF

11