


TREE STATIONING

STATION	NAME	OFFSET
11+65	Goldenrain Tree	11' RT
11+83	Goldenrain Tree	11' RT
12+00	Goldenrain Tree	11' RT
12+75	Winter King Hawthorn	72' RT
12+91	Prairiefire Crabapple	12' RT
12+99	Prairiefire Crabapple	15' RT
13+06	Prairiefire Crabapple	12' RT
13+40	Riverbirch	12' RT
13+65	Riverbirch	10' RT
13+85	Riverbirch	9' RT
13+96	Imperial Honeylocust	82' RT

TREE STATIONING

STATION	NAME	OFFSET
14+14	Imperial Honeylocust	82' RT
14+31	Imperial Honeylocust	82' RT
15+12	Shingle Oak	10' RT
15+35	Bald Cypress	10' RT
15+55	Bald Cypress	10' RT
15+75	Bald Cypress	10' RT
15+84	Ivory Silk Lilac	10' RT
15+92	Ivory Silk Lilac	10' RT

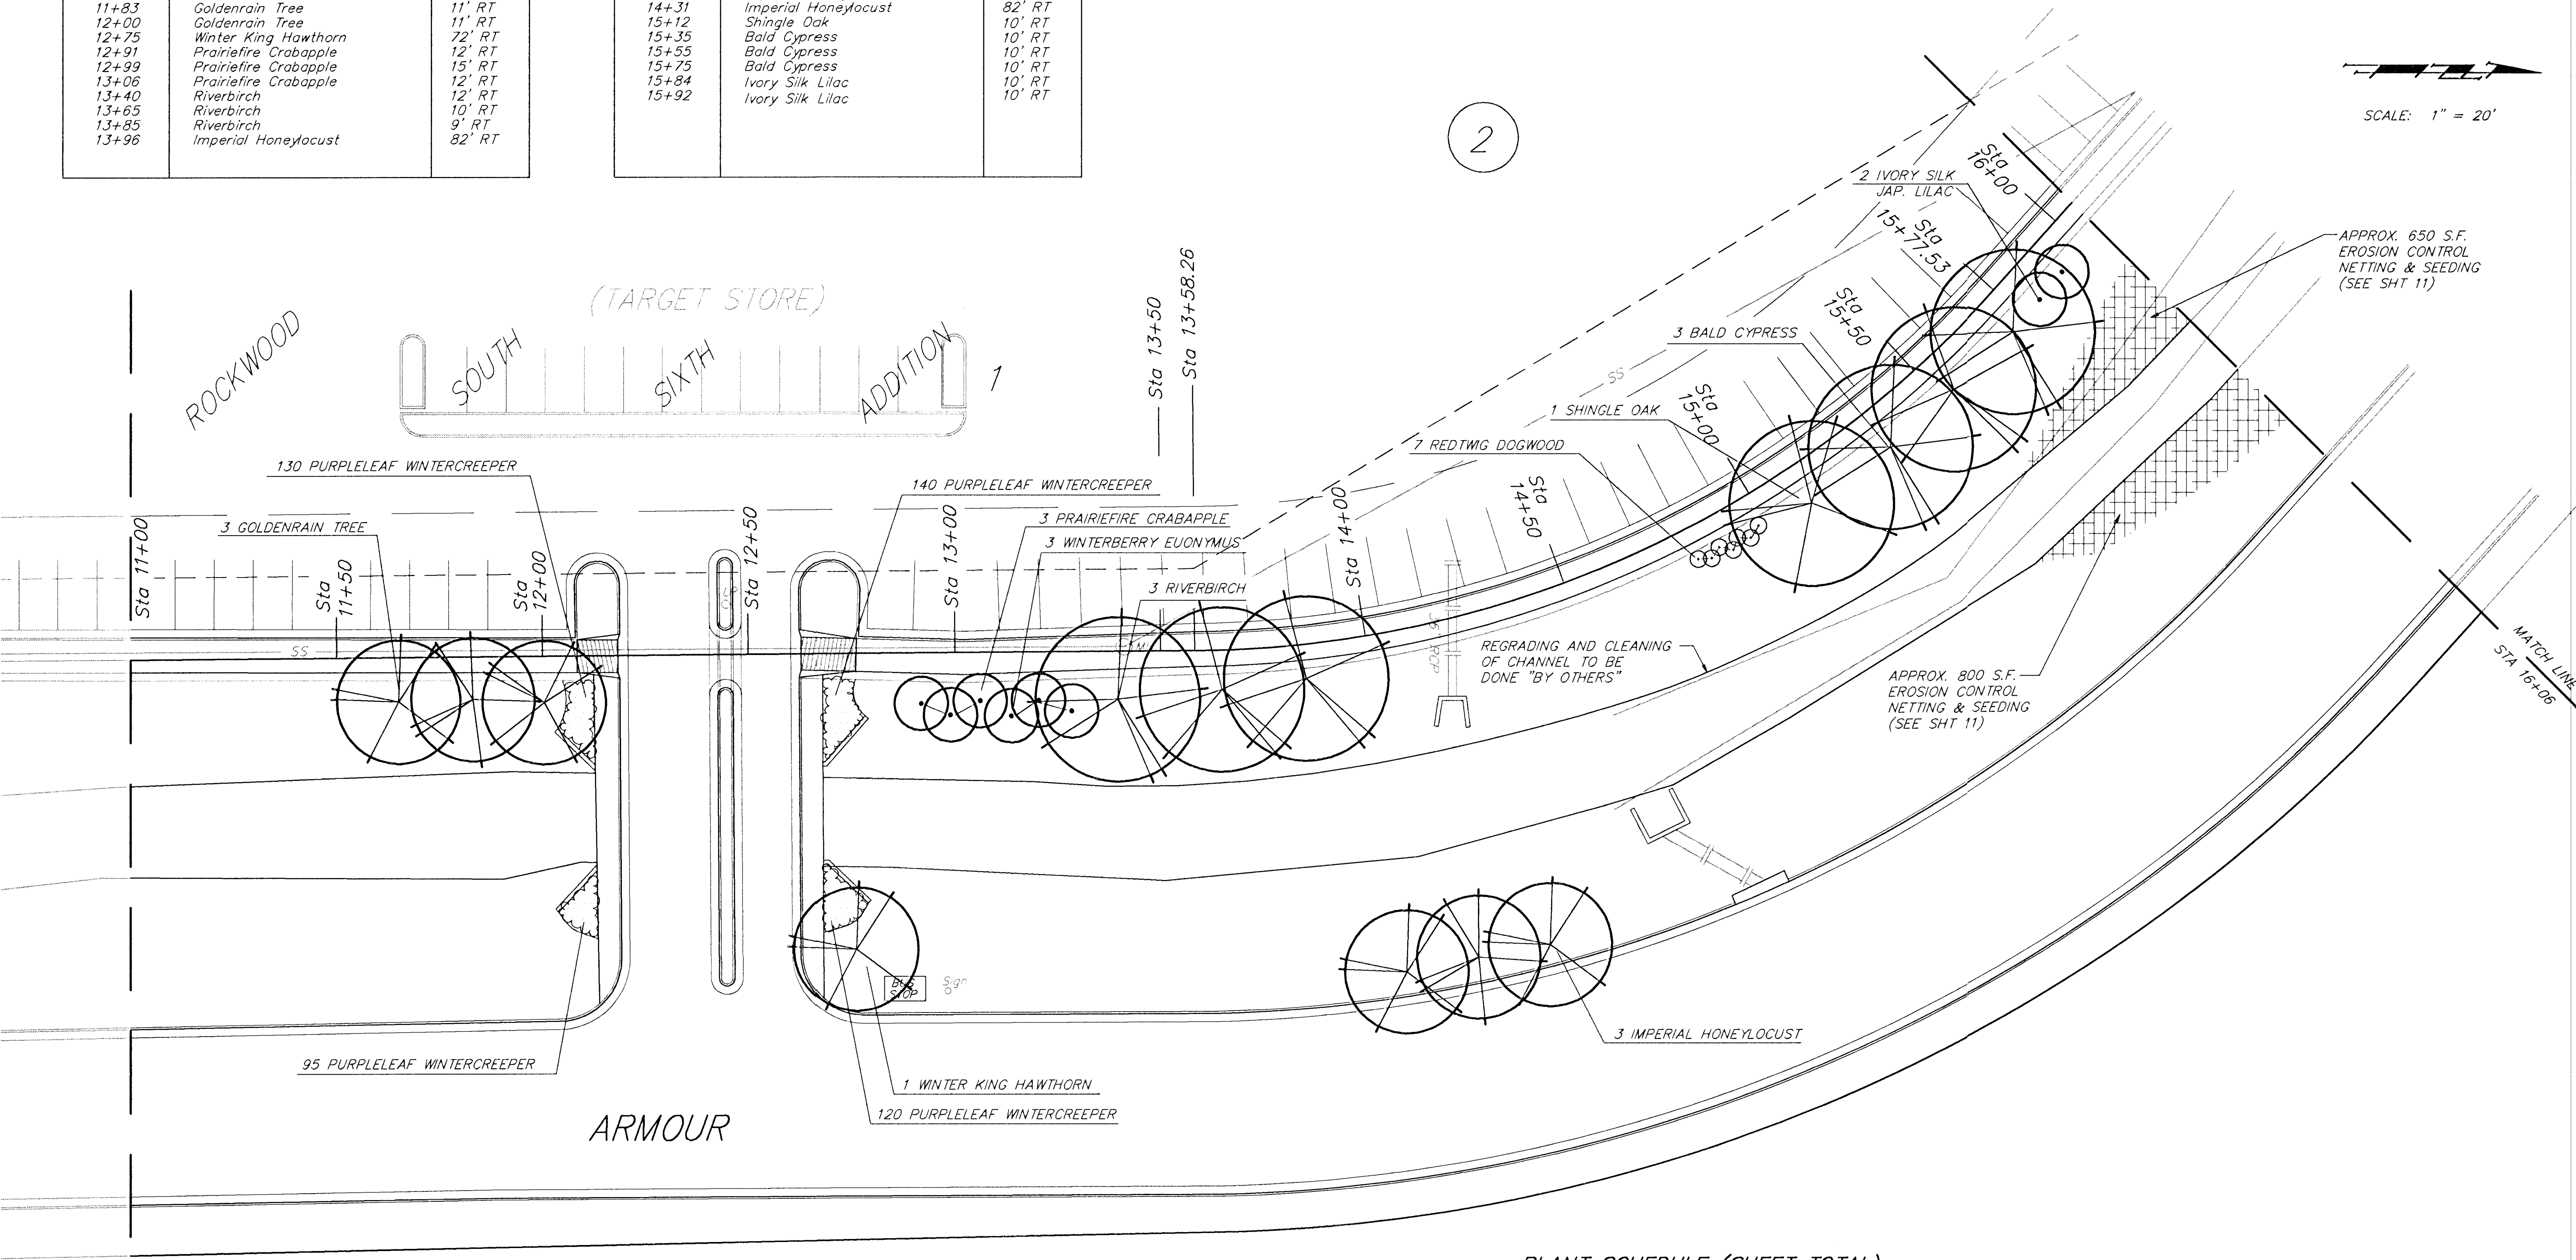

PLANT SCHEDULE (SHEET TOTAL)

QTY.	BOTANICAL NAME	COMMON NAME
3	<i>Betula nigra</i> 'Heritage'	River Birch
3	<i>Gleditsia triacanthos</i> var. <i>inermis</i> 'Imperial'	Imperial Honeylocust
1	<i>Quercus imbricaria</i>	Shingle Oak
3	<i>Taxodium distichum</i>	Bald Cypress
1	<i>Crataegus viridis</i> 'Winter King'	Winter King Hawthorn
3	<i>Euonymus bungeanus</i>	Winterberry Euonymus
3	<i>Koeleruteria paniculata</i>	Goldenrain Tree
3	<i>Malus</i> 'Prairiefire'	Prairiefire Crabapple
2	<i>Syringa reticulata</i> 'Ivory Silk'	Ivory Silk Tree Lilac
7	<i>Cornus sericea</i> var. 'Alleman'	Redtwig Dogwood
485	<i>Euonymus fortunei</i> var. 'Coloratus'	Purpleleaf Wintercreeper

GYPSUM CREEK BICYCLE PATH
LANDSCAPE PLAN
STATION 11+00 TO 18+06

BAUGHMAN COMPANY P.A.
ENGINEERING, SURVEYING, & PLANNING
315-262-7271 • 315 ELLIS • WICHITA, KANSAS 67211

PROJECT NUMBER
472-78-245-82572-000-000-001

DESIGN DRAWN BY B.A.M. APPROVED DATE 5/96 SCALE 1"=20' SHEET 4 OF 11