


QTY.	BOTANICAL NAME	COMMON NAME
1	<i>Fraxinus pennsylvanica</i> 'Marshall's Seedless'	Marshall's Seedless Ash
2	<i>Gleditsia triacanthos</i> var. <i>inermis</i> 'Imperial'	Imperial Honeylocust
3	<i>Taxodium distichum</i>	Bald Cypress
2	<i>Ulmus parvifolia</i>	Lacebark Elm
6	<i>Pinus strobiformis</i>	Southwestern White Pine
8	<i>Cercis reniformis</i> 'Oklahoma'	Oklahoma Redbud
13	<i>Crataegus crusgalli</i> var. <i>inermis</i>	Thornless Cockspur Hawthorn
1	<i>Crataegus viridis</i> 'Winter King'	Winter King Hawthorn
3	<i>Euonymus bungeanus</i>	Winterberry Euonymus
3	<i>Koeleruteria paniculata</i>	Goldenrain Tree
2	<i>Malus</i> 'Prairiefire'	Prairiefire Crabapple
5	<i>Malus</i> 'Snowdrift'	Snowdrift Crabapple

QTY.	BOTANICAL NAME	COMMON NAME
21	<i>Berberis thunbergii</i> atropurpurea 'Rose Glow'	Red Barberry
9	<i>Cornus sericea</i> var. 'Alleman'	Redtwig Dogwood
6	<i>Spiraea x bumalda</i> 'Goldflame'	Goldflame Spirea
1300	<i>Euonymus fortunei</i> var. 'Coloratus'	Purpleleaf Wintercreeper
20	<i>Hemerocallis</i> spp. 'Black Eyed Stella'	Daylily
26	<i>Rosa</i> spp. 'Scarlet Meidiland'	Scarlet Meidiland Rose
32	<i>Rudbeckia fulgida</i> 'Goldstrum'	Rudbeckia

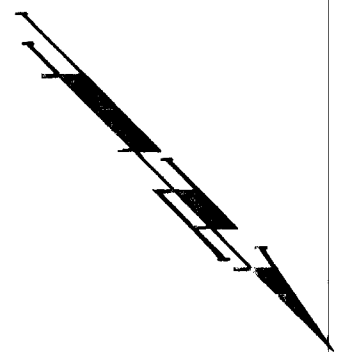

PLANTING LIST:

9	Cornus sericea var. 'Alleman'	Redtwig Dogwood
6	Spiraea x bumalda 'Goldflame'	Goldflame Spirea
1300	Euonymus fortunei var. 'Coloratus'	Purpleleaf Wintercreeper
20	Hemerocallis spp. 'Black Eyed Stella'	Daylily
26	Rosa spp. 'Scarlet Meidiland'	Scarlet Meidiland Rose
32	Rudbeckia fulgida 'Goldstrum'	Rudbeckia

Other Plantings:

- 1 Imperial Honeylocust
- 9 Redtwig Dogwood
- 3 S.W. White Pine
- 16 Rudbeckia
- 2 Thnls. Cockspur Hawthorn
- 3 Oklahoma Redbud
- 2 Existing Trees
- 5 Daylily
- 7 Rose Glow Barberrry
- 1 Lacebark Elm
- 170 Purple Wintercreeper
- 610 Purple Wintercreeper
- 3 S.W. White Pine
- 16 Rudbeckia
- 3 Winterberry Euonymus
- 1 Marshall's Seedless Ash
- 3 Thnls. Cockspur Hawthorn
- 1 Winter King Hawthorn
- 5 Thnls. Cockspur Hawthorn
- 350 Purple Wintercreeper
- 1 Lacebark Elm
- 3 Goldenrain Tree
- 3 Bald Cypress
- 2 Oklahoma Redbud
- 3 Thnls. Cockspur Hawthorn
- 3 Imperial Honeylocust
- 2 Prairiefire Crabapple
- 3 Oklahoma Redbud

Structural Elements:

- Gazebo
- Bag Wall Dam
- Erosion Control Netting & Seeding (See Sht 11)
- Reshaping of Water's Edge to Form Pond and Cleaning of Channel to be done "by others"

Scale: 1" = 20'

STATION	NAME	OFFSET
16+47	Oklahoma Redbud	82' RT
16+56	Oklahoma Redbud	82' RT
16+67	Bald Cypress	82' RT
16+89	Bald Cypress	79' RT
17+01	Imperial Honeylocust	9' RT
17+11	Bald Cypress	82' RT
17+26	Thornless Cockspur Hawthorn	83' RT
17+34	Thornless Cockspur Hawthorn	79' RT
17+42	Thornless Cockspur Hawthorn	82' RT
17+89	Thornless Cockspur Hawthorn	42' LT
17+94	S.W. White Pine	69' LT
17+95	Thornless Cockspur Hawthorn	46' LT
17+99	Oklahoma Redbud	12' LT
18+05	S.W. White Pine	56' LT
18+08	Oklahoma Redbud	14' LT
18+11	S.W. White Pine	73' LT
18+12	Oklahoma Redbud	21' LT
18+29	Goldenrain Tree	81' LT

<i>STATION</i>	<i>NAME</i>	<i>OFFSET</i>
18+40	Lacebark Elm	79' LT
18+46	Goldenrain Tree	79' RT
18+63	Goldenrain Tree	81' RT
18+73	S.W. White Pine	105' LT
18+75	Oklahoma Redbud	82' RT
18+84	Oklahoma Redbud	82' RT
18+87	S.W. White Pine	91' LT
18+93	Oklahoma Redbud	82' RT
18+94	Snowdrift Crabapple	35' LT
18+95	Snowdrift Crabapple	51' LT
18+96	S.W. White Pine	74' LT
19+00	Snowdrift Crabapple	28' LT
19+00	Snowdrift Crabapple	43' LT
19+00	Snowdrift Crabapple	58' LT
19+02	Imperial Honeylocust	82' RT
19+13	Winterberry Euonymus	17' RT
19+14	Prairiefire Crabapple	82' RT
19+21	Winterberry Euonymus	17' RT

STATION	NAME	OFFSET
19+23	Prairiefire Crabapple	82' RT
19+30	Winterberry Euonymus	17' RT
19+44	Marshall's Seedless Ash	17' RT
19+58	Thornless Cockspur Hawthorn	17' RT
19+67	Thornless Cockspur Hawthorn	17' RT
19+77	Thornless Cockspur Hawthorn	17' RT
20+84	Locebark Elm	83' RT
21+26	Thornless Cockspur Hawthorn	18' RT
21+34	Thornless Cockspur Hawthorn	18' RT
21+43	Thornless Cockspur Hawthorn	18' RT
21+47	Thornless Cockspur Hawthorn	23' RT
21+55	Thornless Cockspur Hawthorn	18' RT
21+62	Winter King Hawthorn	20' RT

GYPSUM CREEK BICYCLE PATH LANDSCAPE PLAN STATION 18+08 TO 21+87					95-03-1997 GYPSUM/BKRLS4
 BAUGHMAN COMPANY P. A. ENGINEERING, SURVEYING, & PLANNING 316-262-7271 • 315 ELLIS • WICHITA, KANSAS 67211					
PROJECT NUMBER 472-78-245-82572-000-000-001					SHEET 5
DESIGN	DRAWN RAM	APPROVED	DATE 5/96	SCALE 1"=20'	OF 11