


|             |           |              |
|-------------|-----------|--------------|
| PROJECT NO. | SHEET NO. | TOTAL SHEETS |
| 472-83222   | 14        | 32           |

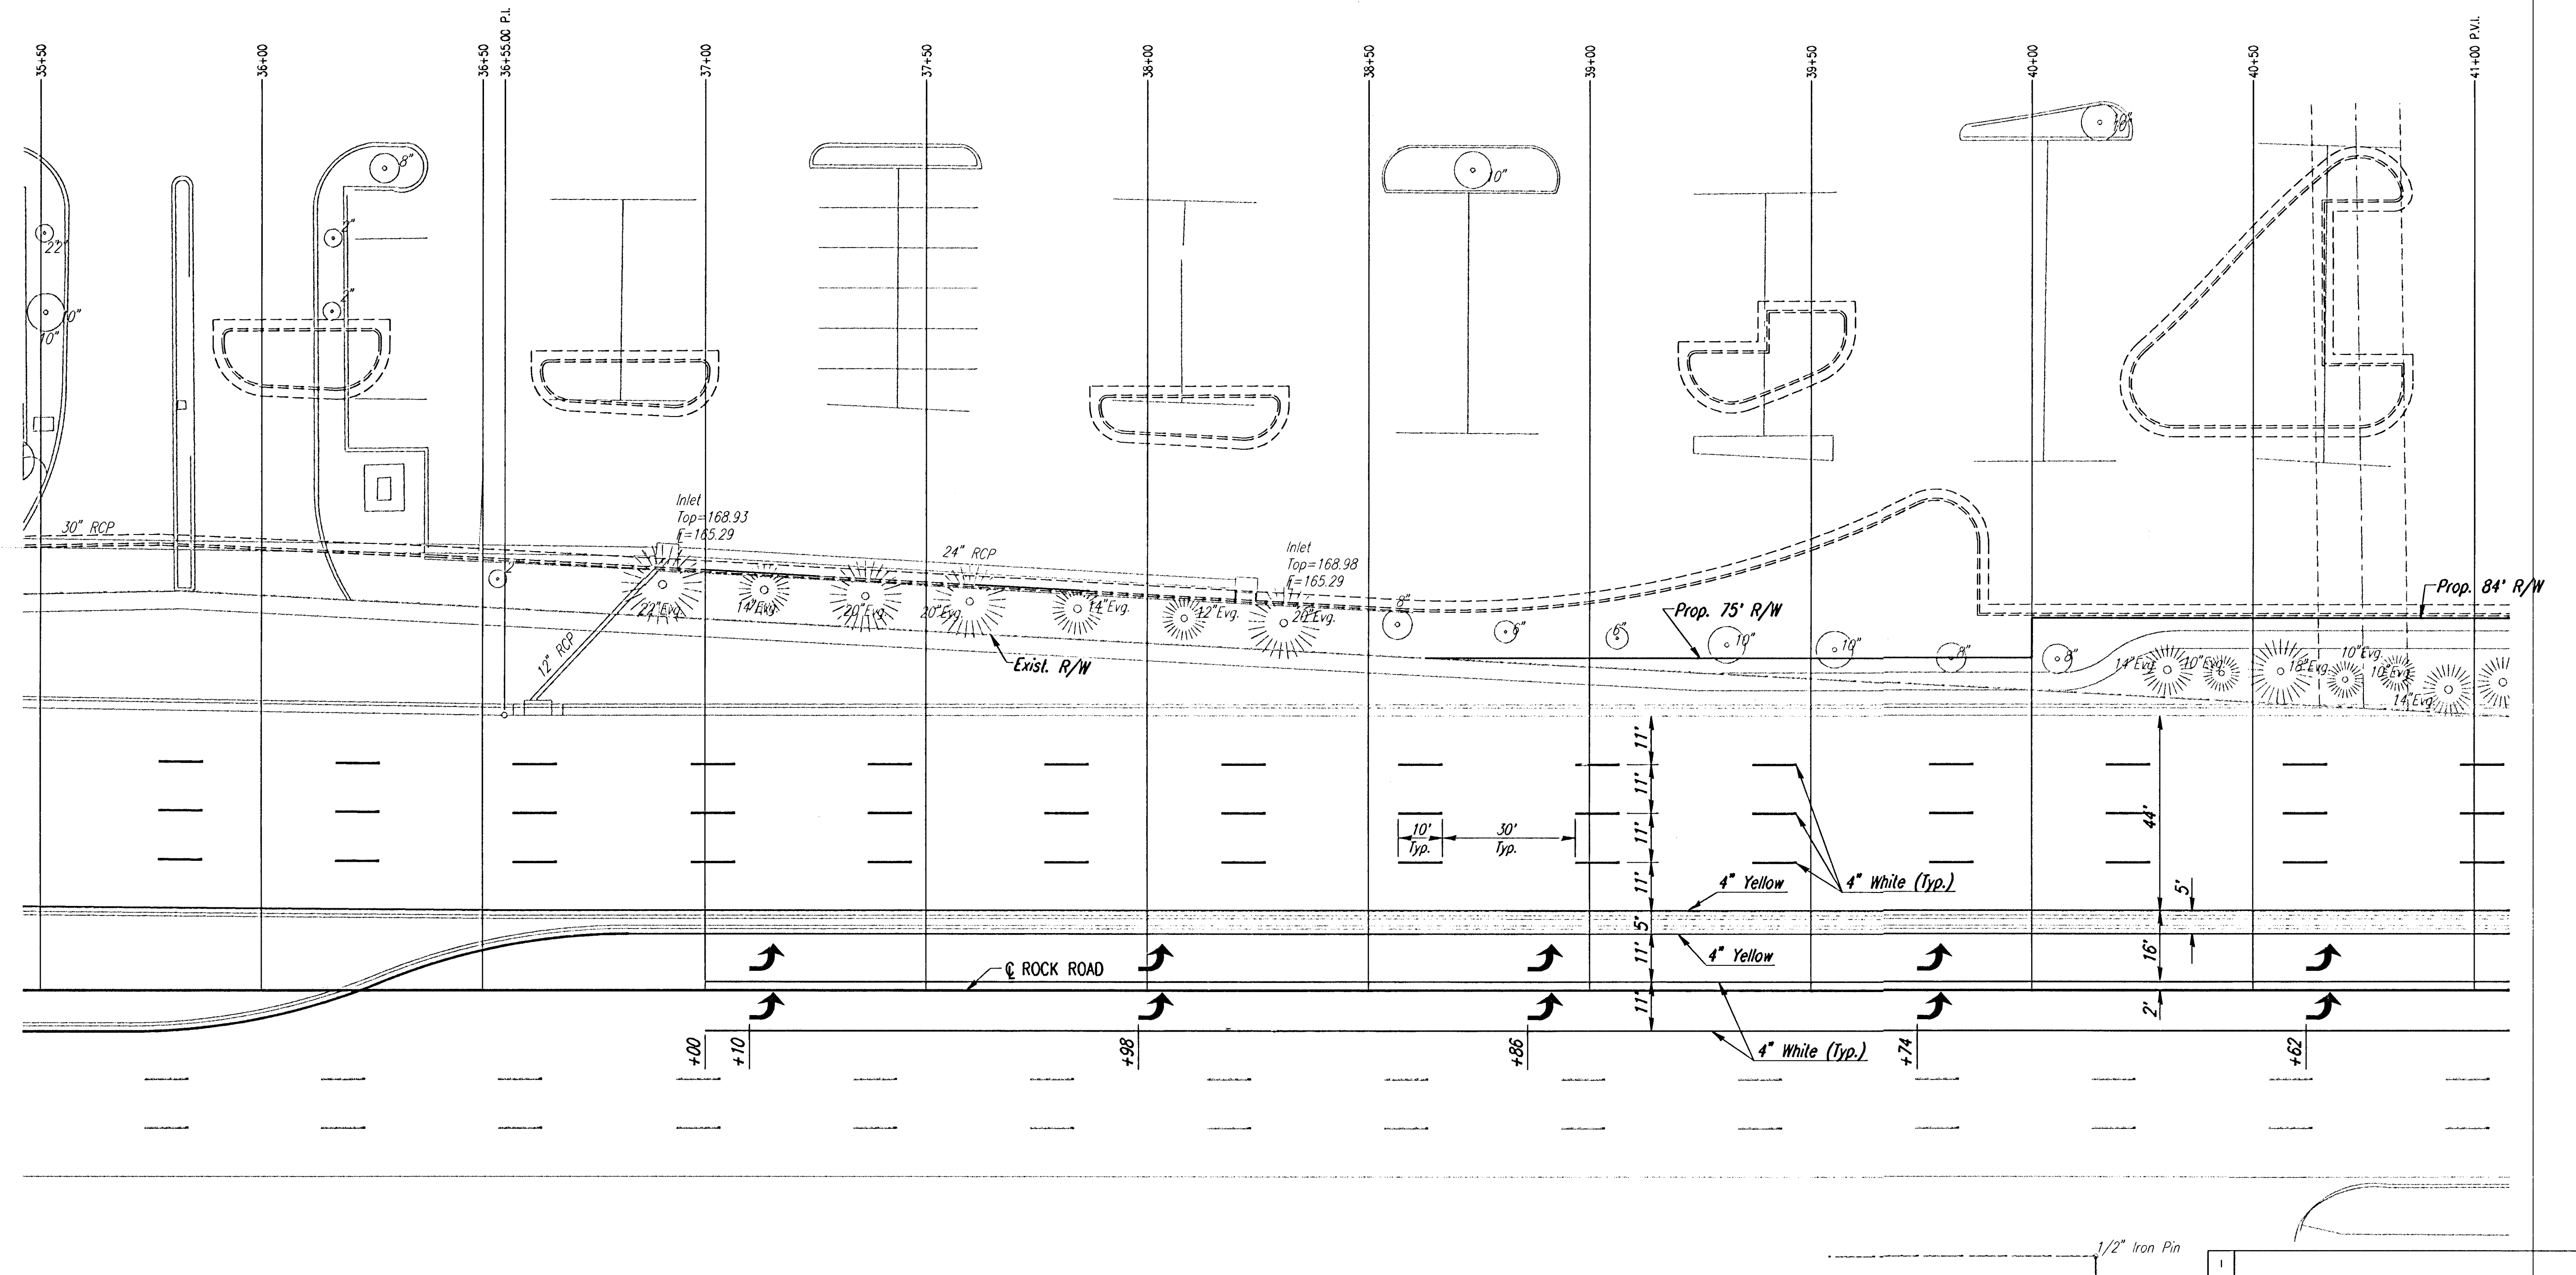

SCALE: 1"=20'



DSNR: PMM OPER: BJS SCALE: 1"=20'  
I:/1999/99687/001/ROCK2MRK.DGN 6-27-2000

| Revisions   |          |            |            |
|---|----------|------------|------------|
| No.   |          | By         | Date       |
| CITY OF WICHITA, KANSAS<br><b>ROCK ROAD</b><br><b>MARKING AND SIGNING PLAN</b><br><b>STA.35+50 TO STA.41+00</b>               |          |            |            |
| <b>Professional Engineering Consultants, P.A.</b><br>303 S. TOPEKA • WICHITA, KANSAS 67202<br>316-262-2691 • FAX 316-262-3003 |          |            |            |
| Designed by   | BER, PMM | Checked by |            |
| Drawn by   | BJS      | Date       | MARCH 2000 |
|   |          | Job No.    | 99687-1    |