


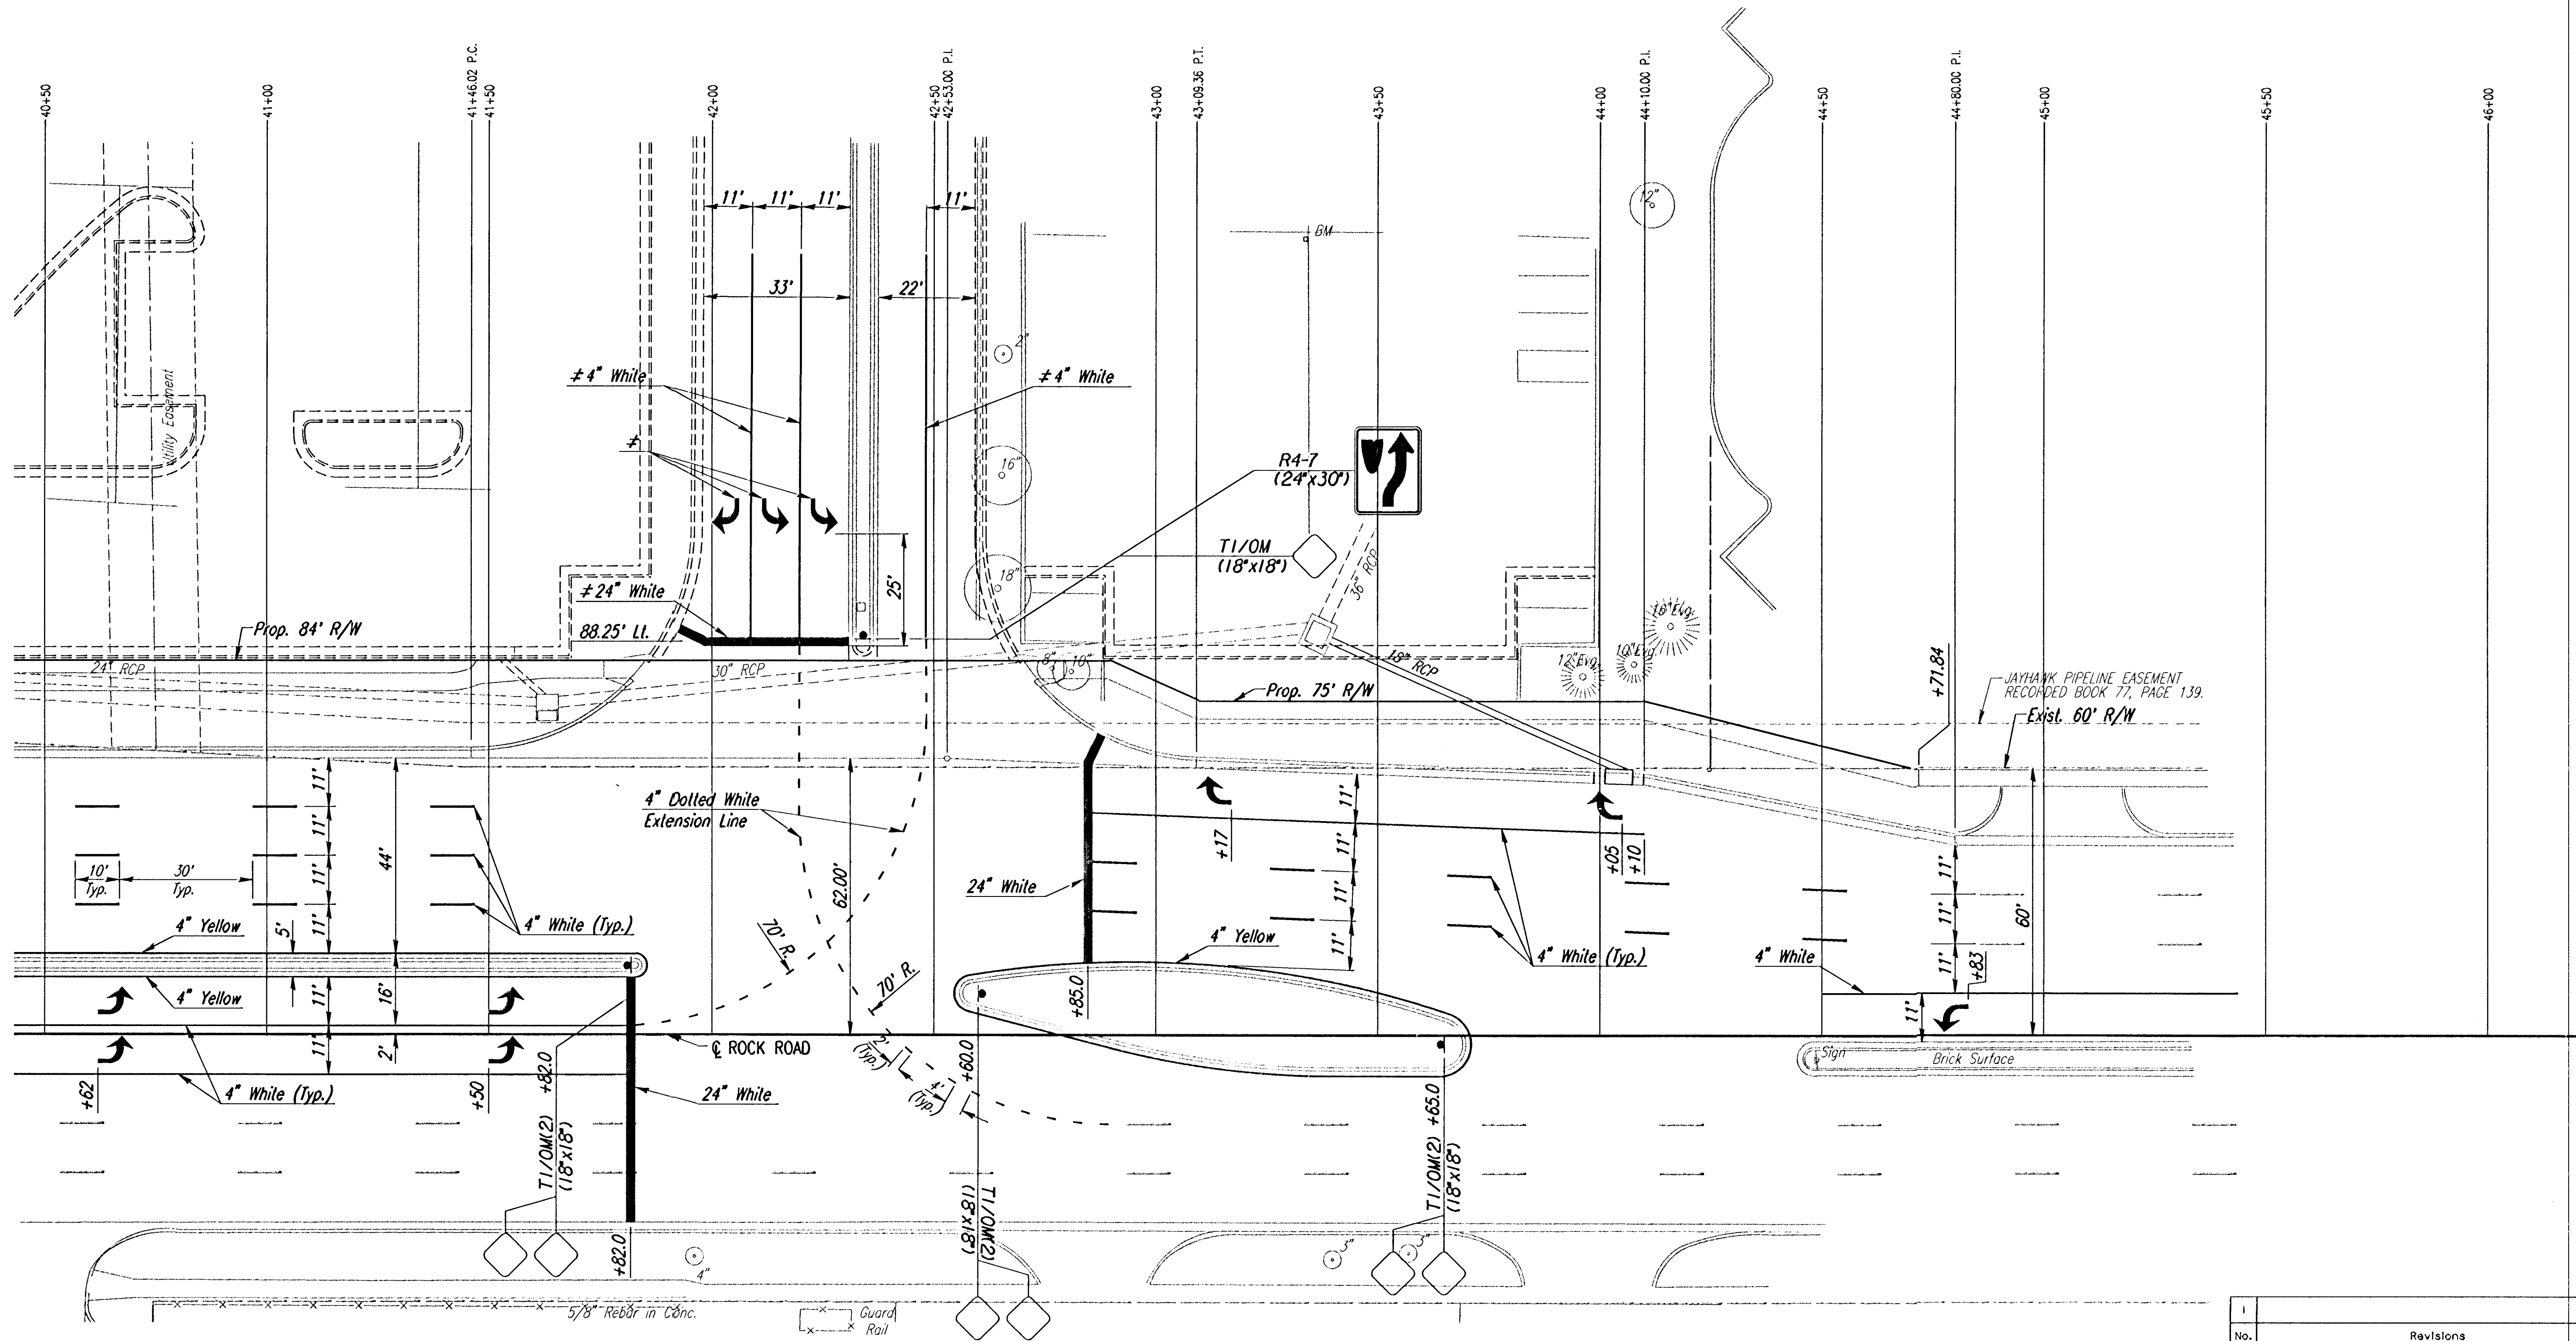

SCALE: 1"=20'



≠ Pavement Markings By others

DSNR: PMM OPER: BJS SCALE: 1"=20'
1/1999/99687/001/ROCK3MRK.DGN 6-27-2000

Revisions		By	Date
No.			
CITY OF WICHITA, KANSAS			
ROCK ROAD			
MARKING AND SIGNING PLAN			
STA.41+00 TO STA.45+50			
 Professional Engineering Consultants, P.A. 303 S. TOPEKA • WICHITA, KANSAS 67202 316-262-2691 • FAX 316-262-3003			
Designed by	BER, PMM	Checked by	
Drawn by	BJS	Date	MARCH 2000
		Job No.	99687-1