


NOTE BOOK	TEMPLATE
NO.	AREAS CHECKED

i: 1999/99687/001/xsec.dgn
 Date Plotted: June 26, 2000
 Deliver to: Penni Moore

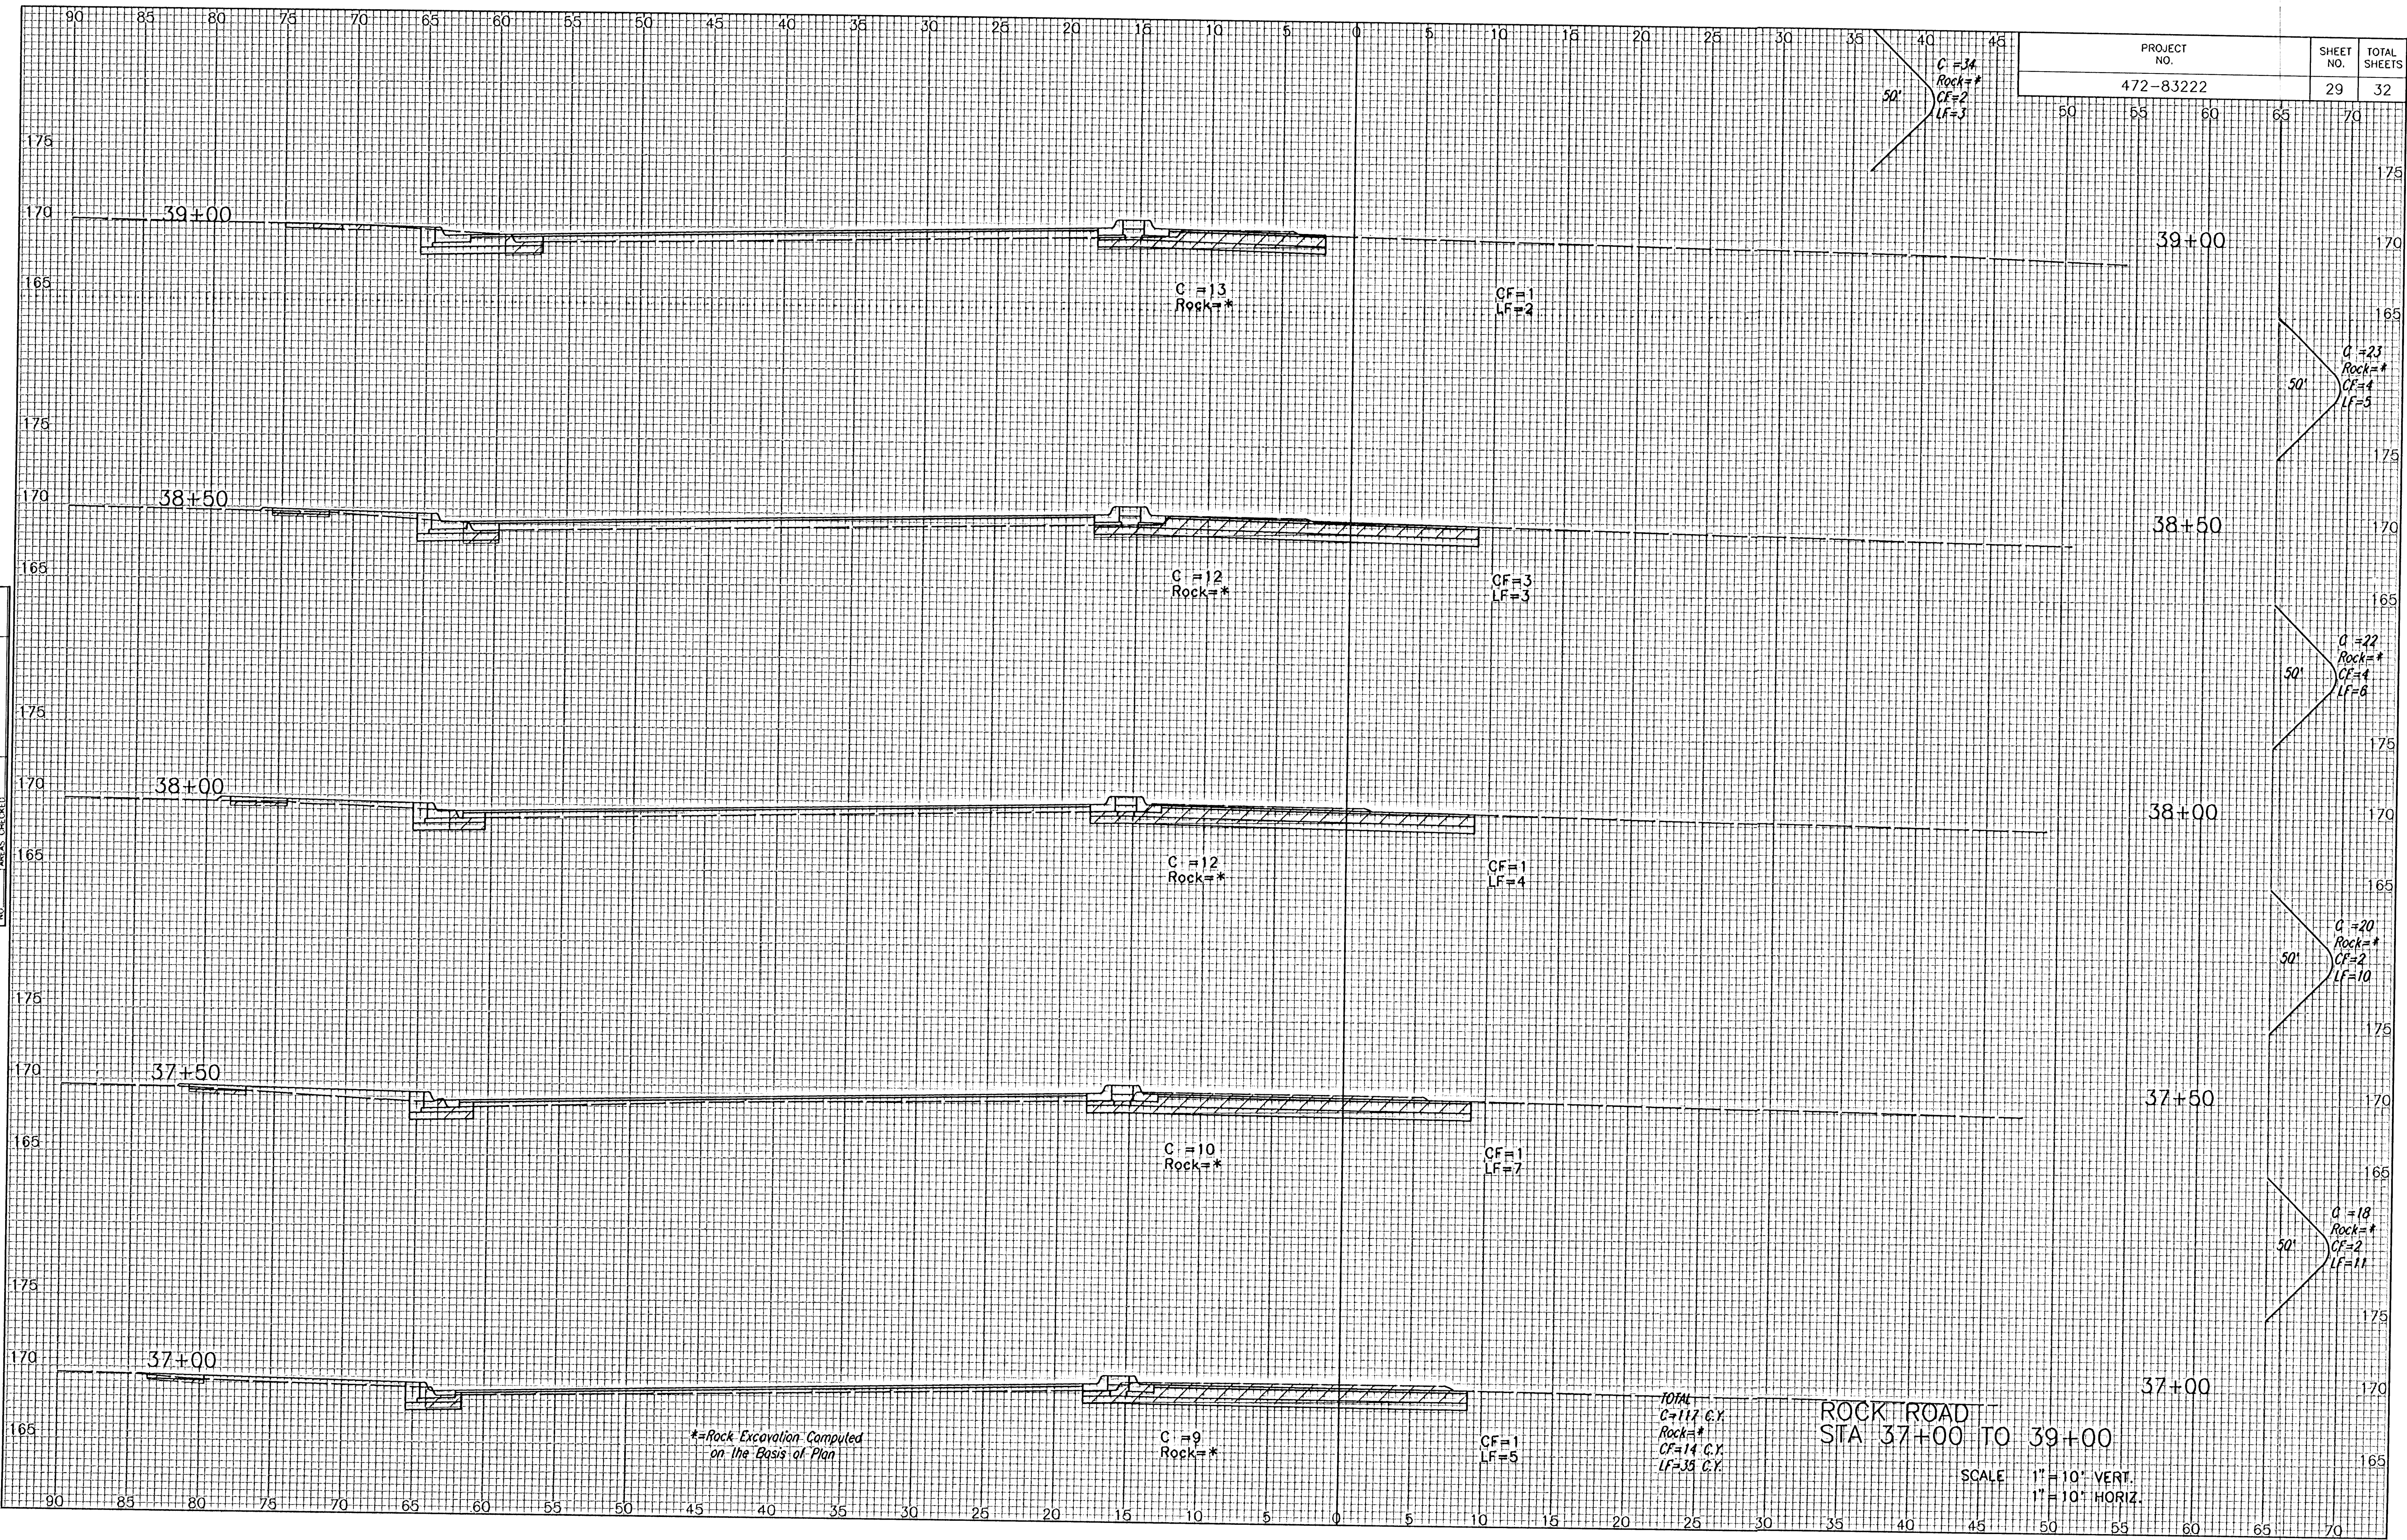

PROJECT NO.	SHEET NO.	TOTAL SHEETS
472-83222	29	32

TOTAL
 C=117 C.Y.
 Rock=*
 CF=14 C.Y.
 LF=35 C.Y.

ROCK ROAD
 STA 37+00 TO 39+00

SCALE 1" = 10' VERT.
 1" = 10' HORIZ.