


i: 1999/99687/001/xsec.dgn
Date Plotted: June 26, 2000

Deliver to: Penni Moore

NOTE BOOK	NO.
TEMPLATE	
AREAS CHECKED	

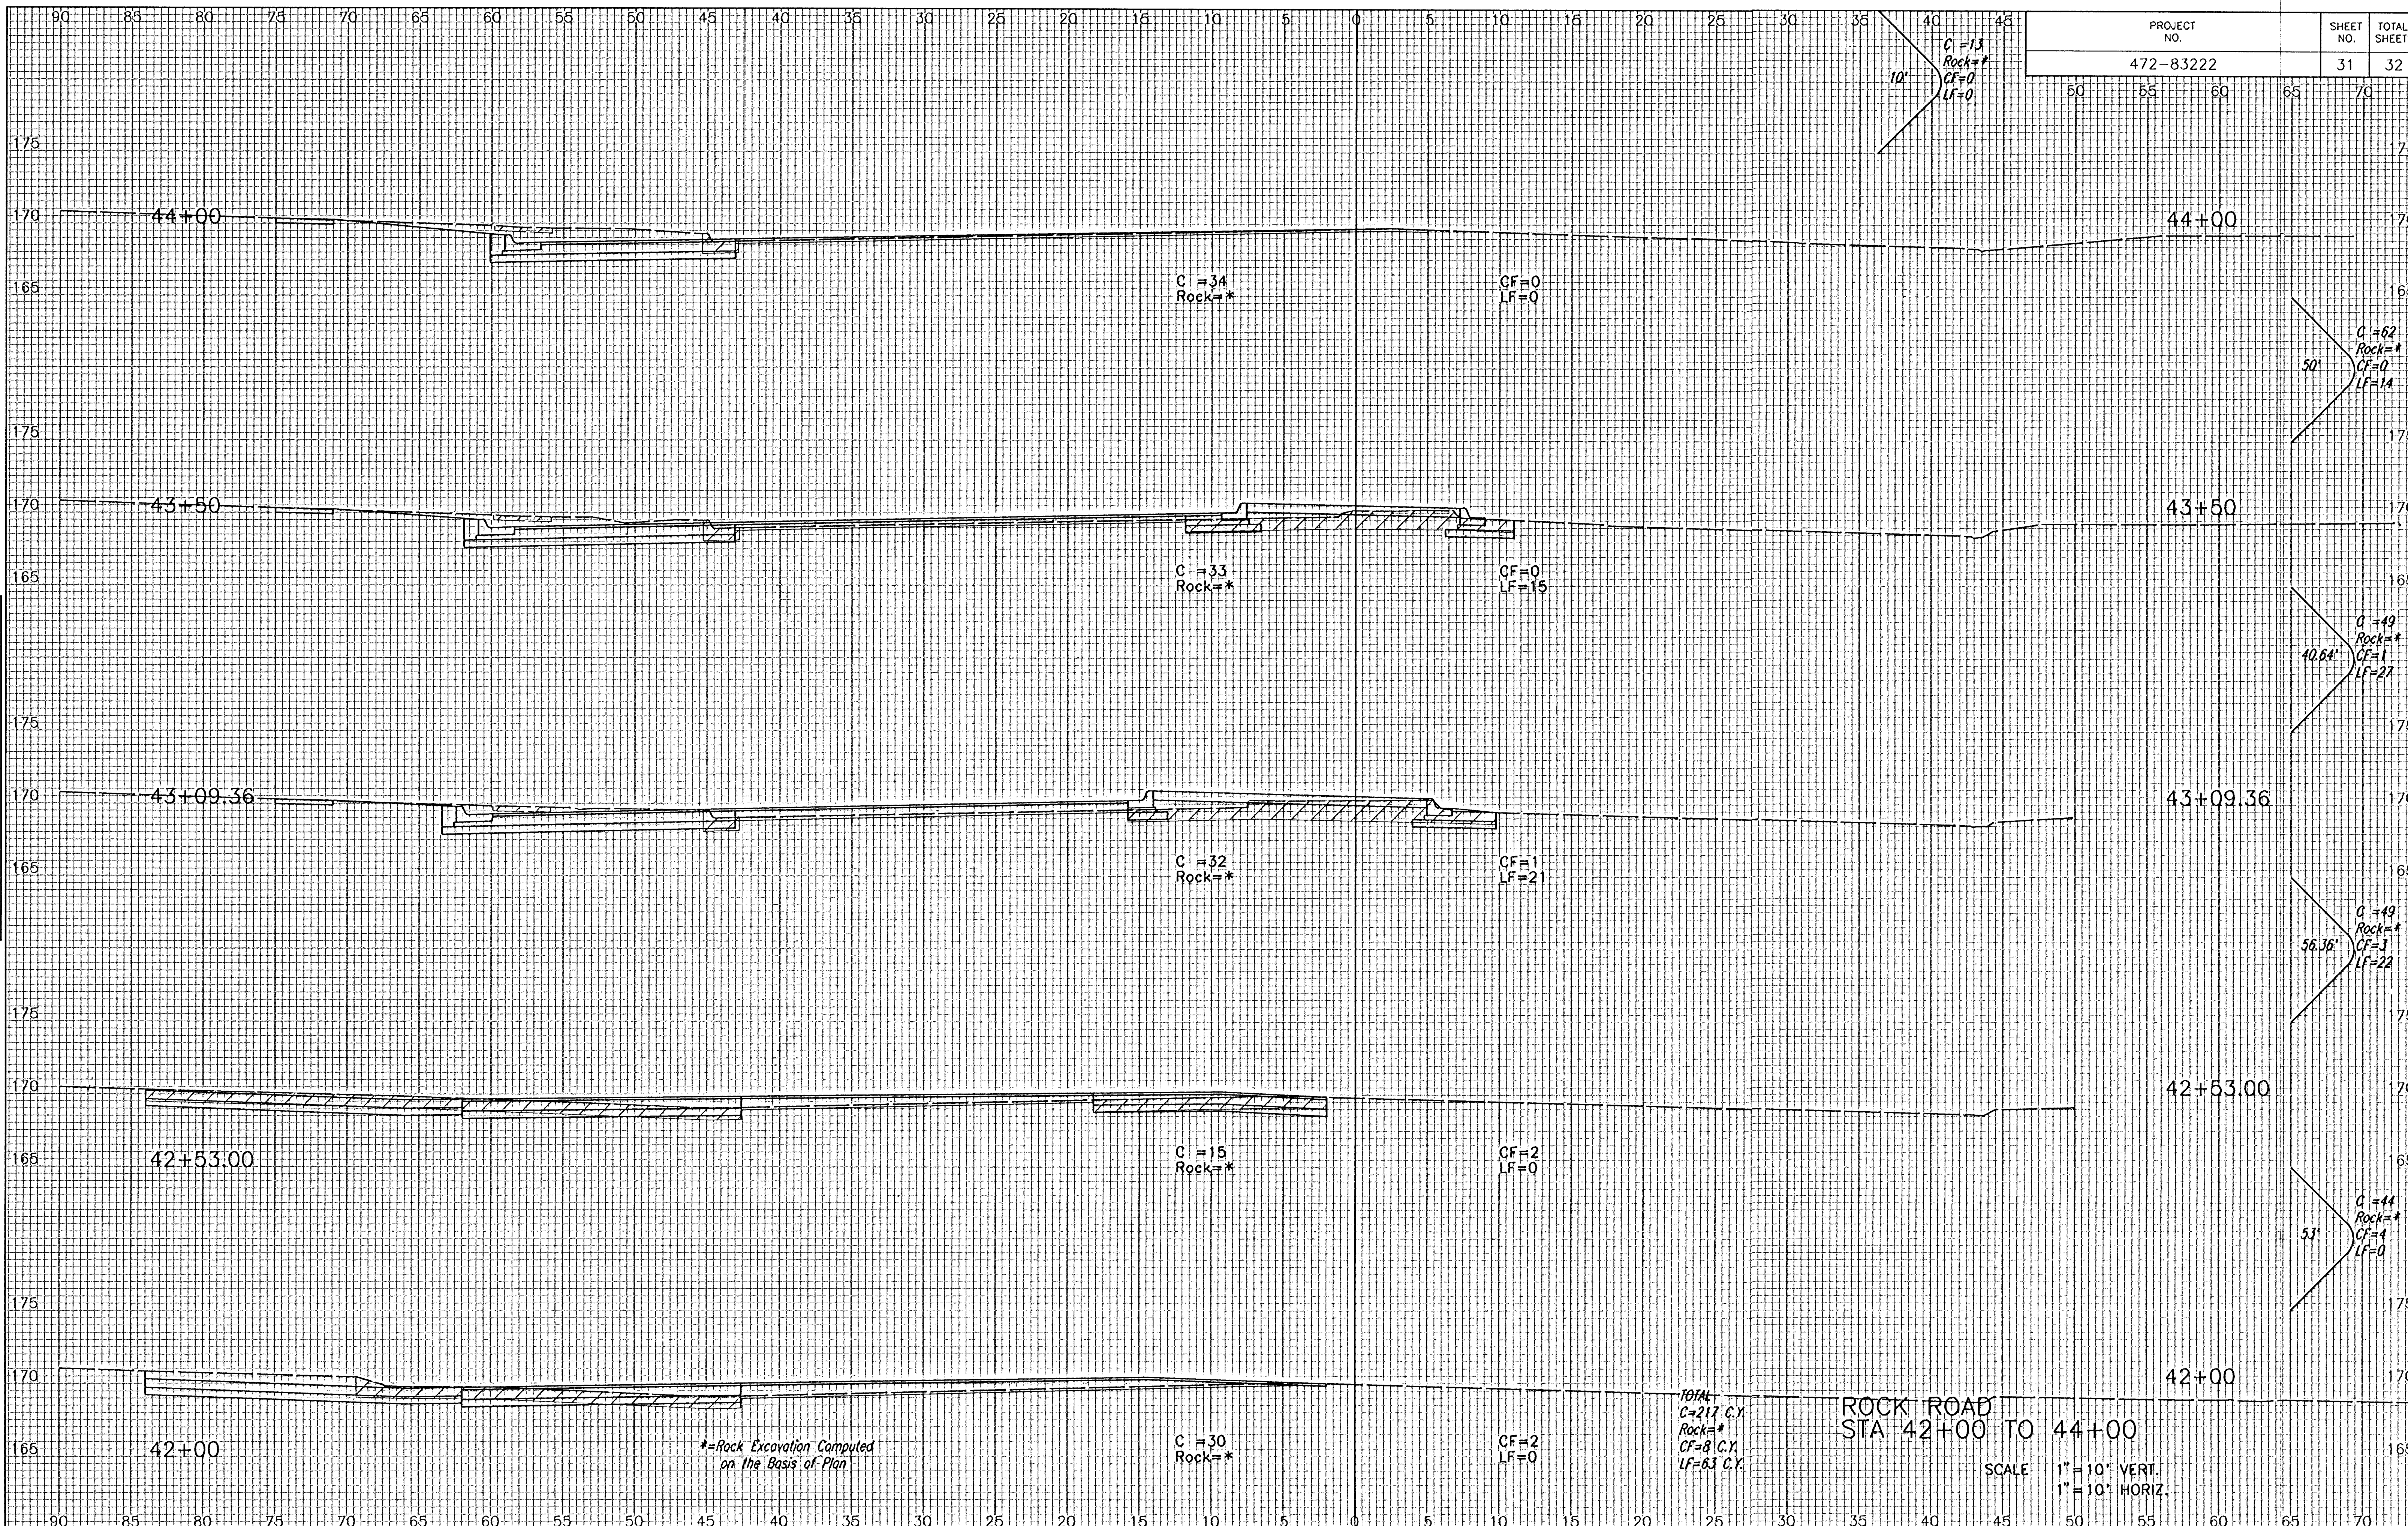

*=Rock Excavation Computed
on the Basis of Plan

TOTAL
C=217 C.Y.
Rock=*
CF=8 C.Y.
LF=63 C.Y.

ROCK ROAD
STA 42+00 TO 44+00

SCALE 1" = 10' VERT.
1" = 10' HORIZ.