



H:\CIVIL\SENECA\94005-2\61R1PE\940551N2.DWG Mon May 01 16:51:40 2000

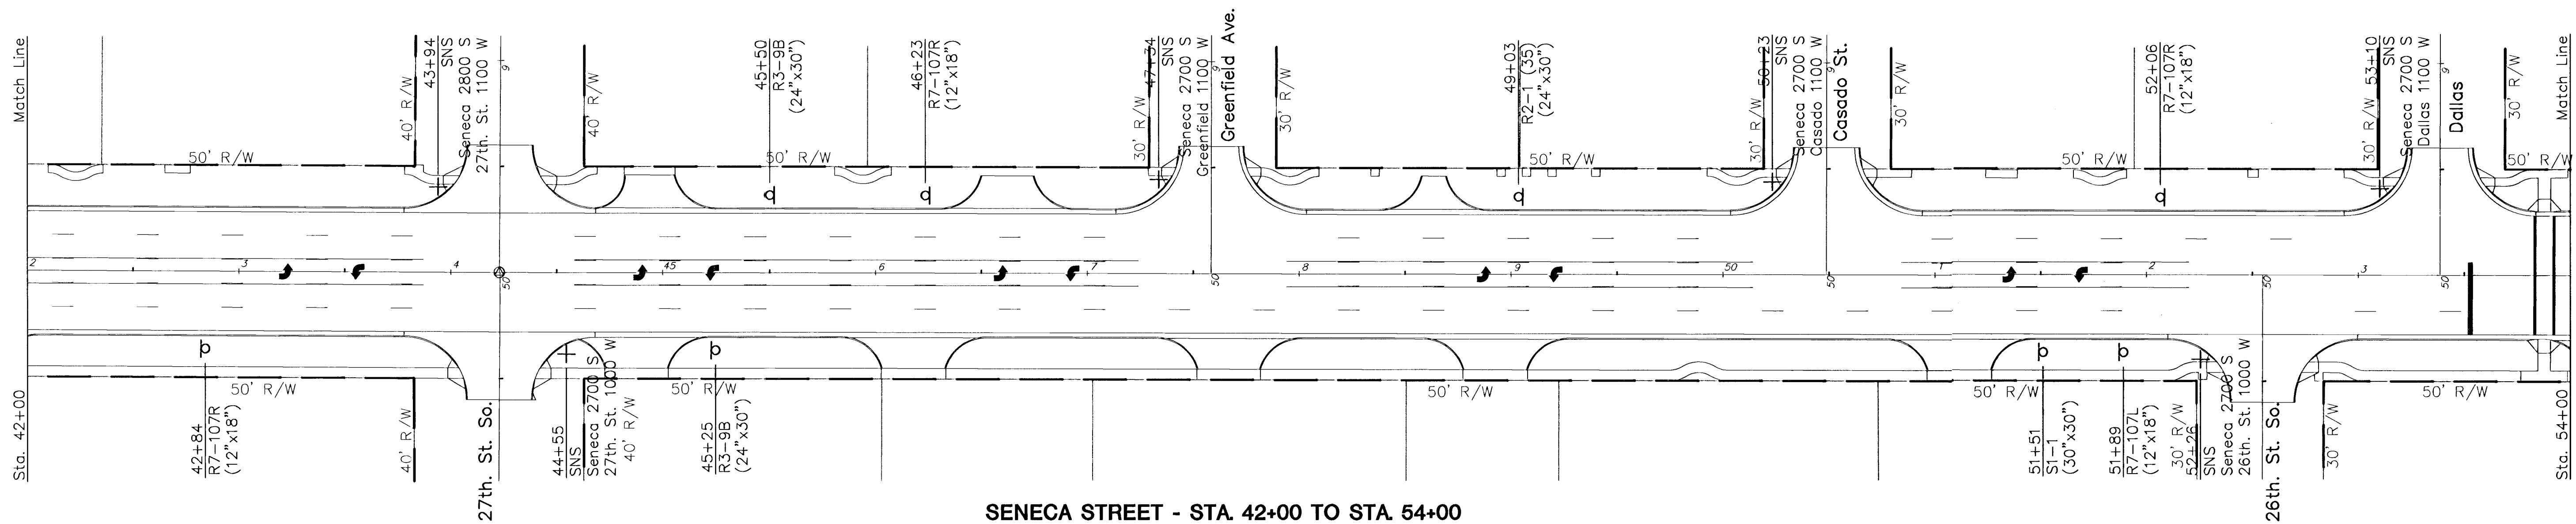

SENECA STREET - STA. 42+00 TO STA. 54+00

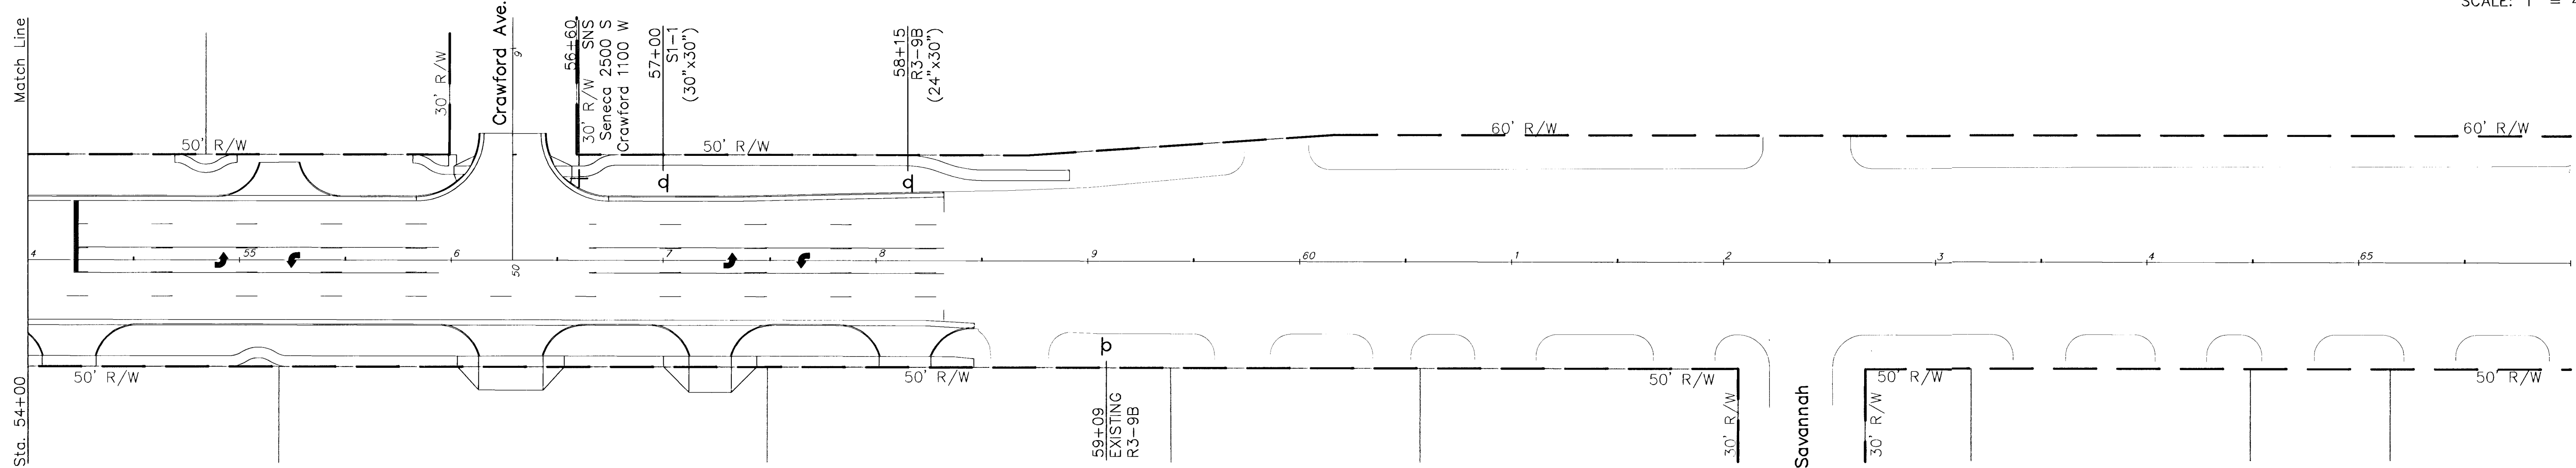

SENECA STREET - STA. 54+00 TO STA. 66+00

FHWA REG NO.	STATE	PROJECT NO.	YEAR	SHEET NO.	SHEETS
7	KANSAS	472-83084	2000	36	58

KANSAS DEPARTMENT OF TRANSPORTATION

SENECA STREET
SIGNING PLAN

PROJECT NO. 472-83084 SEDGWICK CO.

MID-KANSAS ENGINEERING CONSULTANTS, INC.
WICHITA, KANSAS

DESIGNED BY: DCH	CHECKED BY: DCH
DRAWN BY: WNJ	DATE: MAY 1, 2000 SHEET 36 OF 58

940551P1