
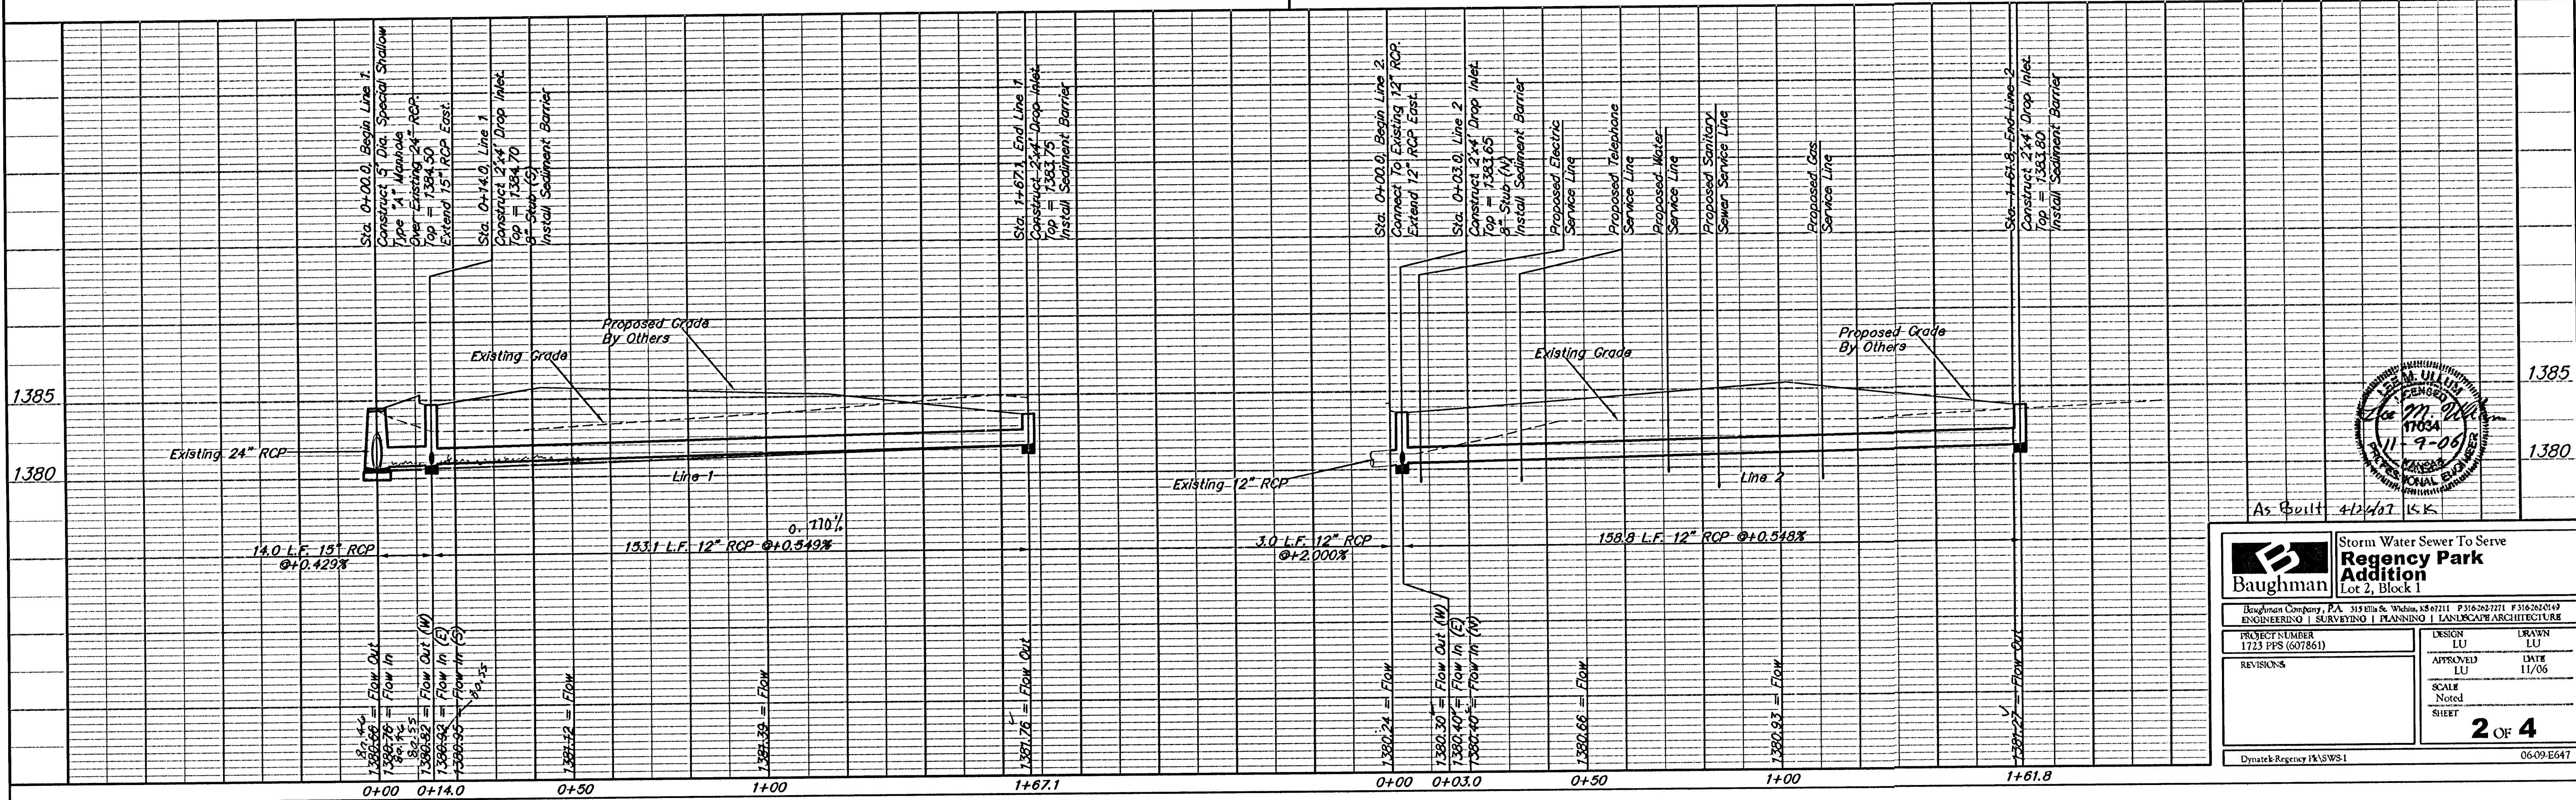
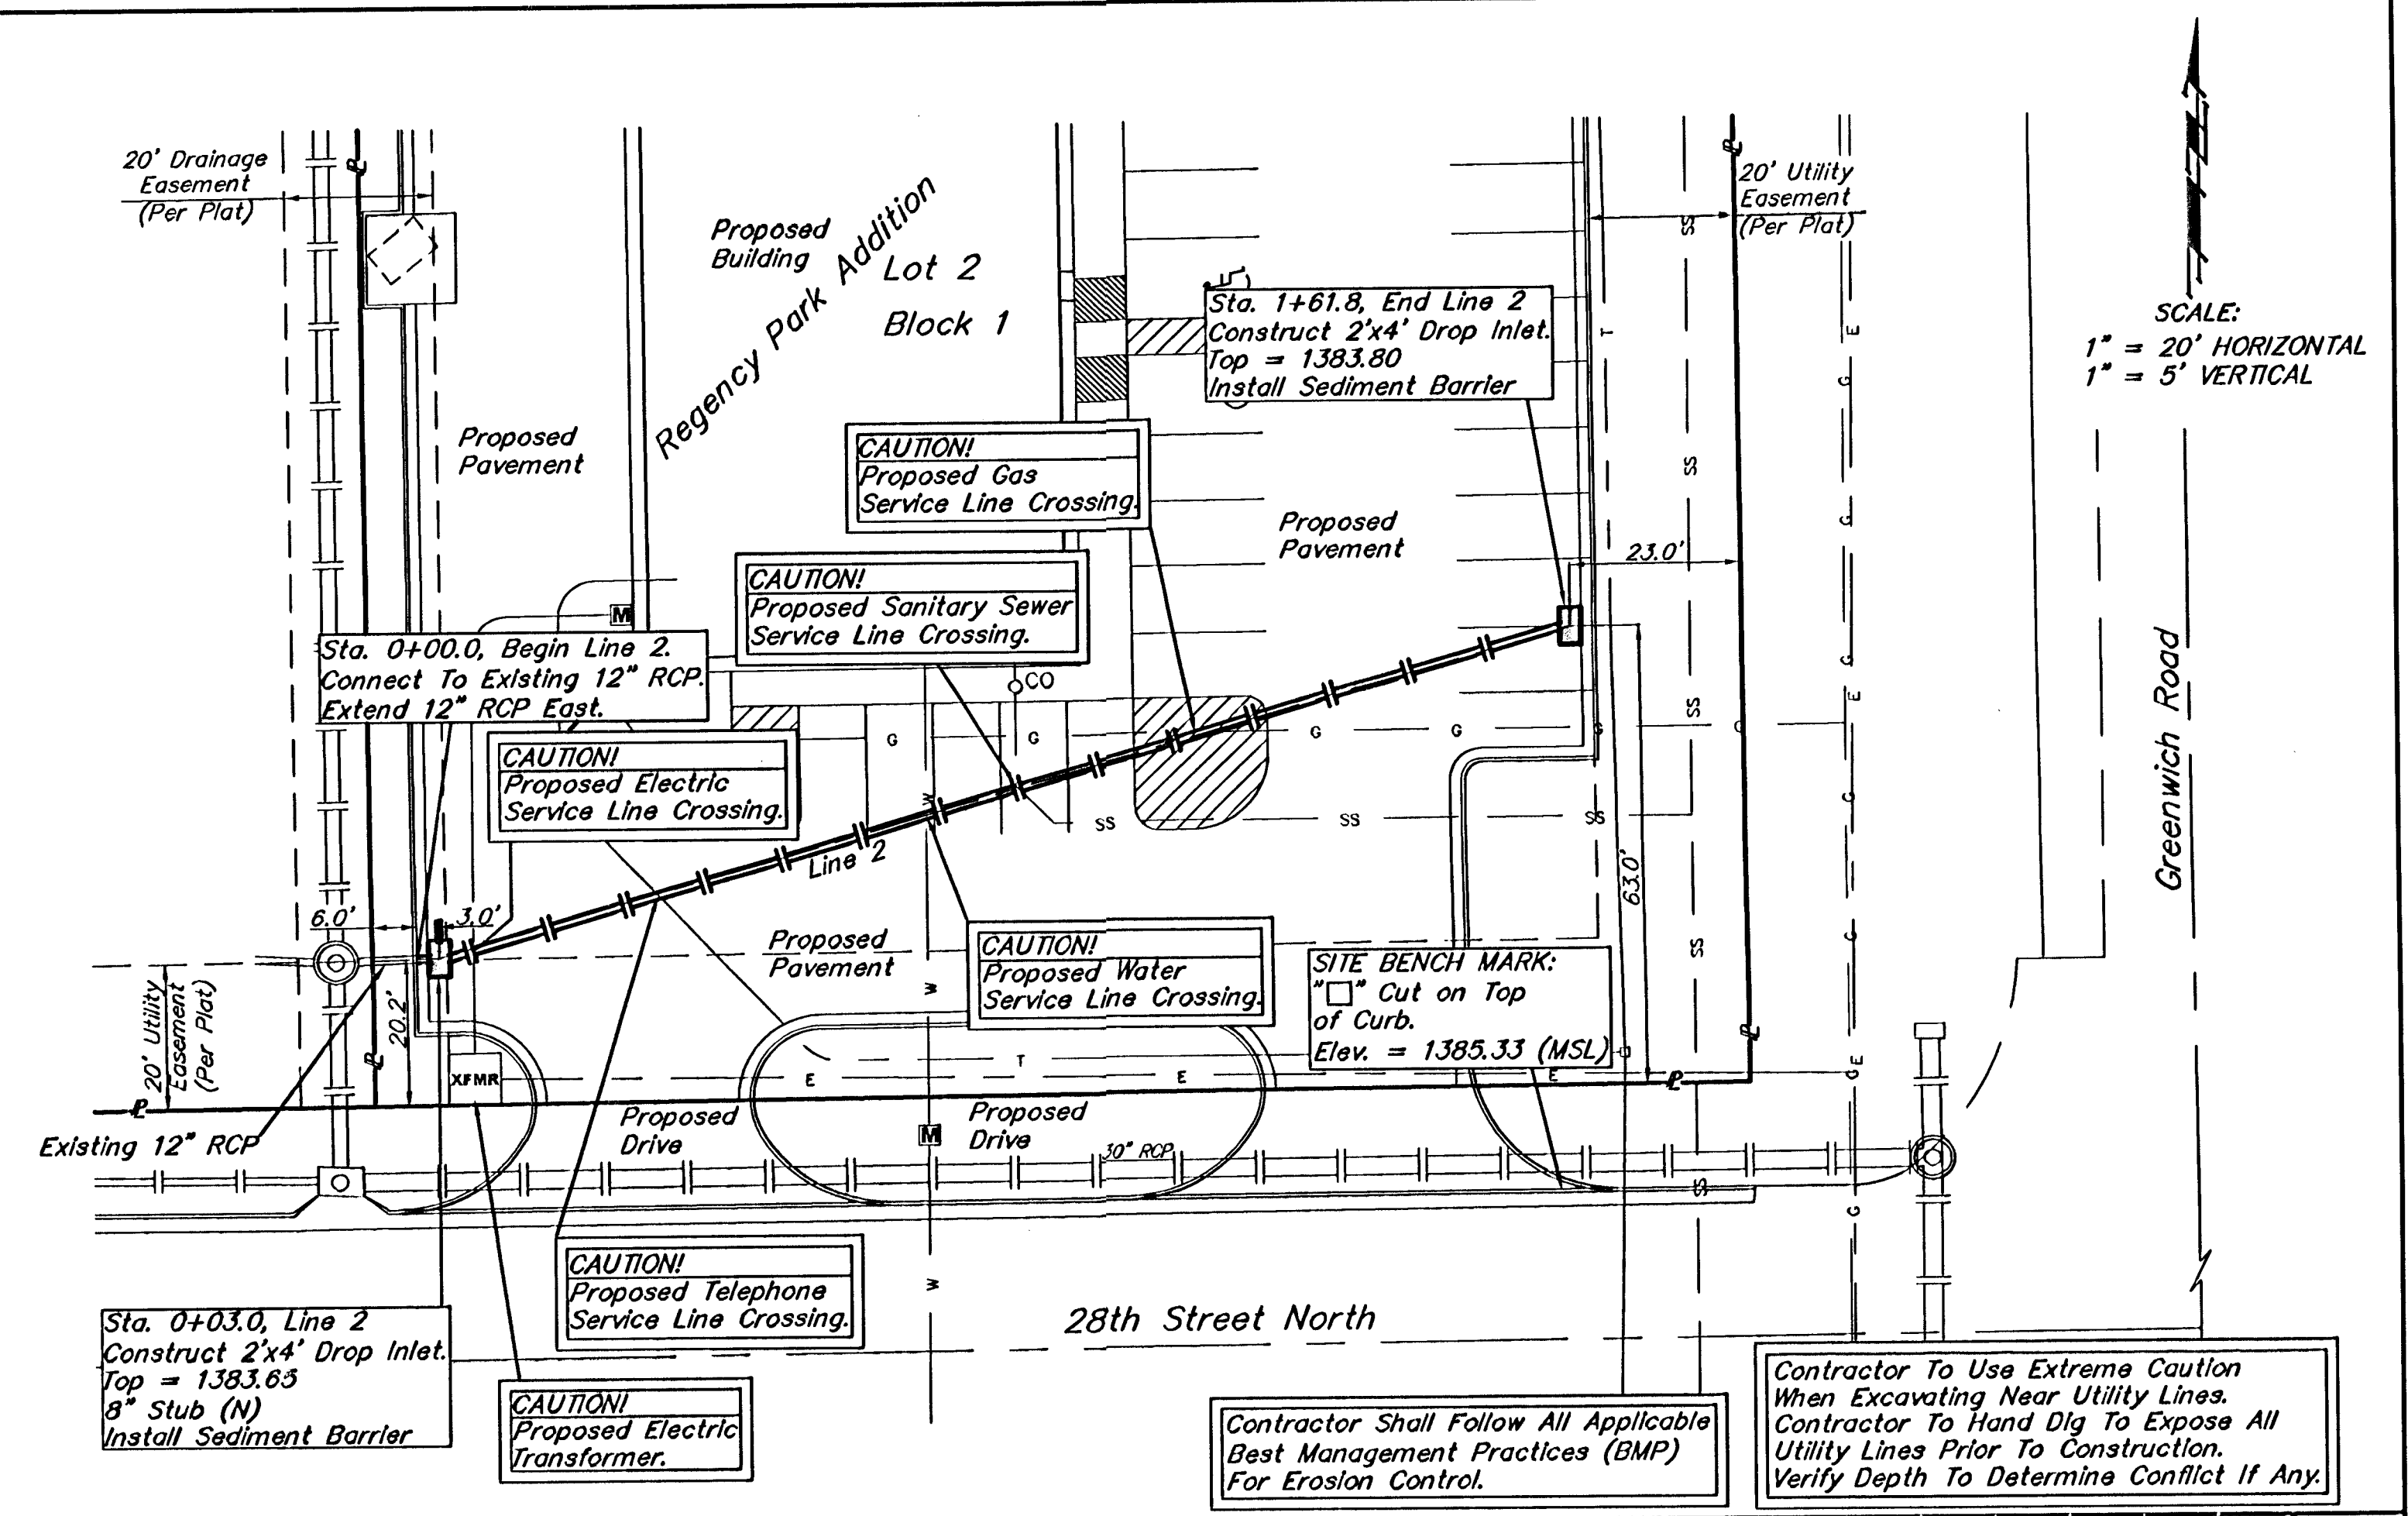


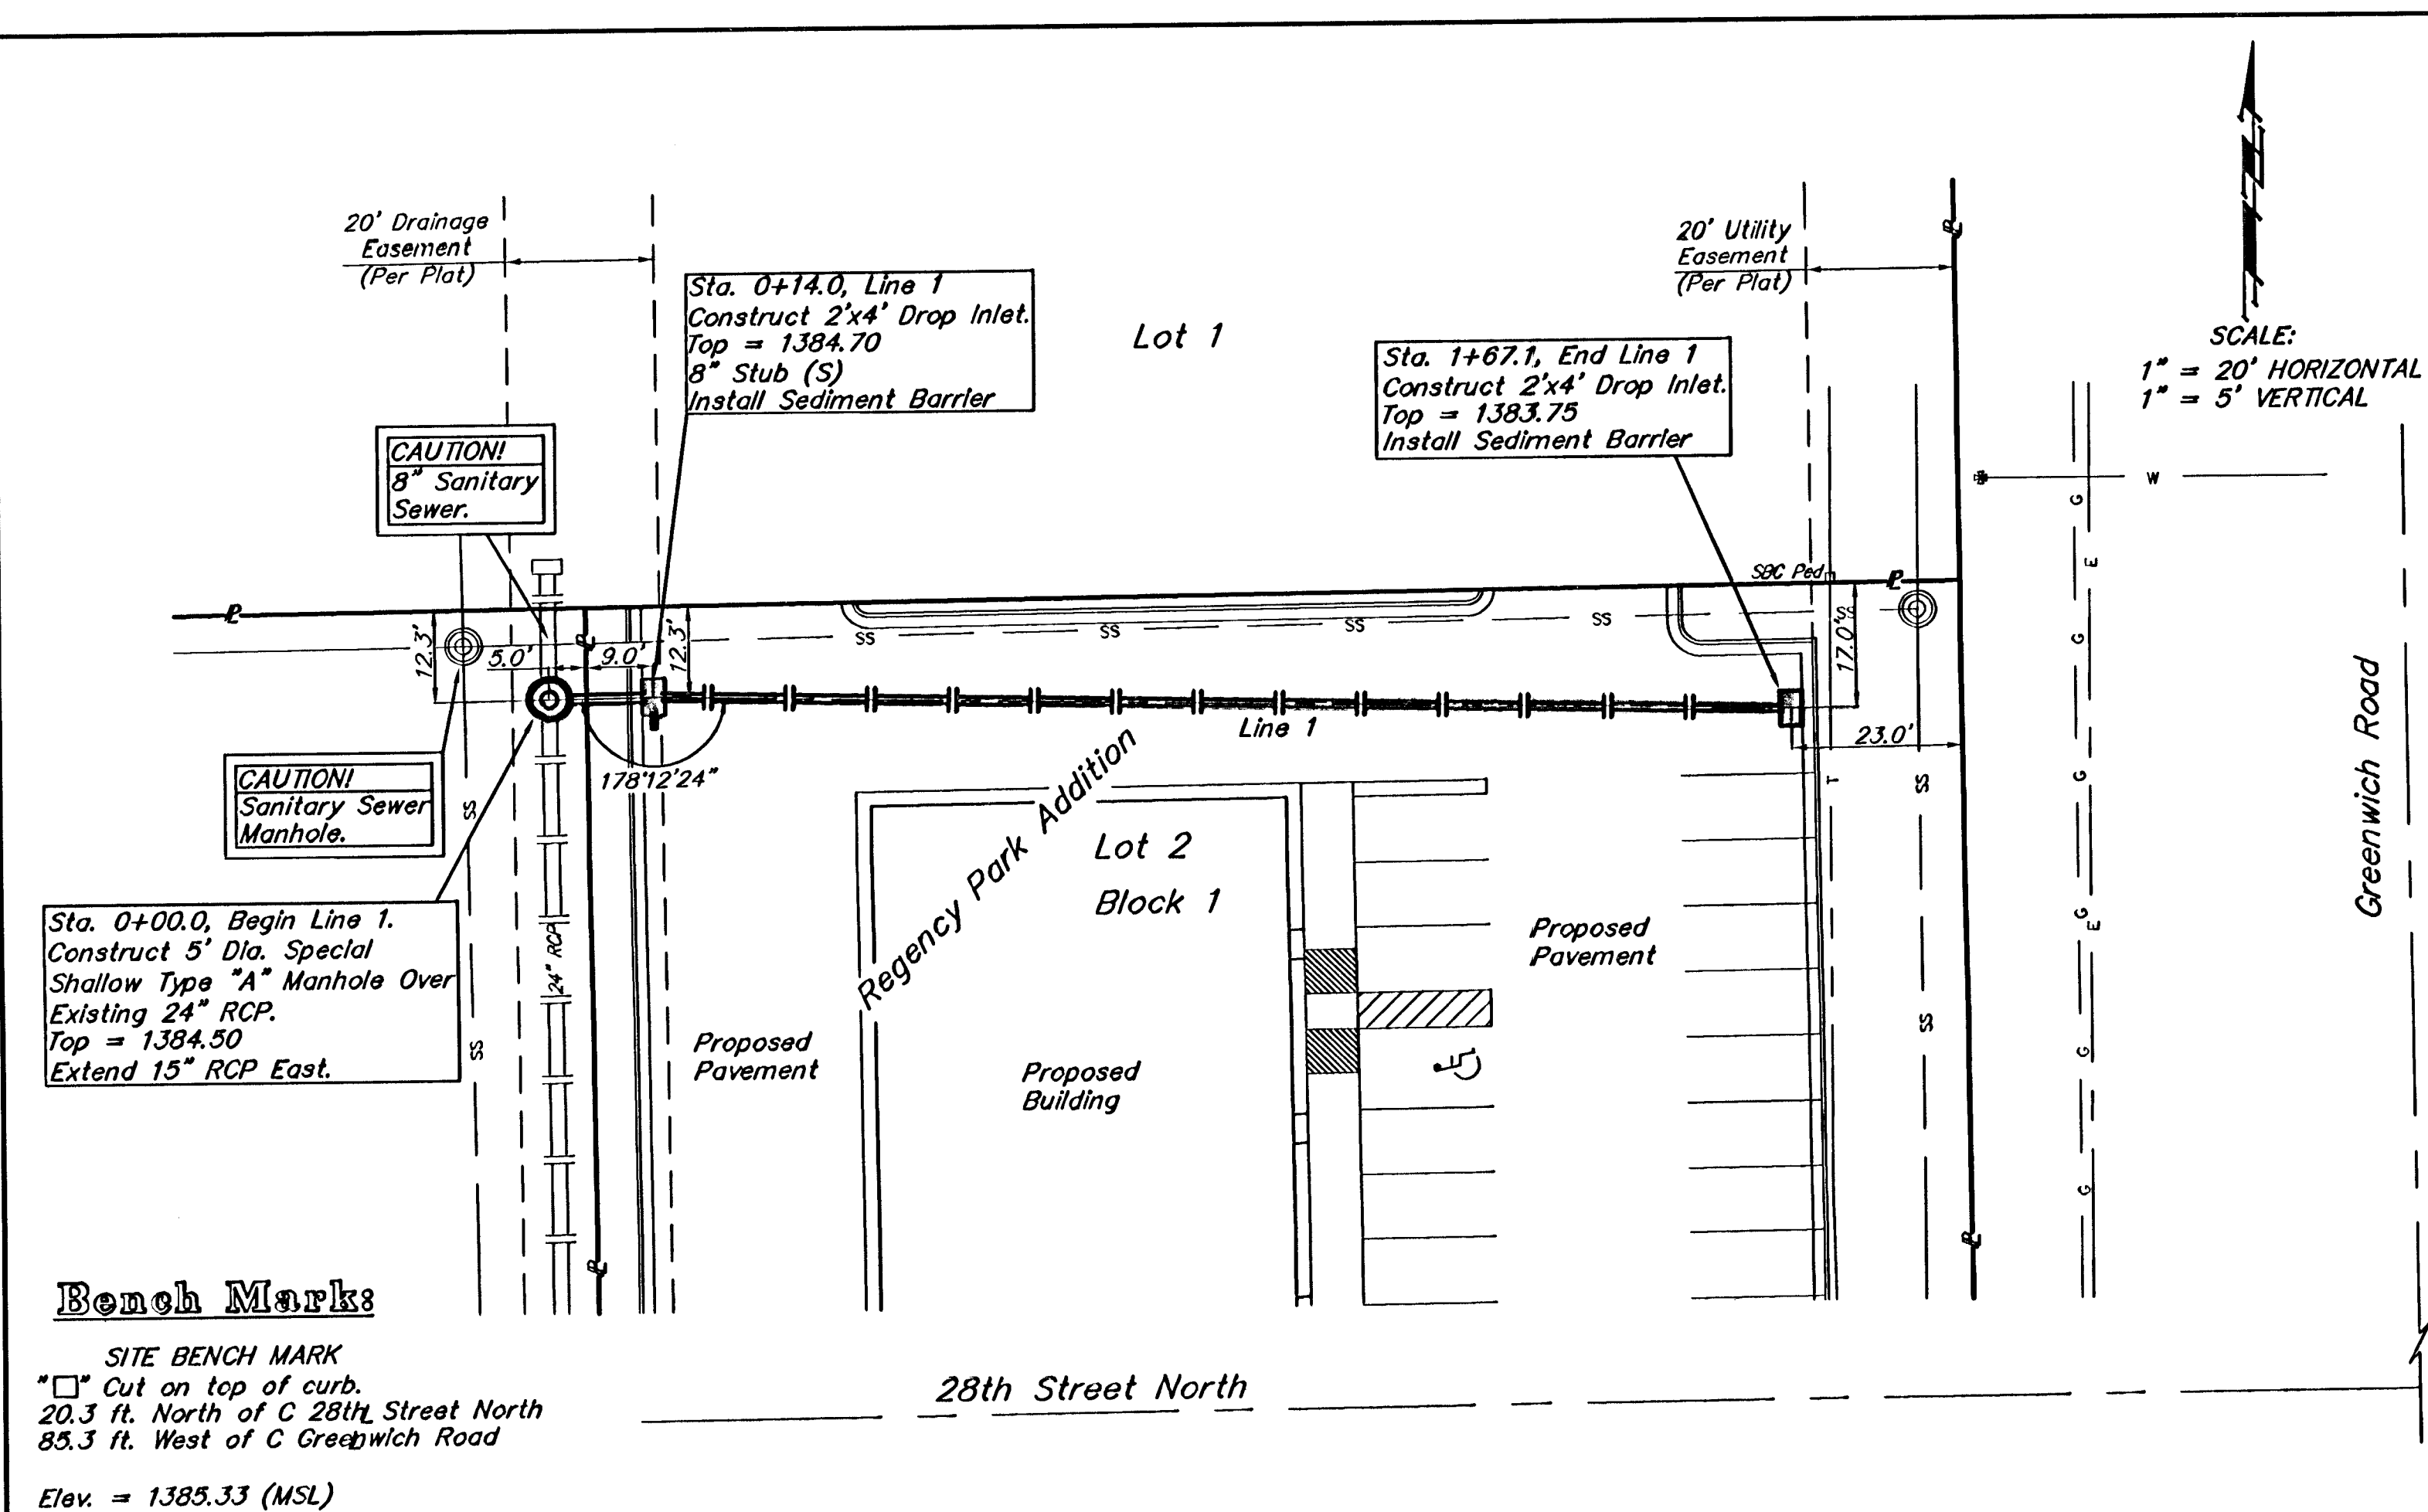

Baughman Storm Water Sewer To Serve
Regency Park Addition
 Lot 2, Block 1

1723 FPS (607861) DESIGN LU DRAWN LU
 APPROVED LU DATE 11/06
 SCALE NOTED
 SHEET

2 OF 4

Dynatek-Regency Park SW-1 06-09-E647