



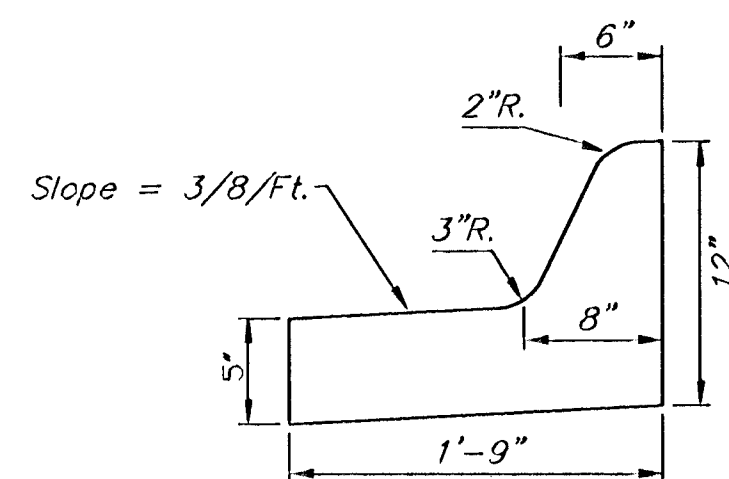

Medial Curb Detail
(Low Edge)
Not to Scale

Note: To be paid as Medial Curb & Gutter (6 5/8")

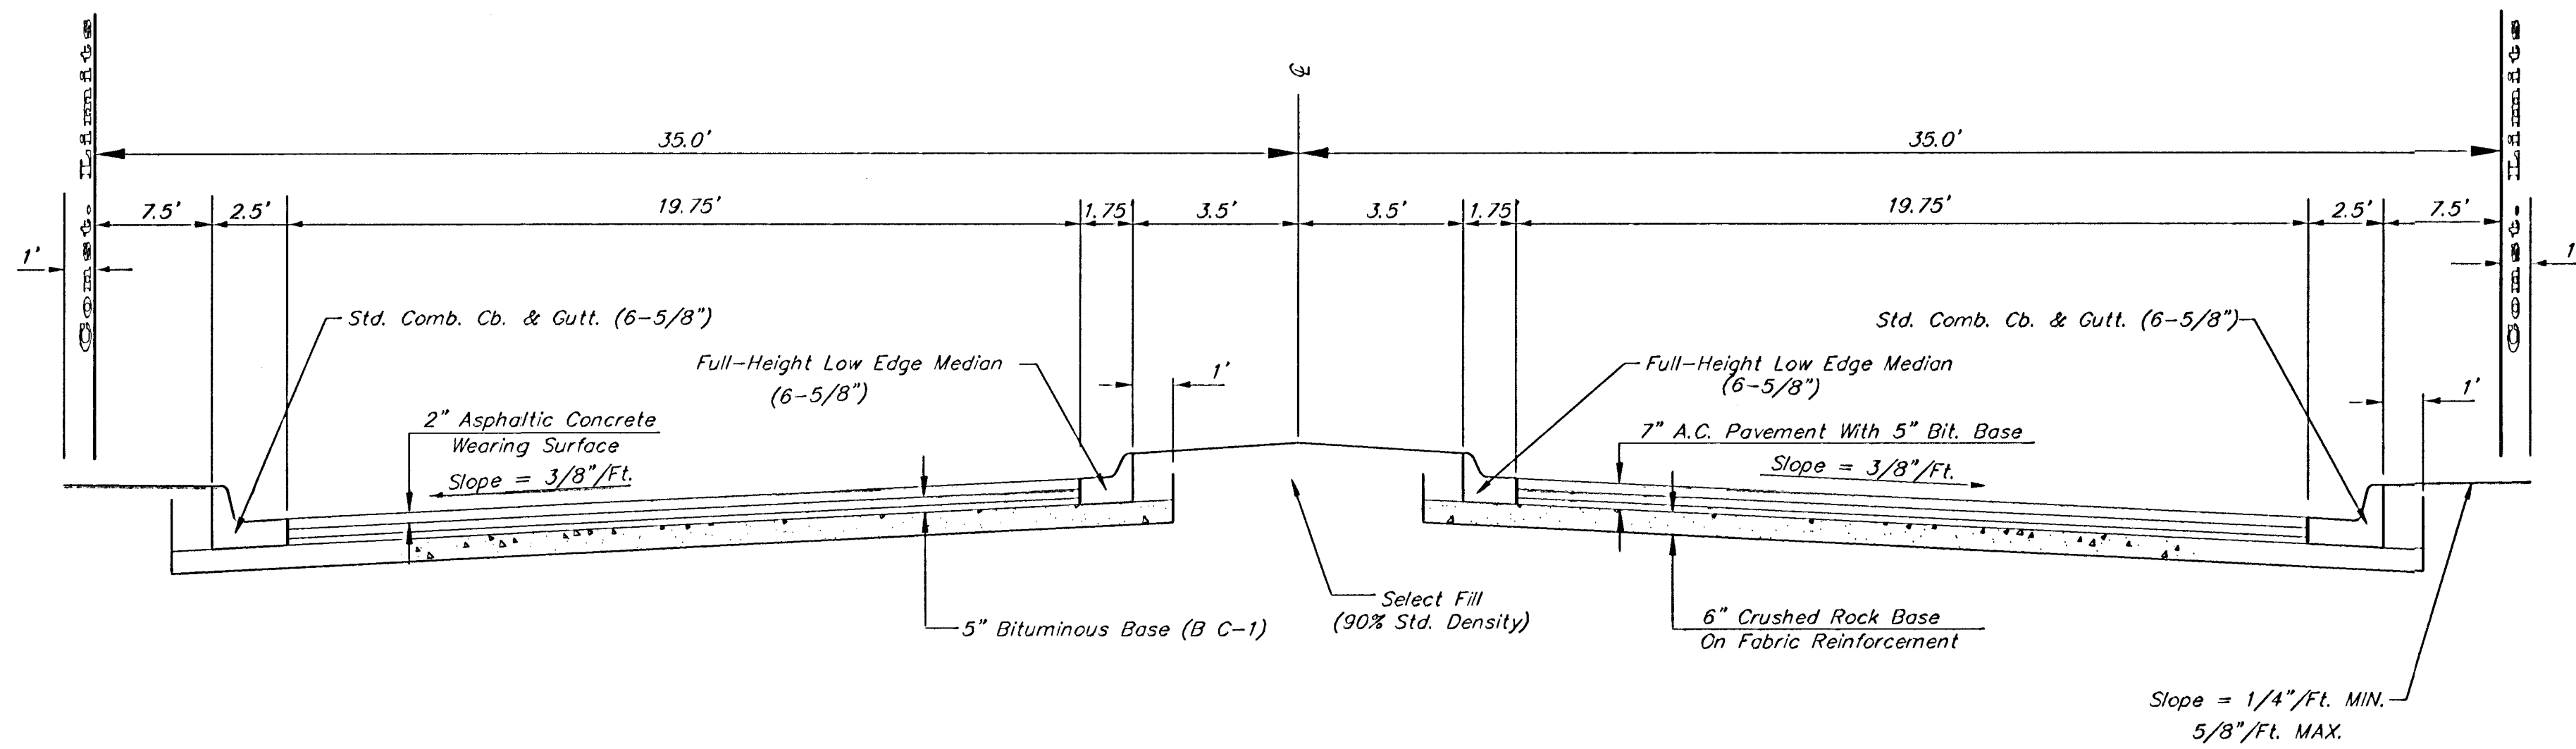

ENTRANCE DETAILS

Baughman Company, P.A. 315 Ella St. Wichita, KS 67211 P 316-262-7771 F 316-262-0149
ENGINEERING | SURVEYING | PLANNING | LANDSCAPE ARCHITECTURE

PROJECT NUMBER	DESIGN STAFF	DRAWN
APPROVED	DATE	JEB
REVISIONS	SCALE	NONE
	SHEET	3 OF 17

Northwest Medical Office/entrance detail 0607-E602