


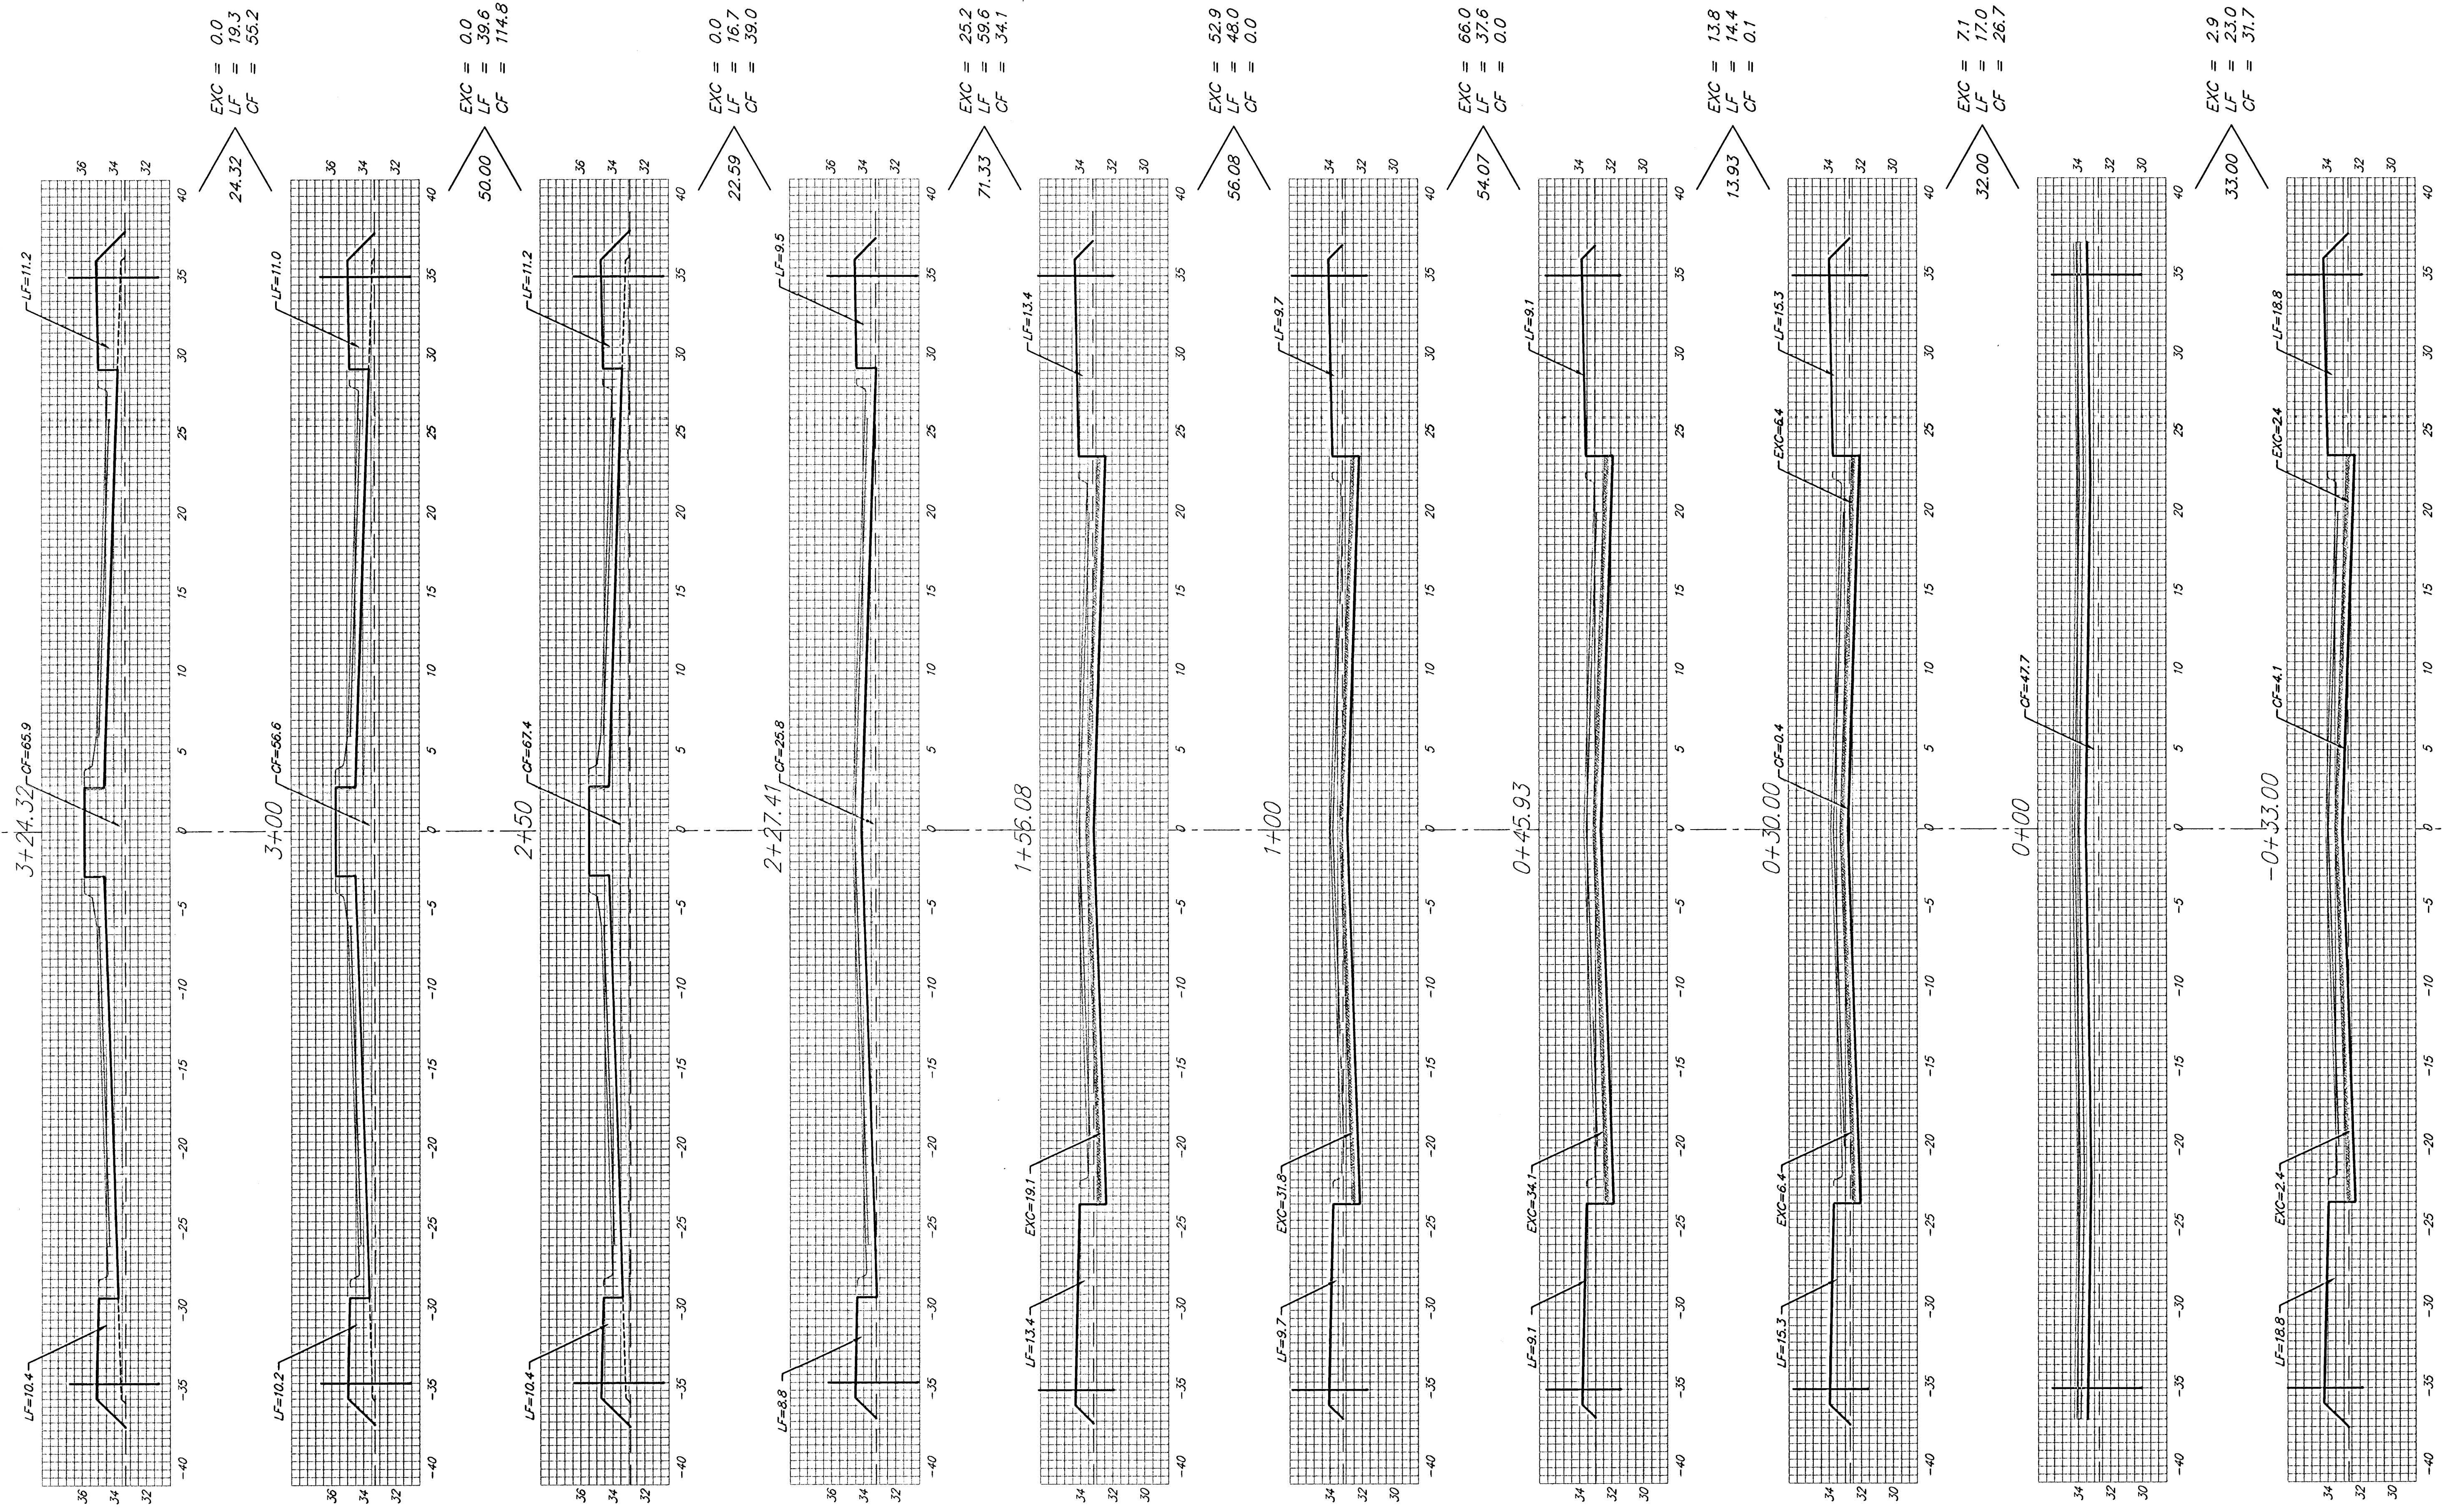

Sheet Totals:

Excavation	=	168	C.Y.
Loose Fill	=	275	C.Y.
Compacted Fill	=	302	C.Y.



Baughman

Baughman Company, P.A. 315 Ella St. Wichita, KS 67211 F 316-262-7271 F 316-262-0149

ENGINEERING | SURVEYING | PLANNING | LANDSCAPE ARCHITECTURE

PROJECT NUMBER

SHEET

16 OF 17

E:\Northwest Medical Office\2a.dwg 06-07-E602