



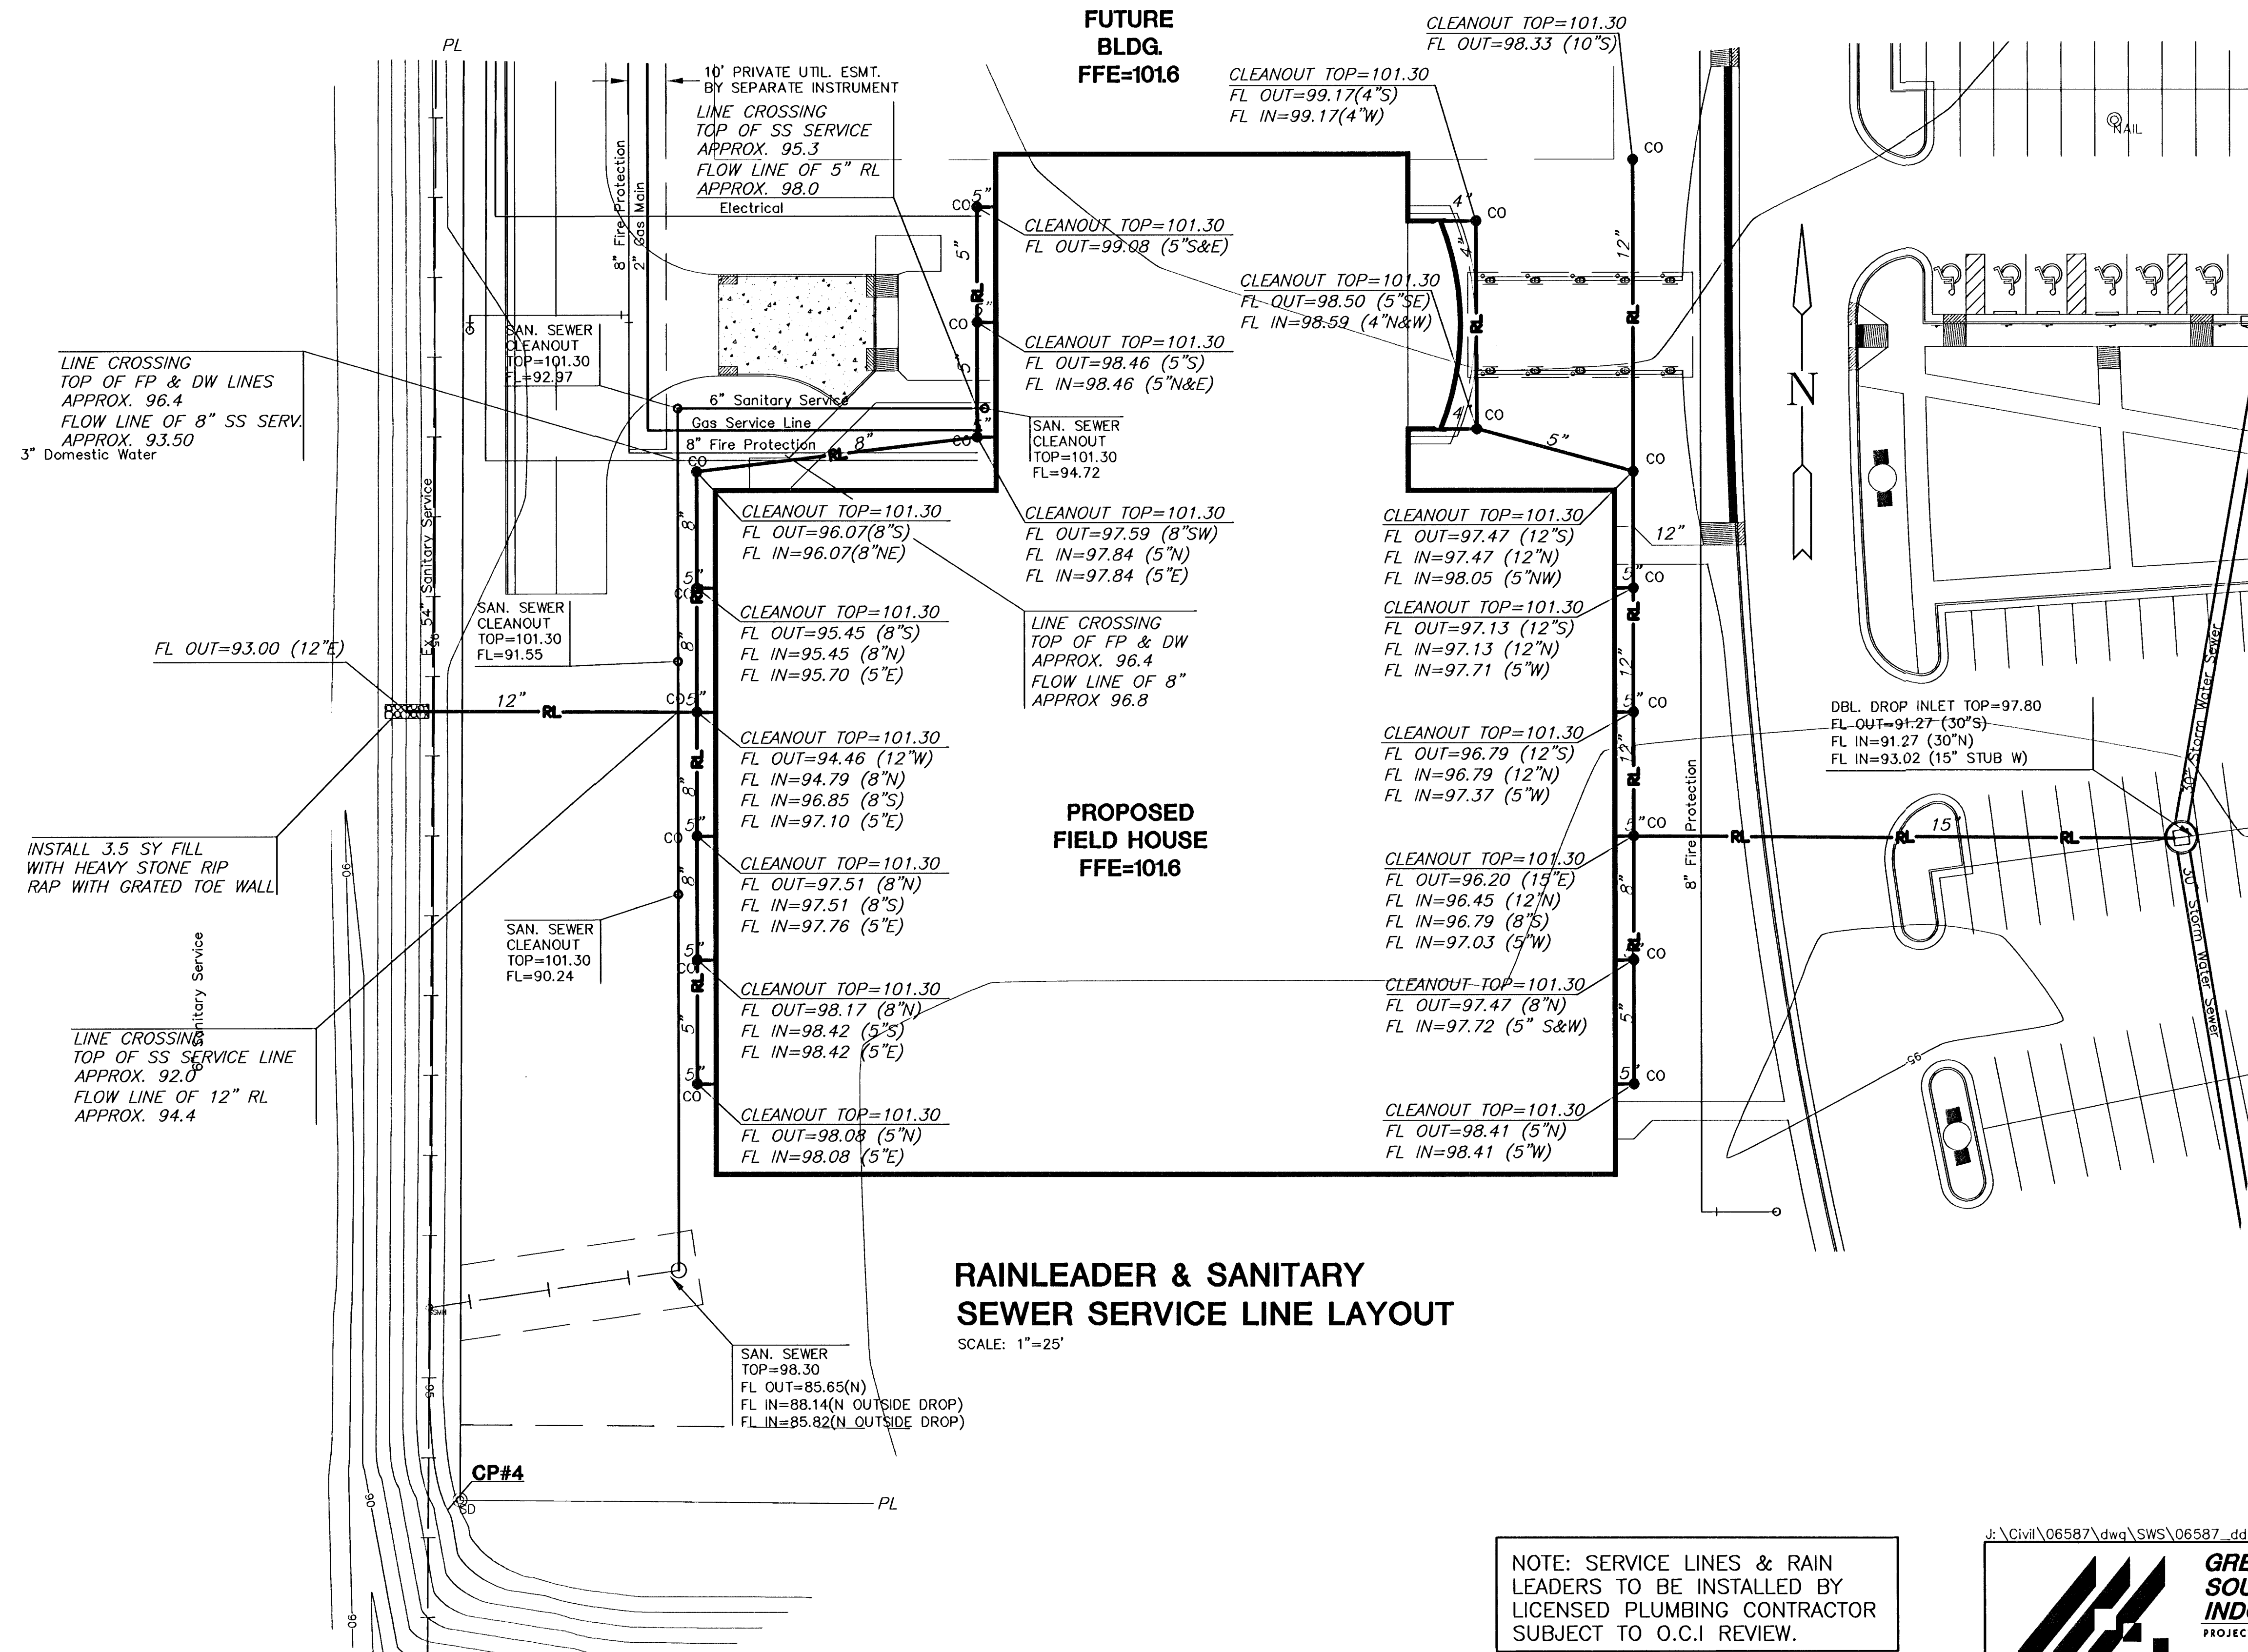

J:\Civil\06587\dwg\SWS\06587_dd1.dwg

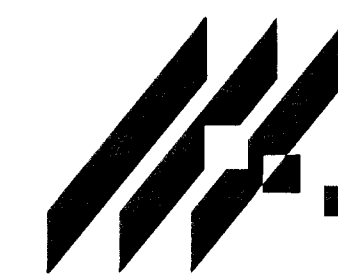

MKEC
ENGINEERING
CONSULTANTS
411 N. WEBB ROAD
WICHITA, KS. 67206
316 - 684 - 9000

**GREATER WICHITA YMCA
SOUTH BRANCH
INDOOR SPORTS COMPLEX**

PROJECT NAME
STORM WATER DETAILS
SHEET TITLE

DESIGN BY: MKEC	DRAWN BY: MKEC	CHECKED BY: MAB
DATE: JANUARY 2007	JOB NO.: 06587	SHEET/OF: 7 / 15