



6: \\CIVIL\\AREA_K\\9401\\PLANS\\9401D3.DWG 5-25-99 8:35:55 am CDST

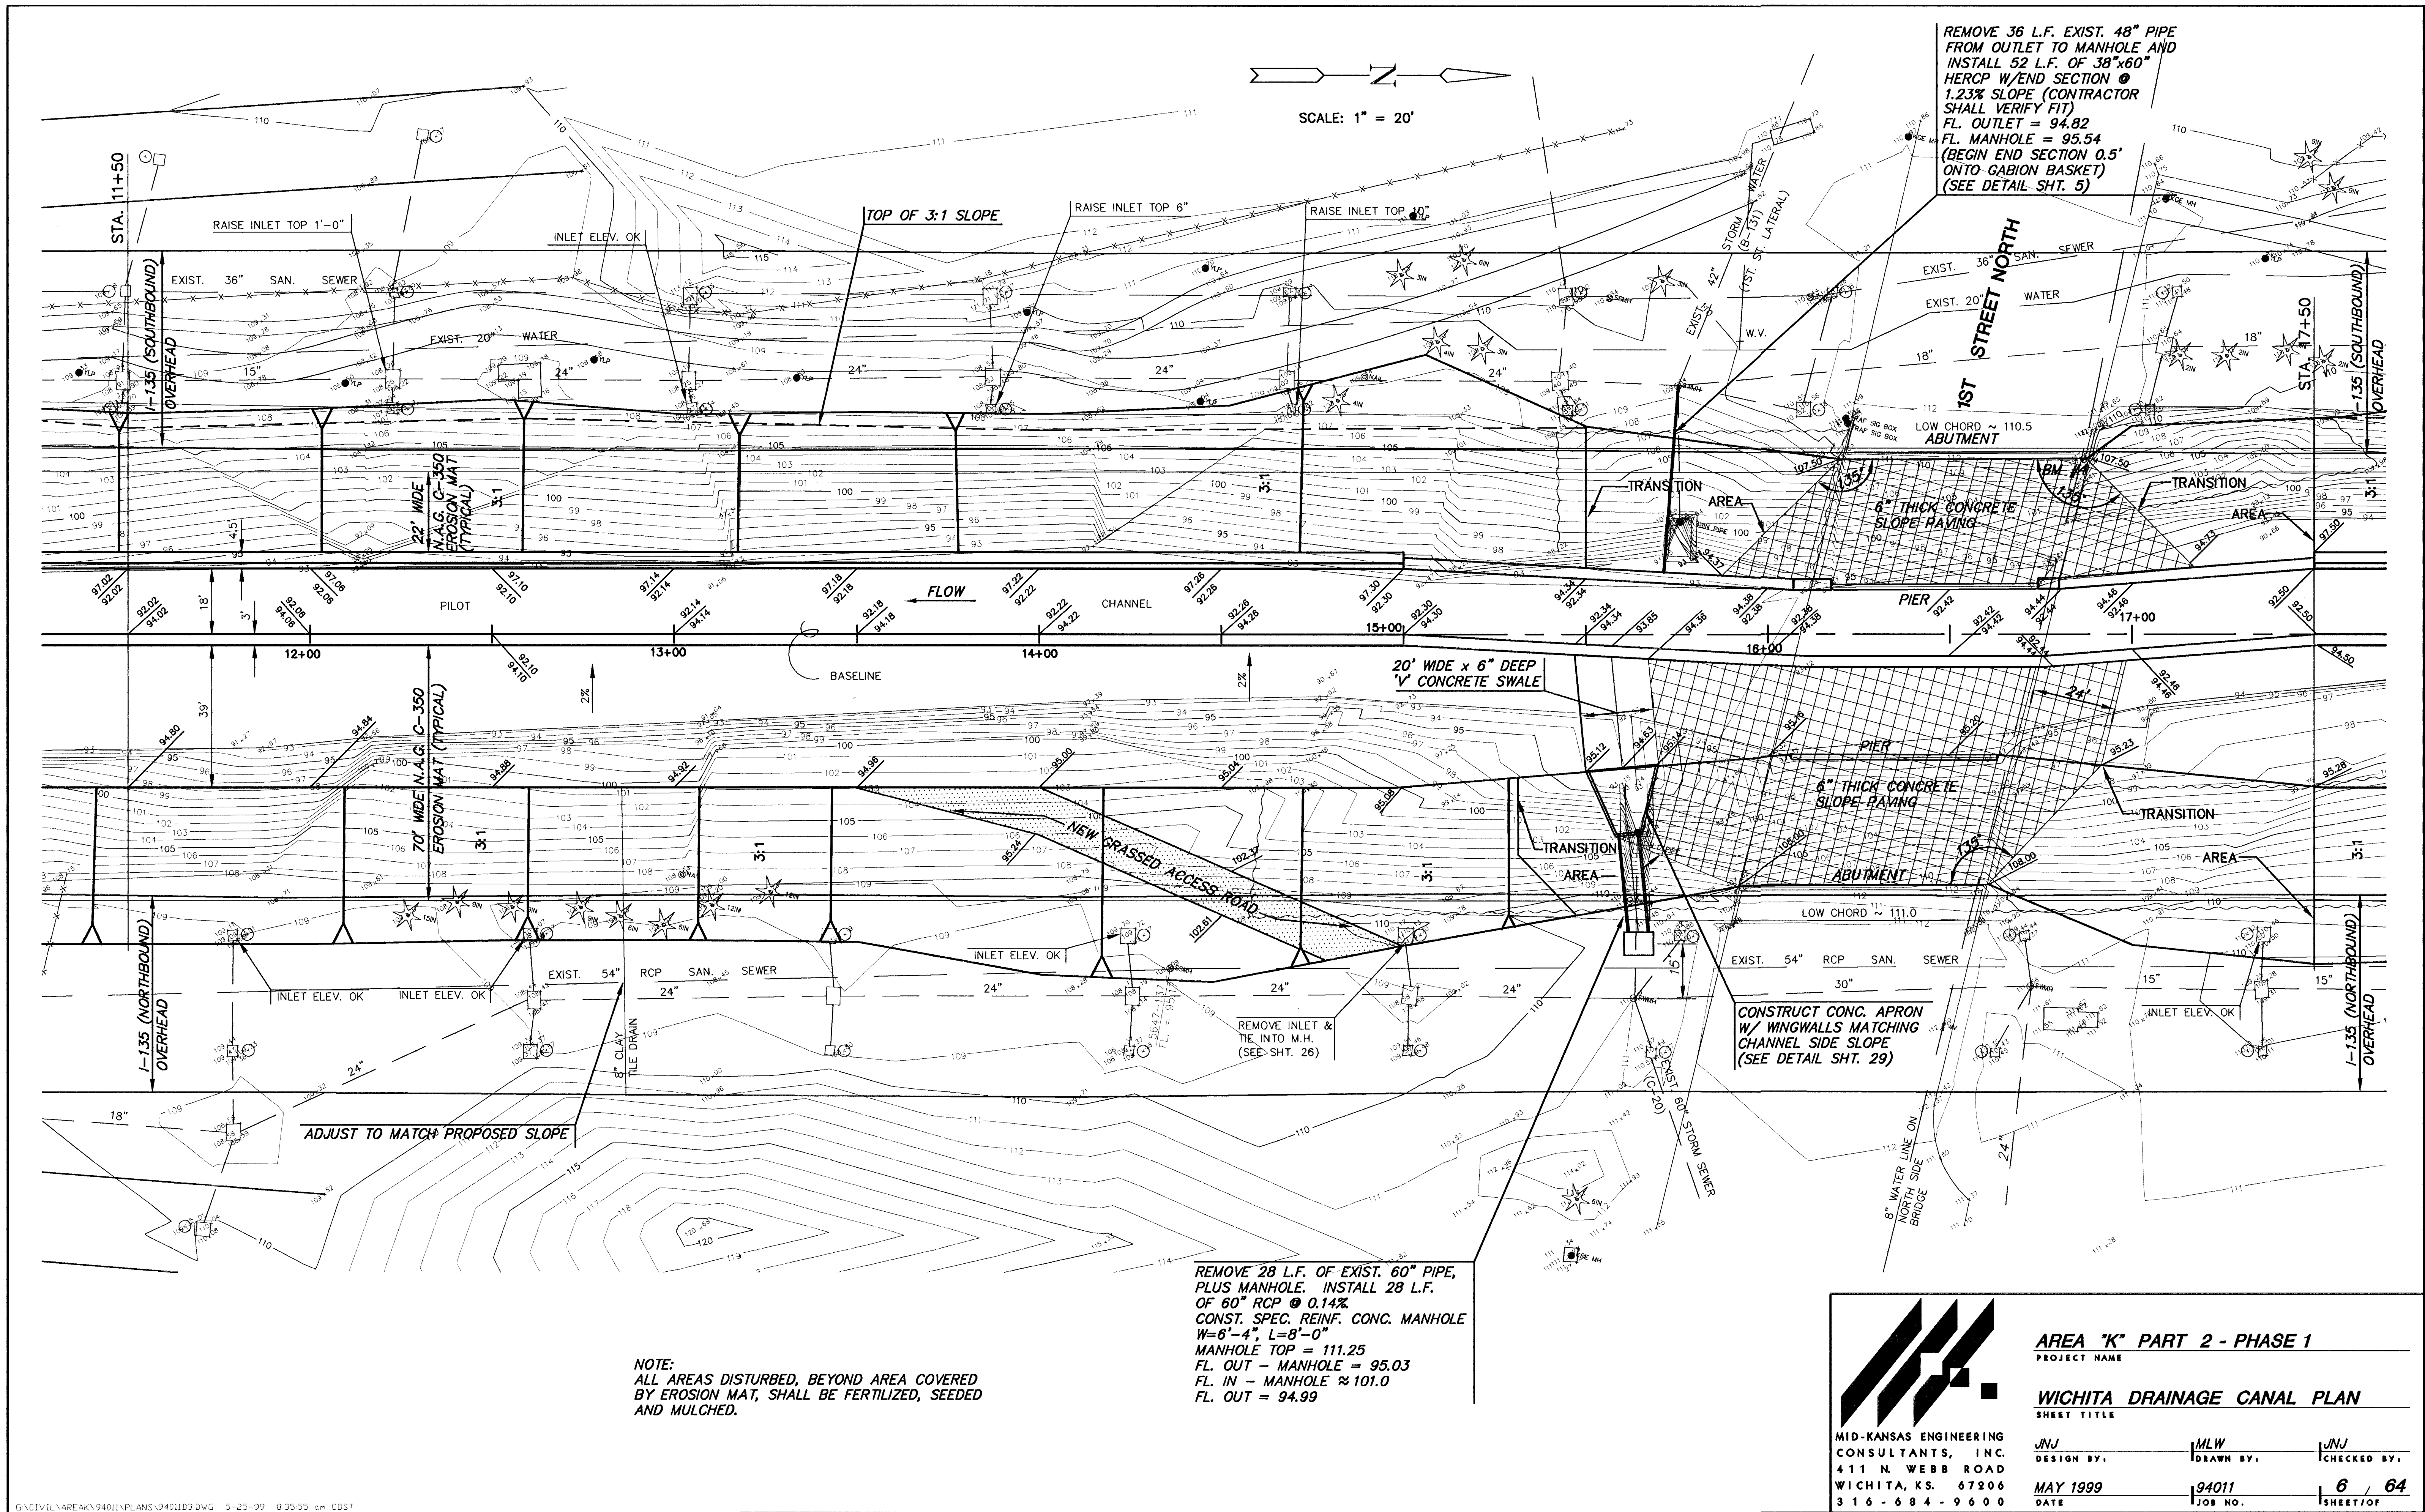

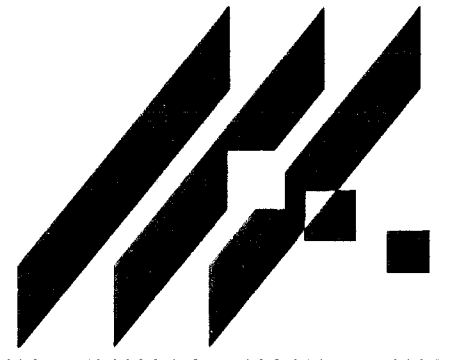

MID-KANSAS ENGINEERING
CONSULTANTS, INC.
411 N. WEBB ROAD
WICHITA, KS. 67206
316-684-9600

AREA "K" PART 2 - PHASE 1
PROJECT NAME

WICHITA DRAINAGE CANAL PLAN
SHEET TITLE

JNJ DESIGN BY:	MLW DRAWN BY:	JNJ CHECKED BY:
MAY 1999 DATE	94011 JOB NO.	6 / 64 SHEET/OF