
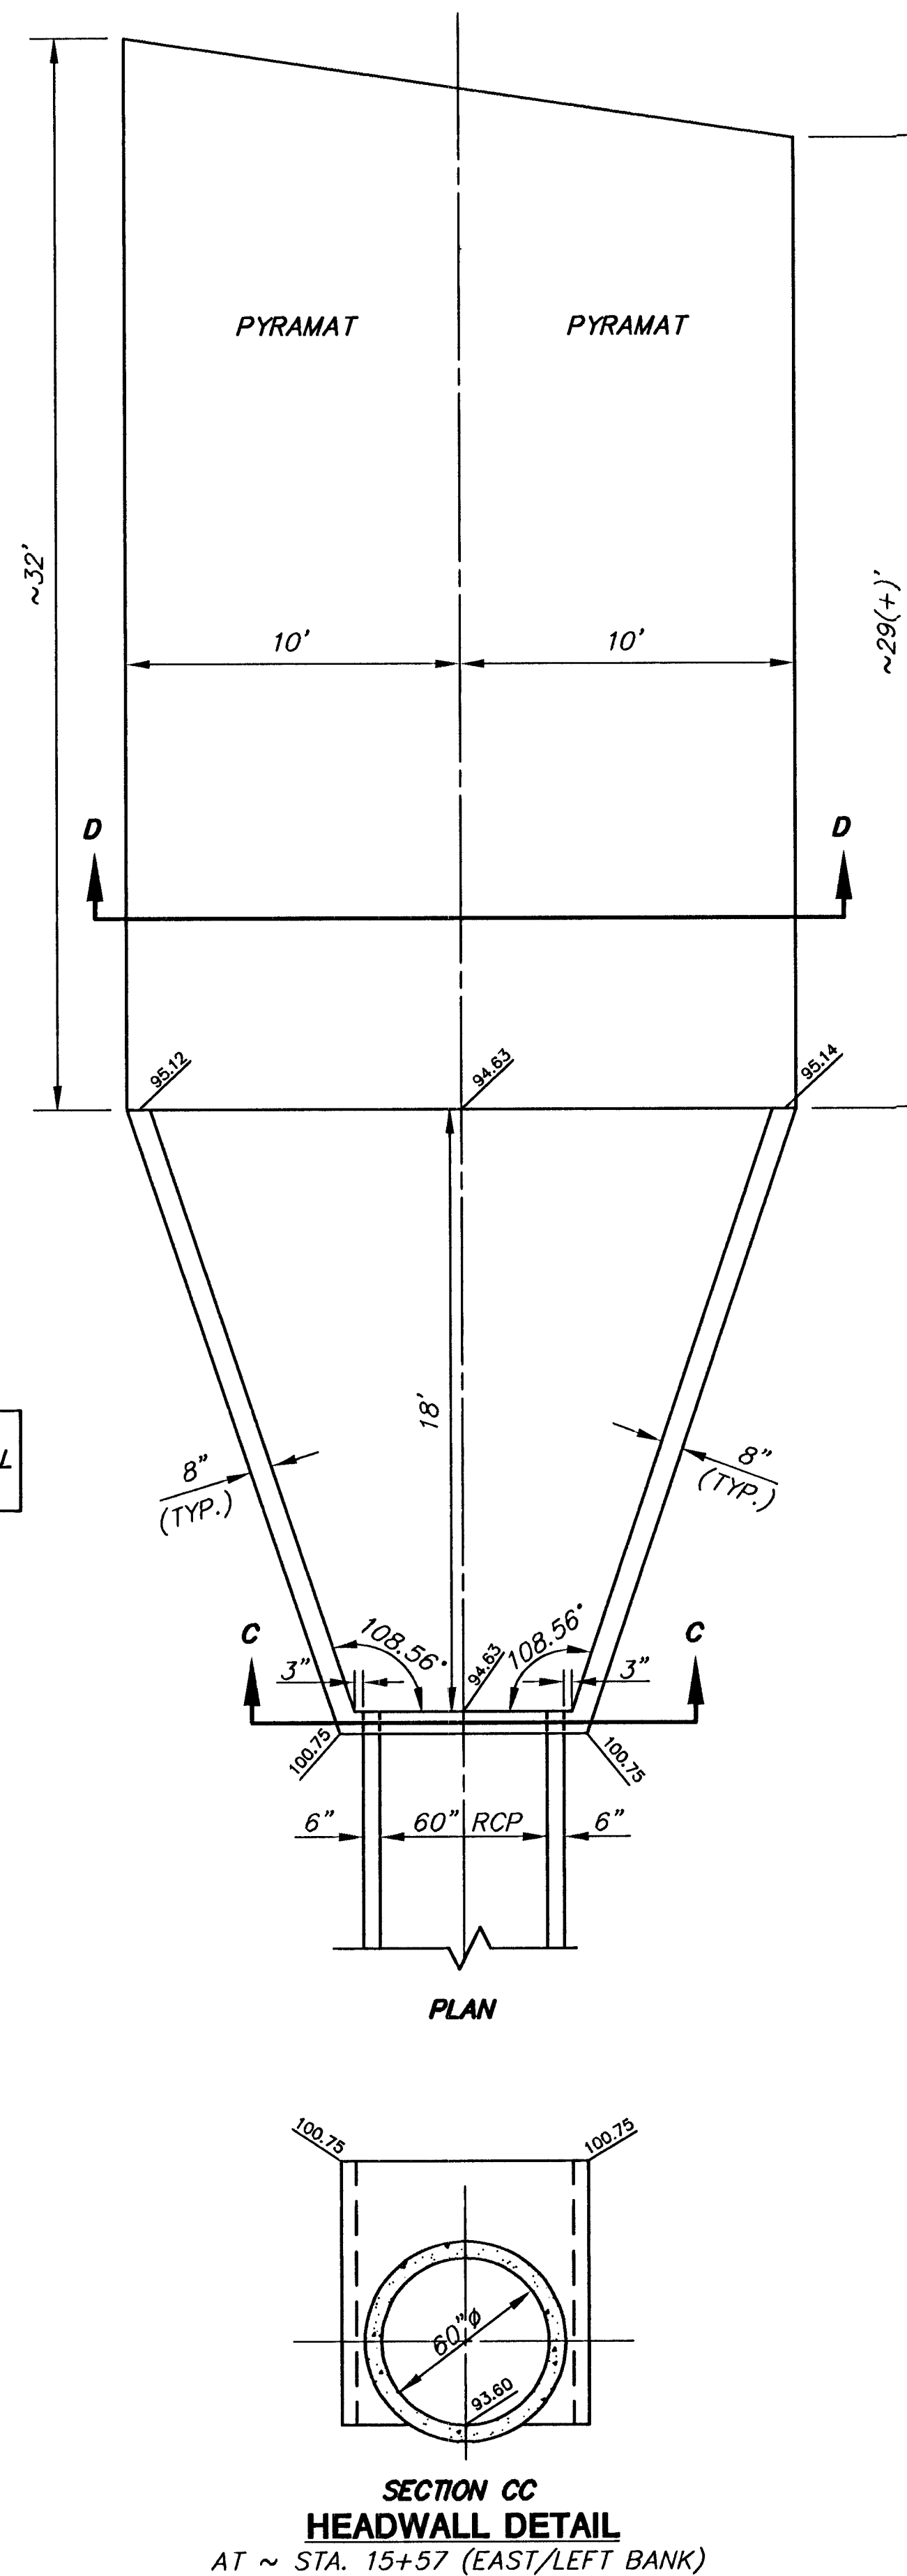


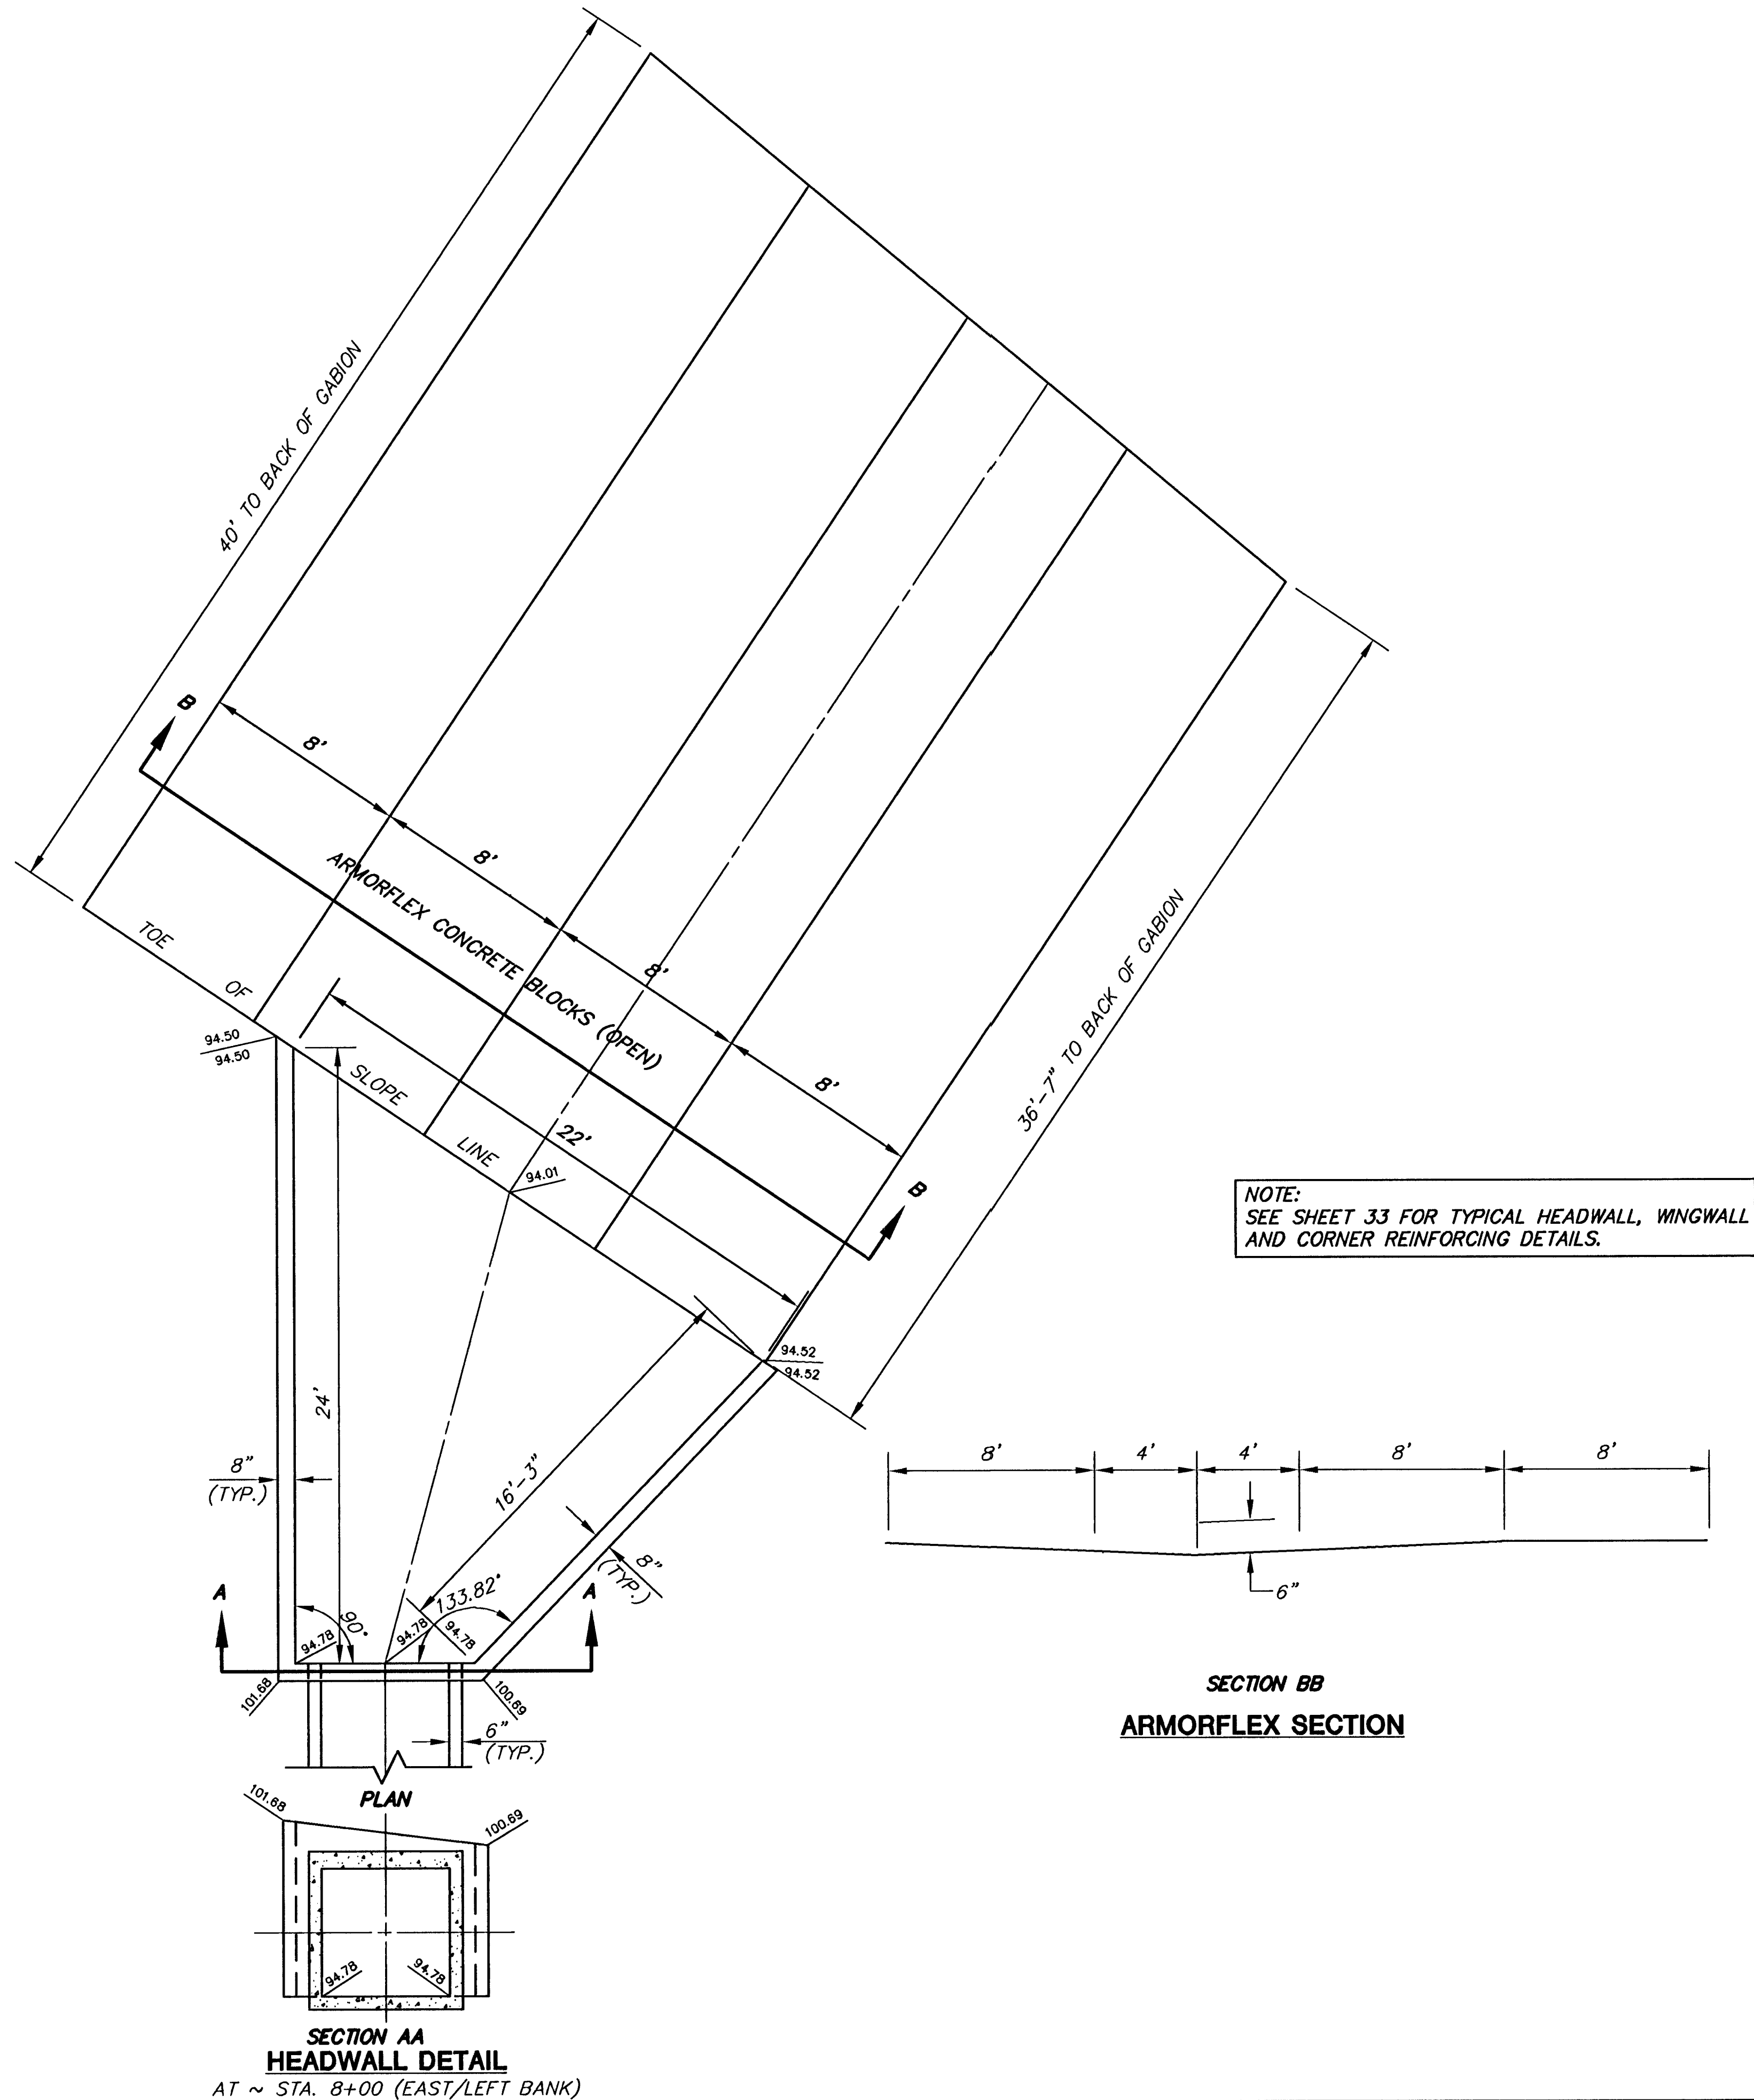

AREA "K" PART 2 - PHASE 1
WICHITA DRAINAGE CANAL
PROJECT NAME

HEADWALL DETAILS & SECTIONS
SHEET TITLE

MID-KANSAS ENGINEERING CONSULTANTS, INC. 411 N WEBB ROAD WICHITA, KS. 67206 316-684-9600	JNJ DESIGN BY:	MLW DRAWN BY:
JANUARY 1999 DATE	94011 JOB NO.	JNJ CHECKED BY:
		29 / 64 SHEET/OF

G:\CIVIL\AREA_K\94011\DETAILS\94101L2.DWG 1-26-99 9:49:11 am EST