


G:\CIVIL\AREA_K\94011\HORIZ\HORIZ.DWG Tue May 25 10:01:42 1999

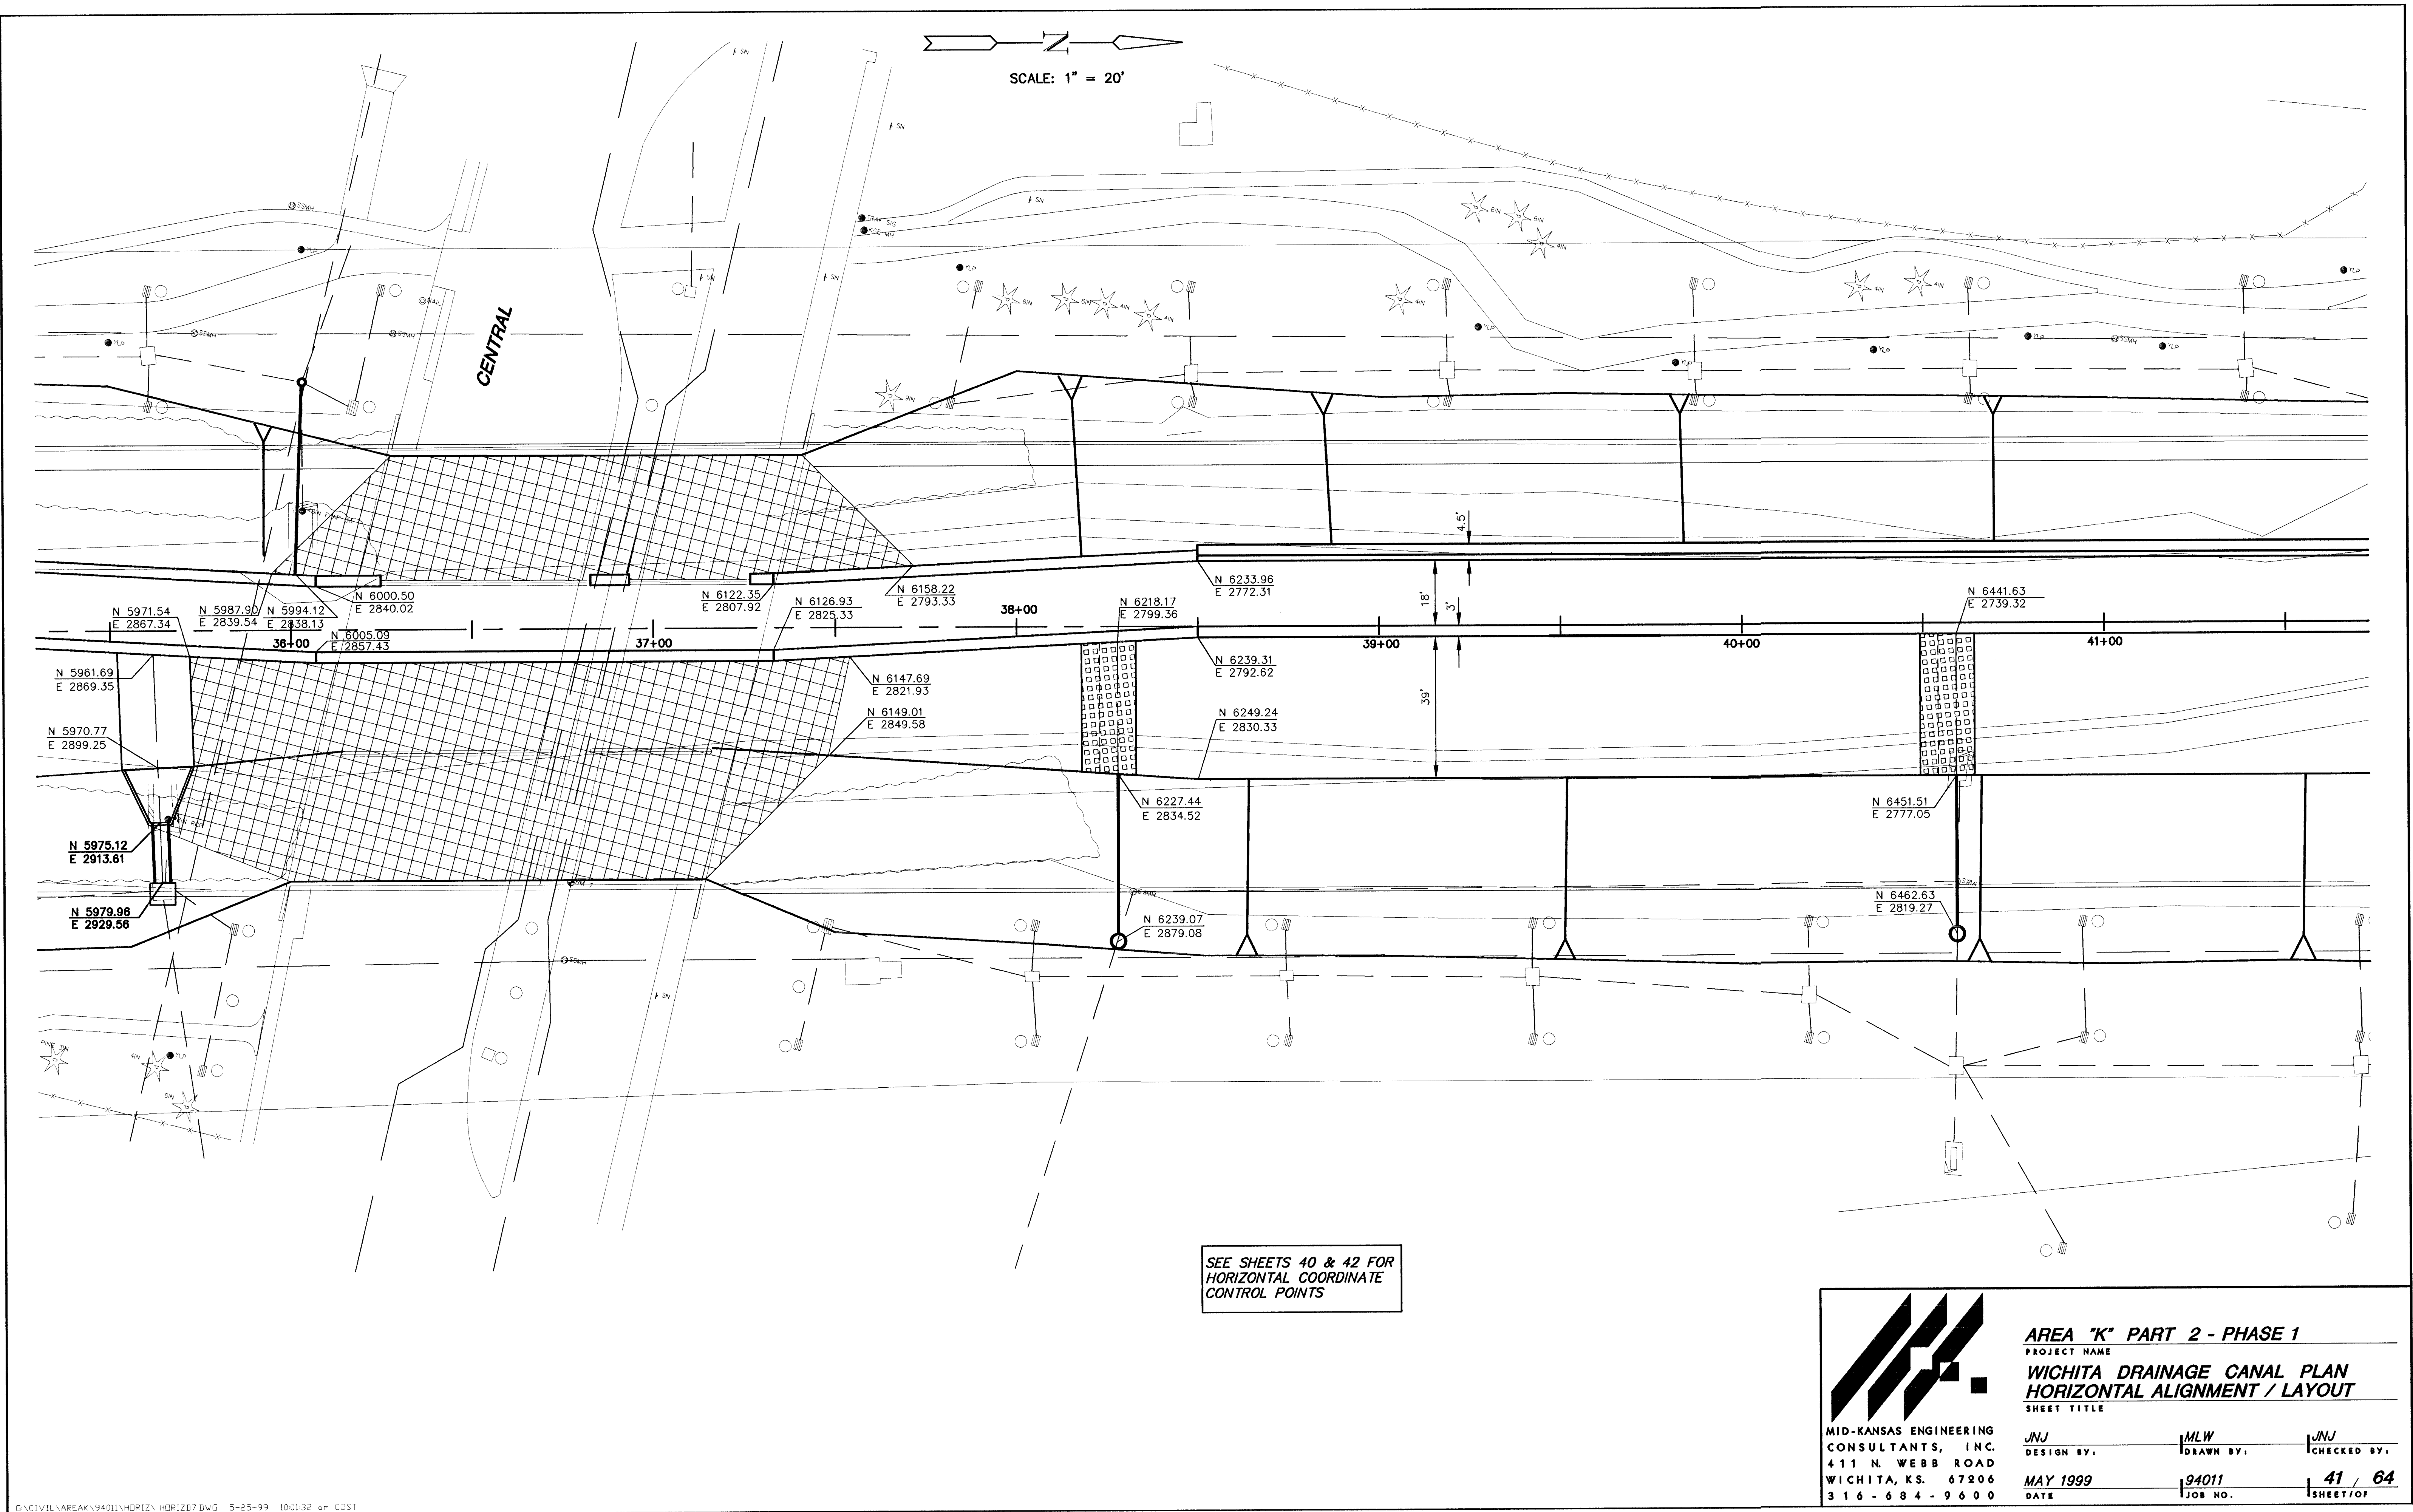

AREA "K" PART 2 - PHASE 1
PROJECT NAME
WICHITA DRAINAGE CANAL PLAN
HORIZONTAL ALIGNMENT / LAYOUT
SHEET TITLE

DESIGN BY:	DRAWN BY:	CHECKED BY:
JNJ	MLW	JNJ

DATE	JOB NO.	SHEET OF
MAY 1999	94011	41 / 64