
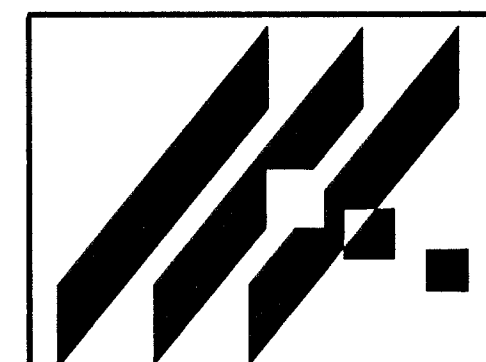


SCALE: 1" = 20'

HORIZONTAL
COORDINATE
CONTROL
POINT

9TH STREET NORTH

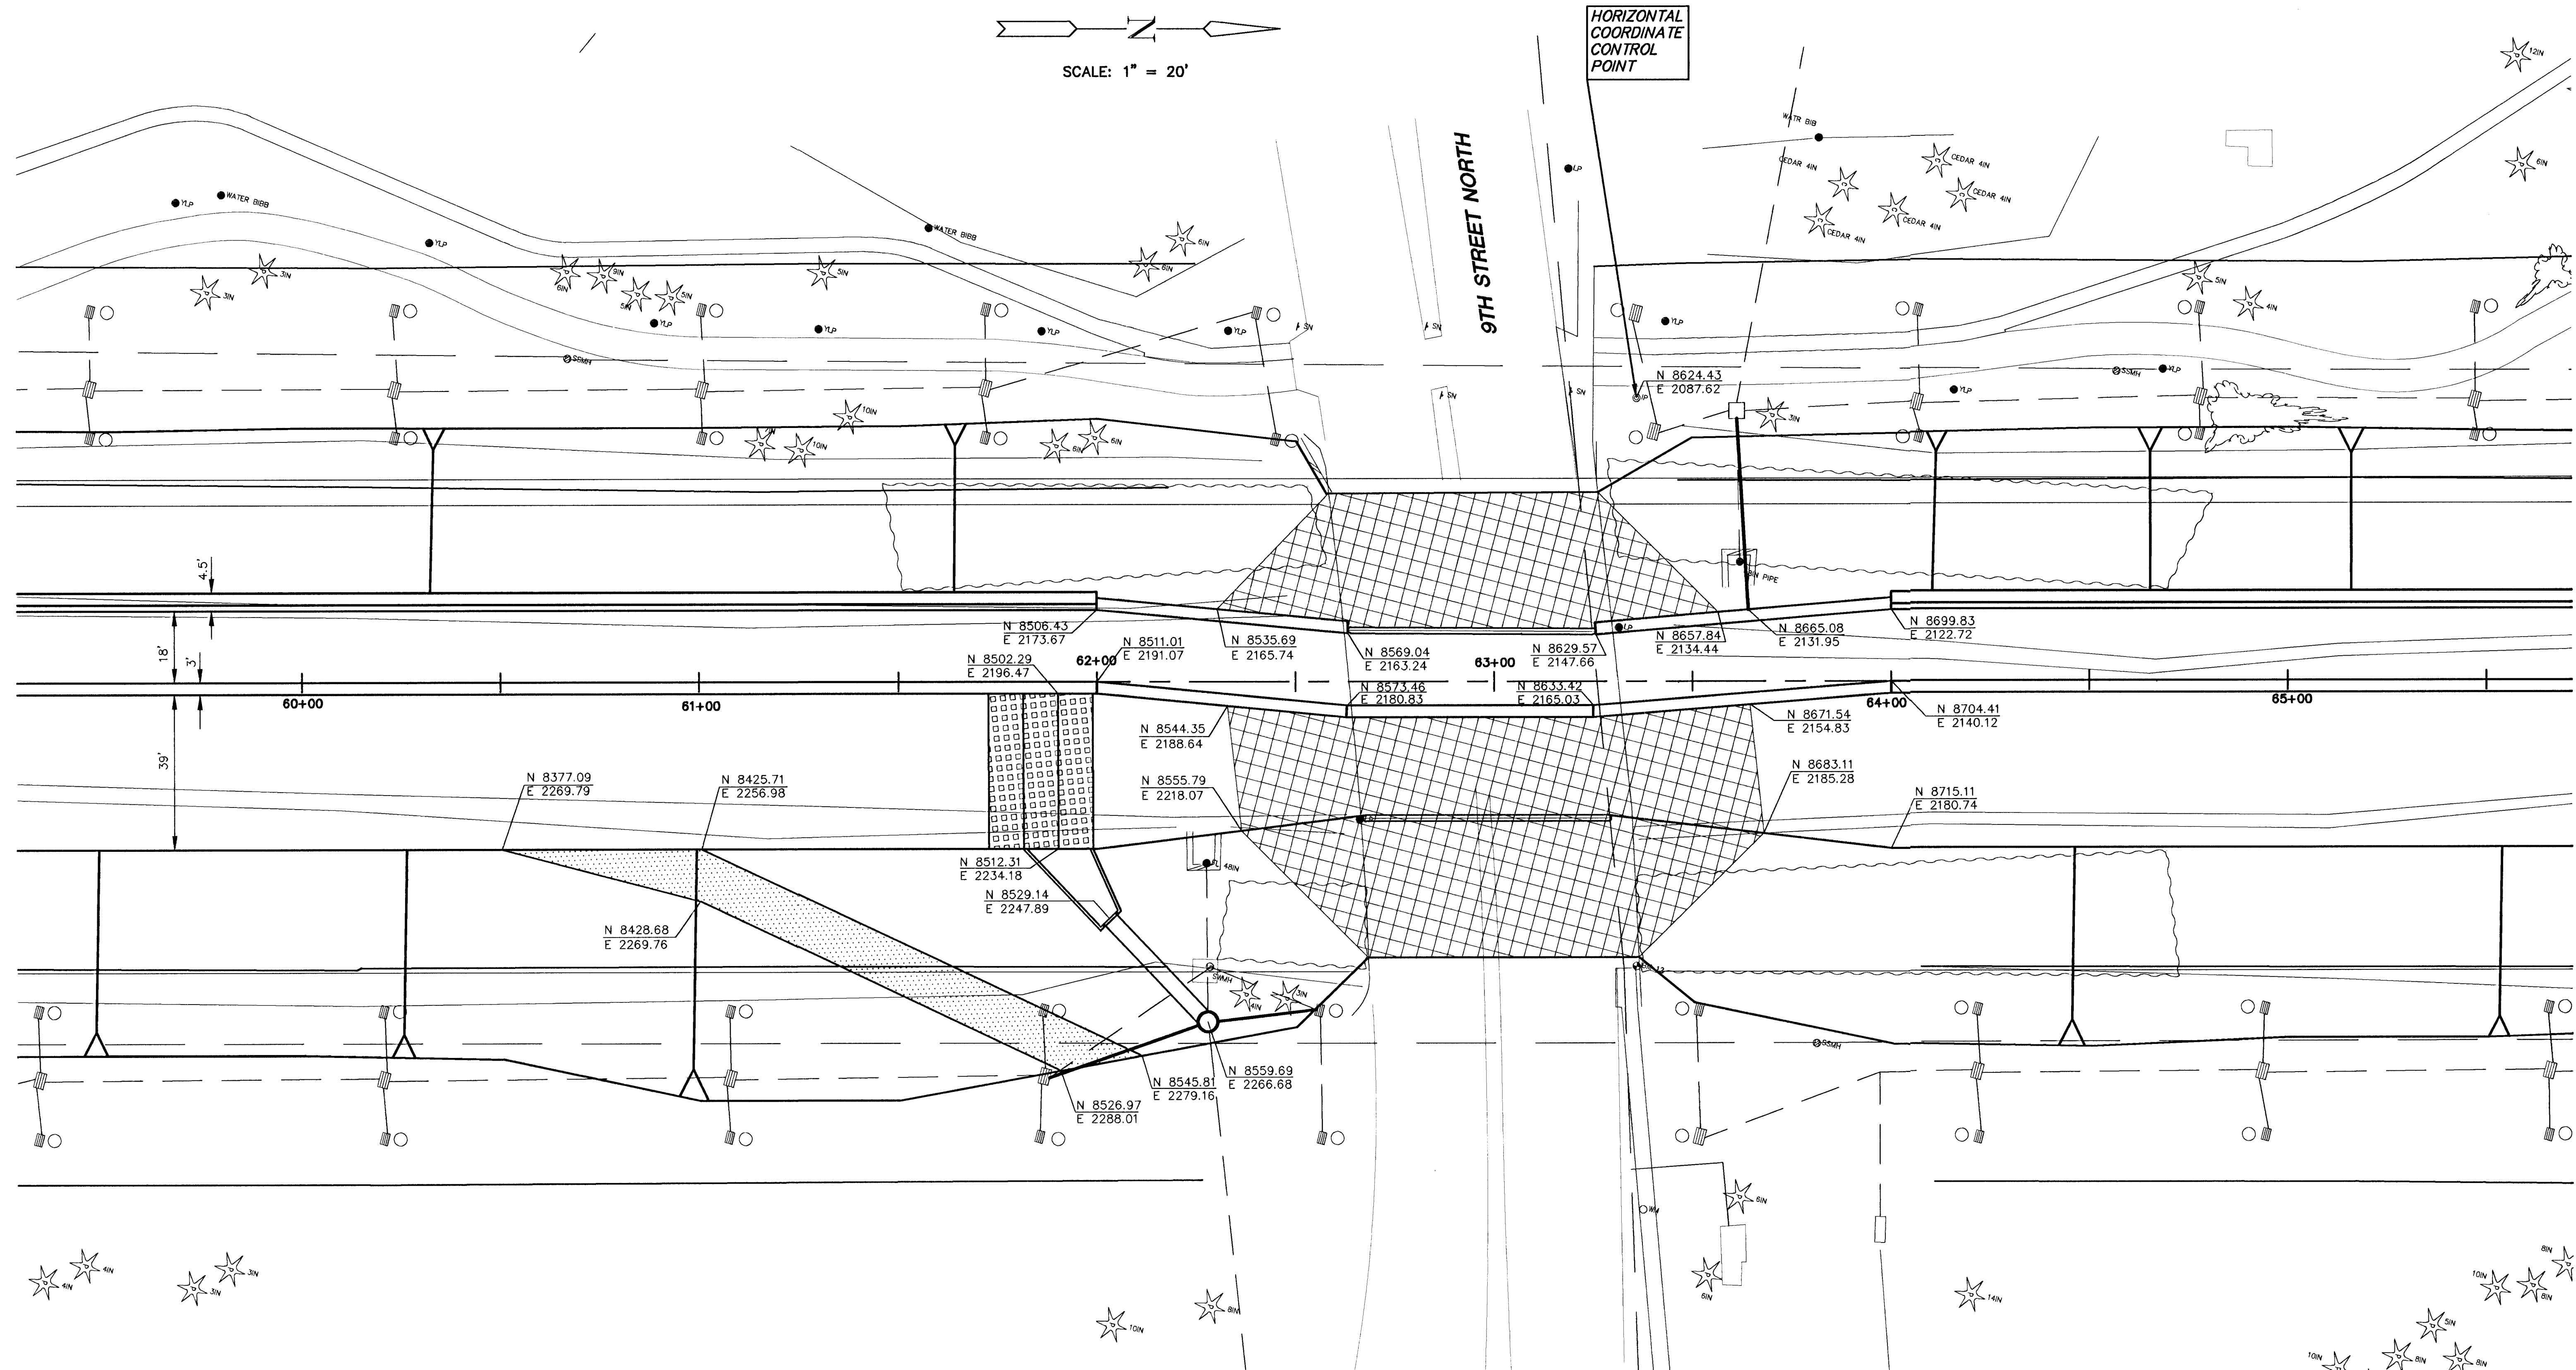

MID-KANSAS ENGINEERING
CONSULTANTS, INC.
411 N. WEBB ROAD
WICHITA, KS. 67206
316-684-9600

AREA "K" PART 2 - PHASE 1
PROJECT NAME
WICHITA DRAINAGE CANAL PLAN
HORIZONTAL ALIGNMENT / LAYOUT
SHEET TITLE

JNJ DESIGN BY:	MLW DRAWN BY:	JNJ CHECKED BY:
MAY 1999 DATE	94011 JOB NO.	45 / 64 SHEET/OF