


941\XS5.DWG 246523

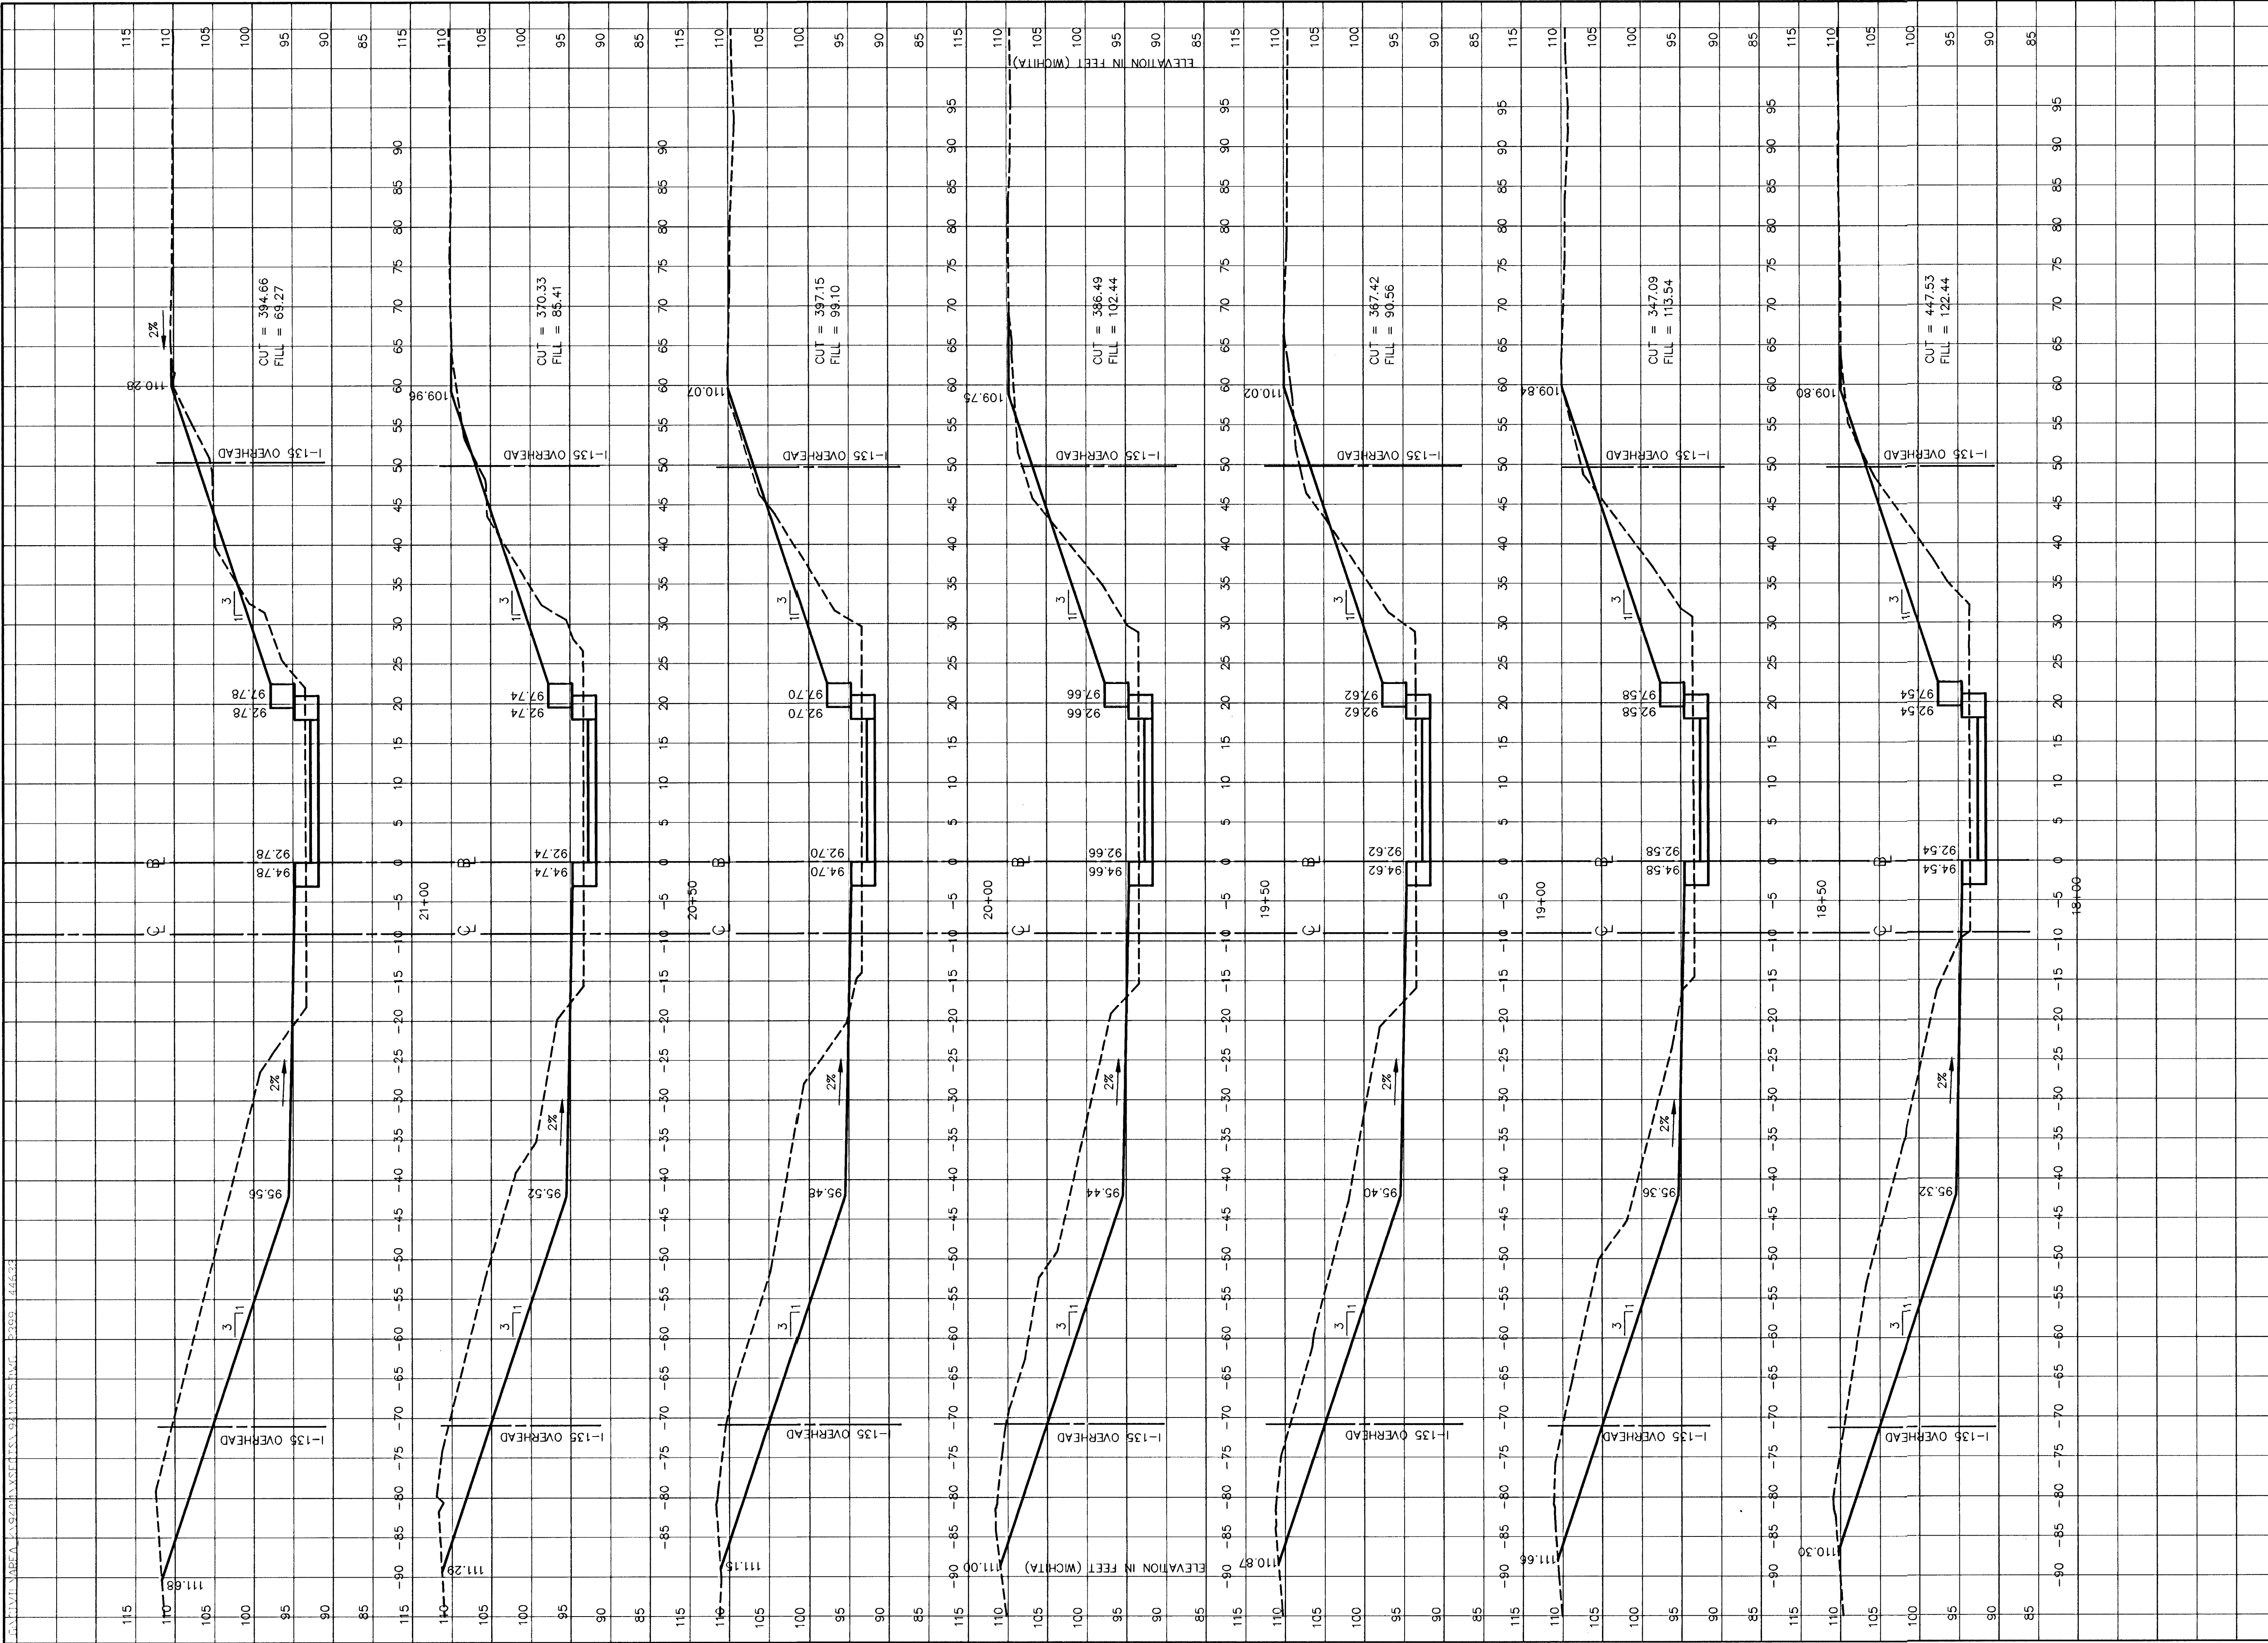

WICHITA DRAINAGE CANAL
CROSS SECTIONS LOOKING DOWNSTREAM
STA. 18+00 TO 21+00
PROJ. NO. 468-82950

ALL CUT AND FILL
QUANTITIES ARE IN
SQUARE FEET