


G:\CIVIL\AREA\_K\9401\XSECT\941\AS13.DWG 2-3-99 4:58:13 pm EST

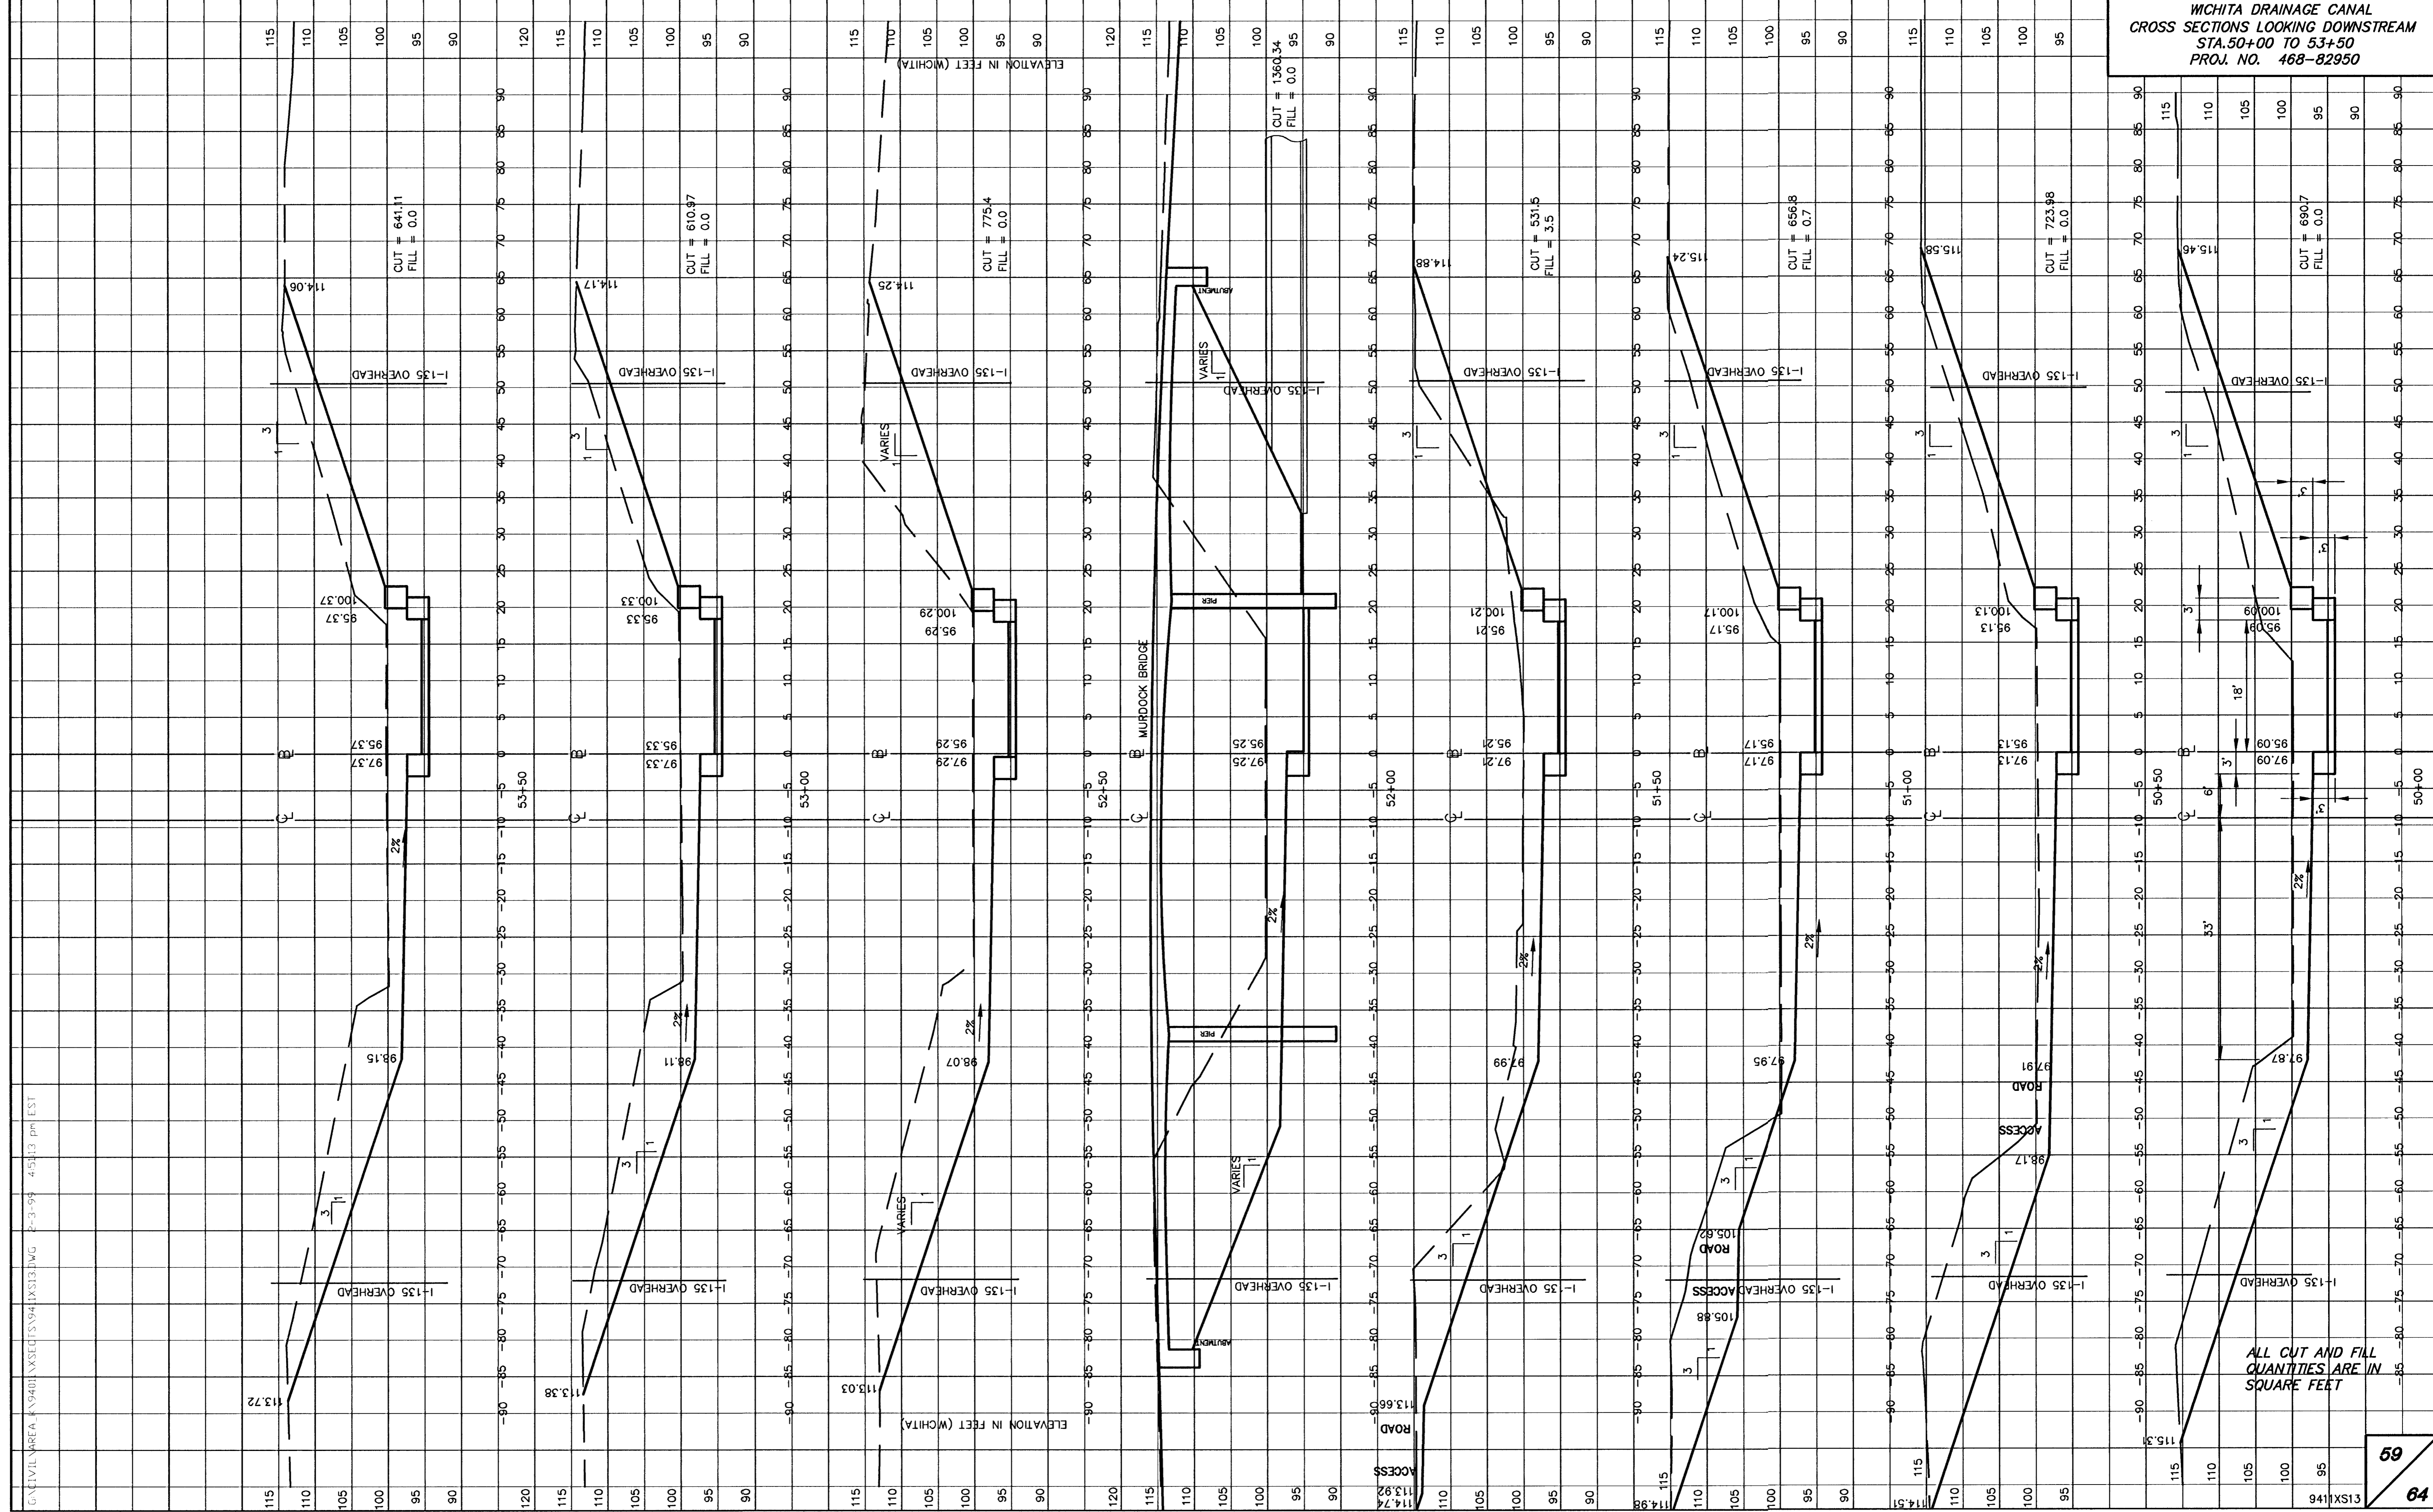

WICHITA DRAINAGE CANAL  
CROSS SECTIONS LOOKING DOWNSTREAM  
STA. 50+00 TO 53+50  
PROJ. NO. 468-82950

ALL CUT AND FILL  
QUANTITIES ARE IN  
SQUARE FEET