



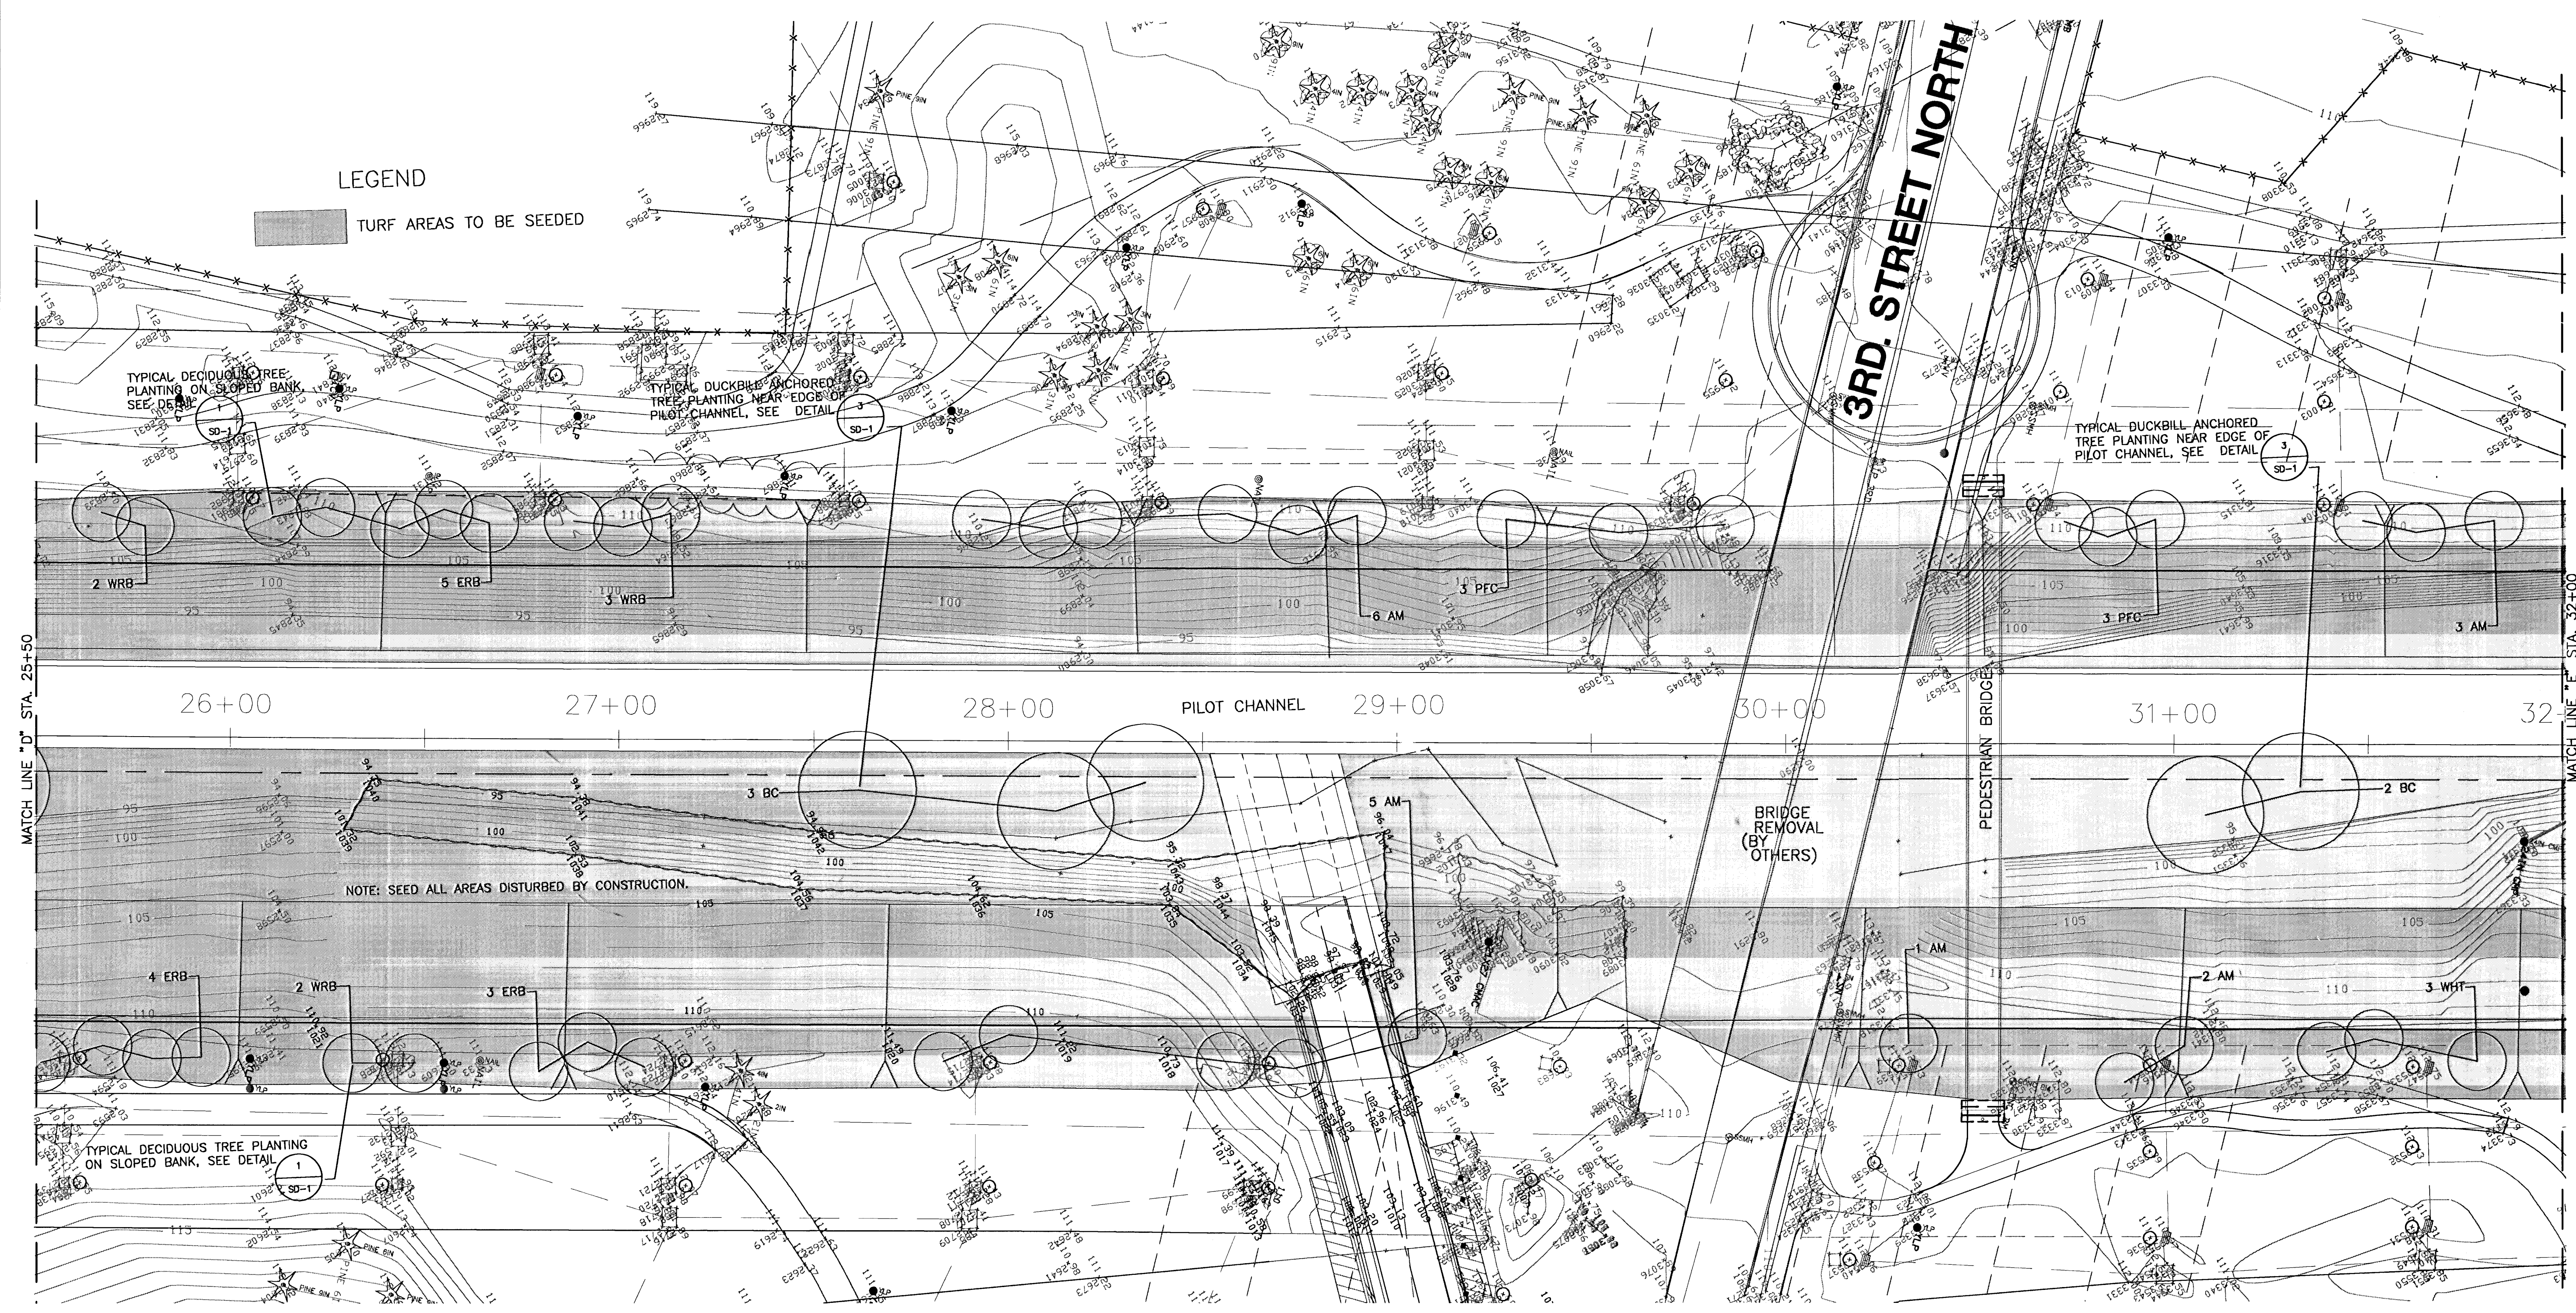

A
LP-5

CANAL ROUTE IMPROVEMENT LANDSCAPE PLAN NO. 5

0' 10' 20'
1"=20'-0"

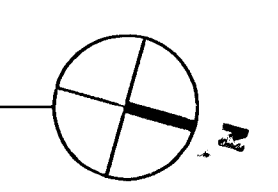

2.9.99

GossenLivingston

3				
2				
1				
NO.	DATE	REVISIONS	BY	APP'D
CITY OF WICHITA				
LANDSCAPE PLAN				
LP-5				
SHEET NO.	OF	SCALE	APP'D	
DESIGNED		DETAILED	QUANTITIES	TRACED
DESIGN CK.		DETAIL CK.	QUAN CK.	TRACE CK.