


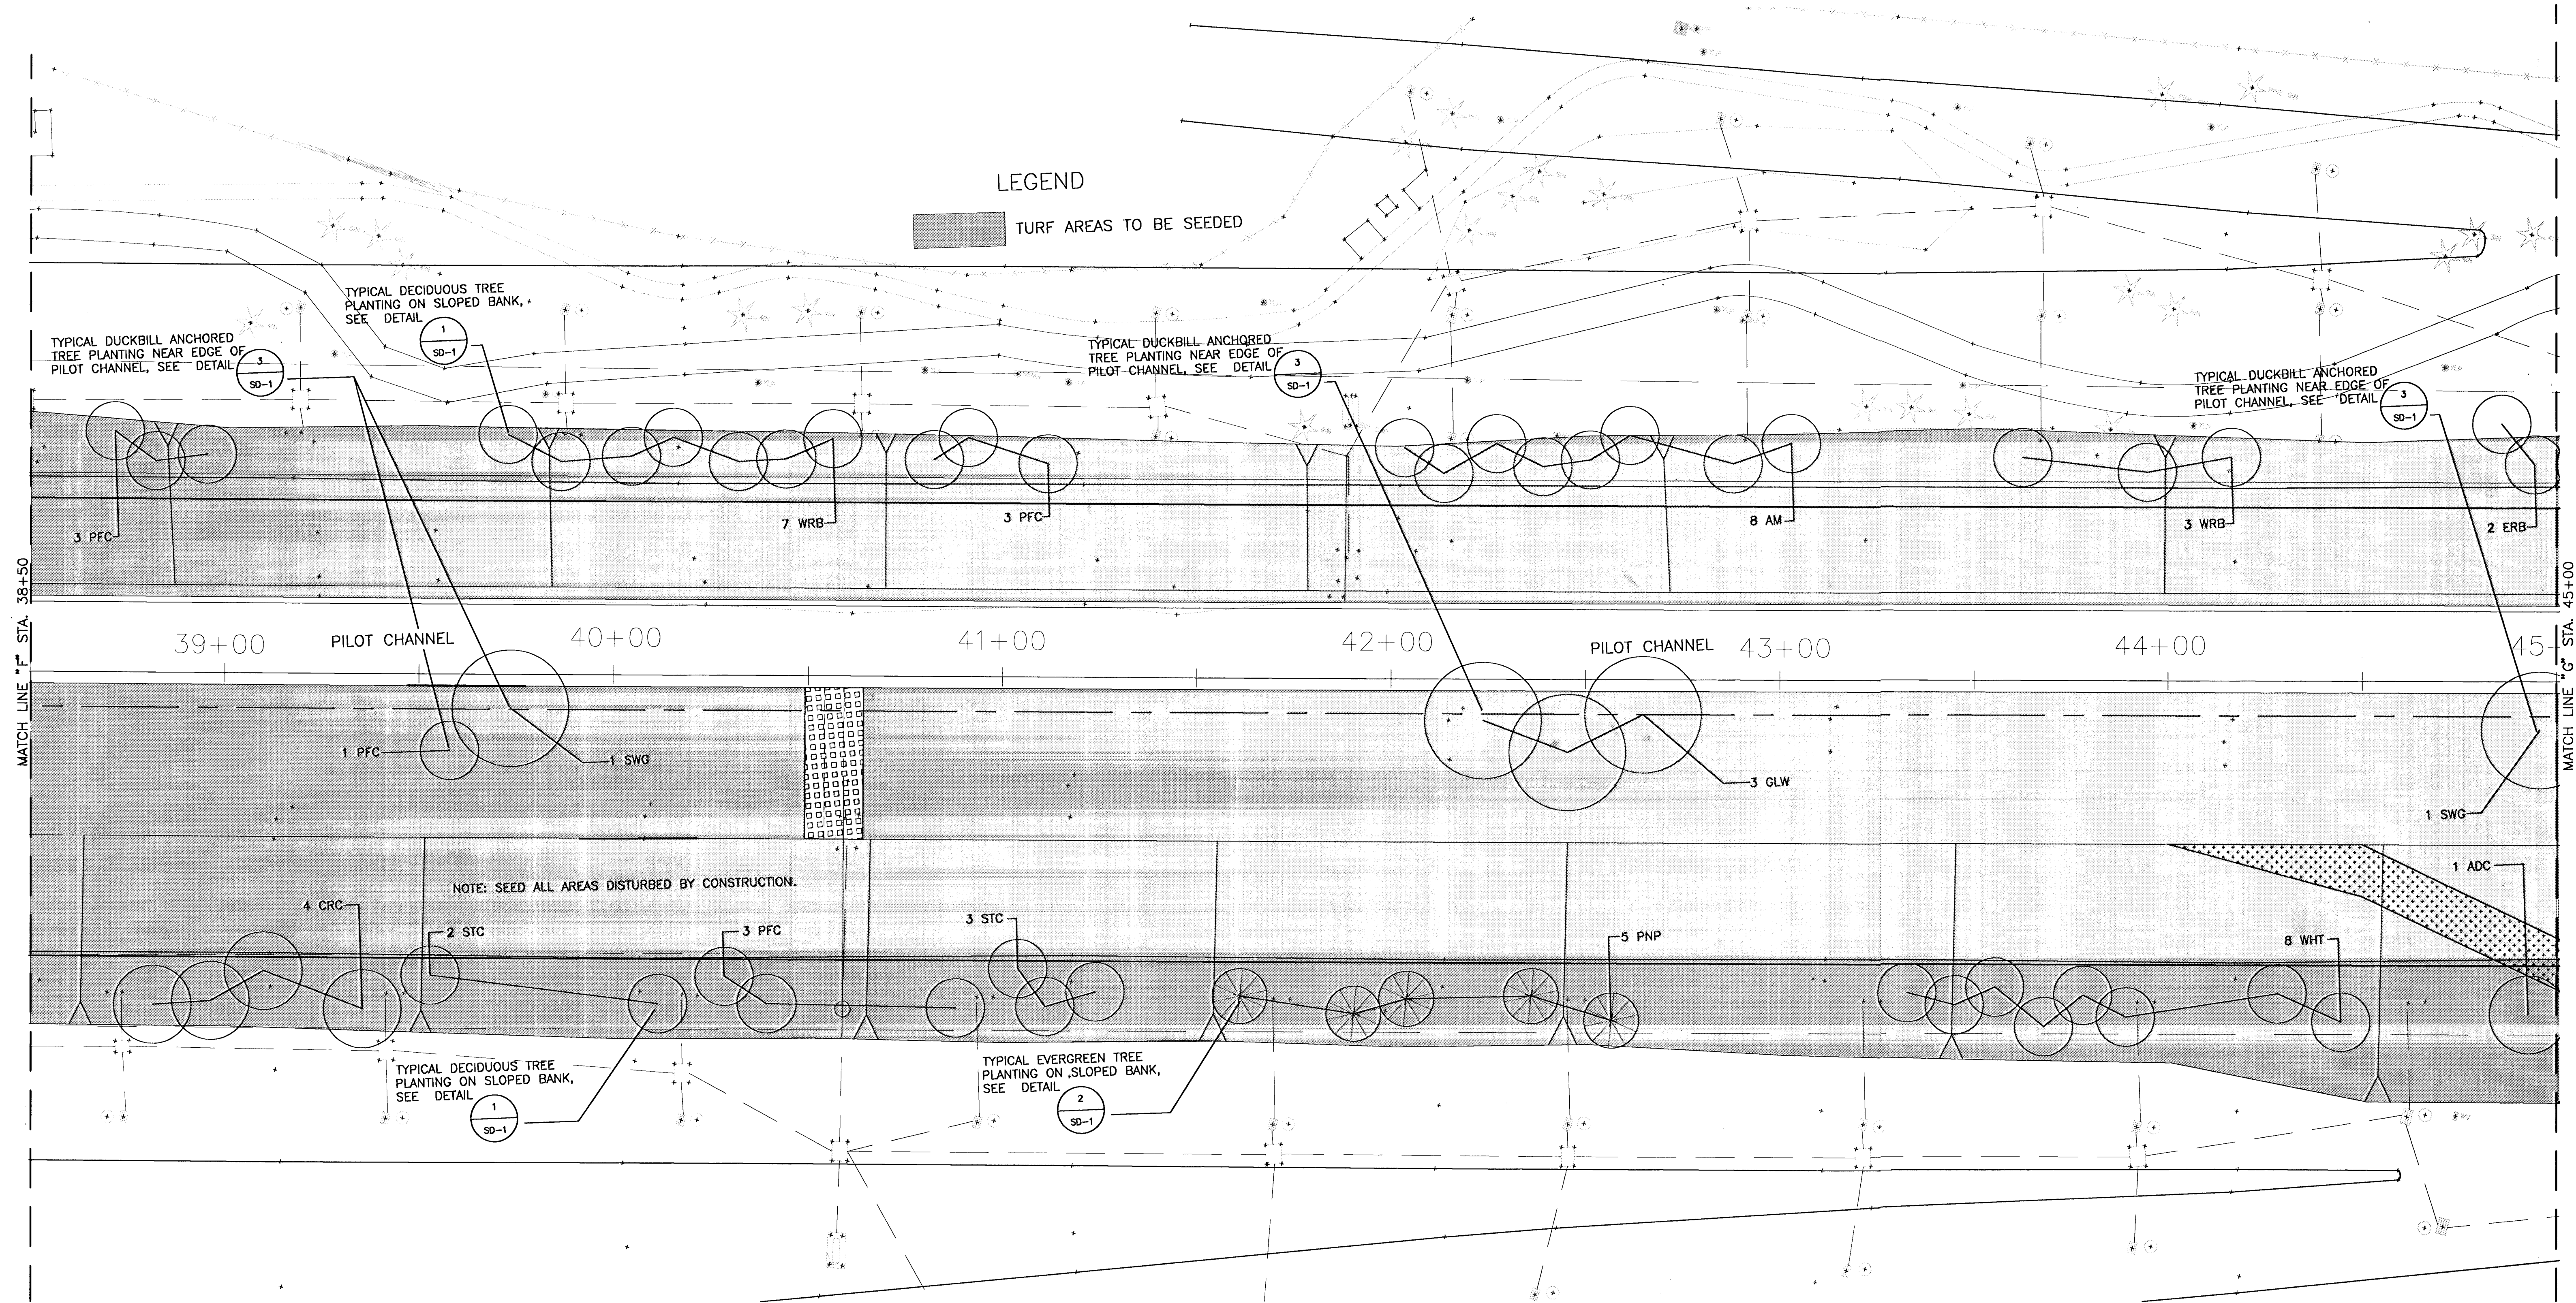


LEGEND

TURF AREAS TO BE SEEDED

A
LP-7

CANAL ROUTE IMPROVEMENT LANDSCAPE PLAN NO. 7

0' 10' 20'
1"=20'-0"

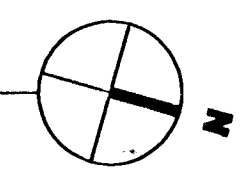

3					
2					
1					
NO.	DATE	REVISIONS	BY	APP'D	
CITY OF WICHITA					
LANDSCAPE PLAN					
LP-7					
SHEET NO.	OF	SCALE	APP'D		
DESIGNED		DETAILED	QUANTITIES	TRACED	
DESIGN CK.		DETAIL CK.	QUAN. CK.	TRACE CK.	