


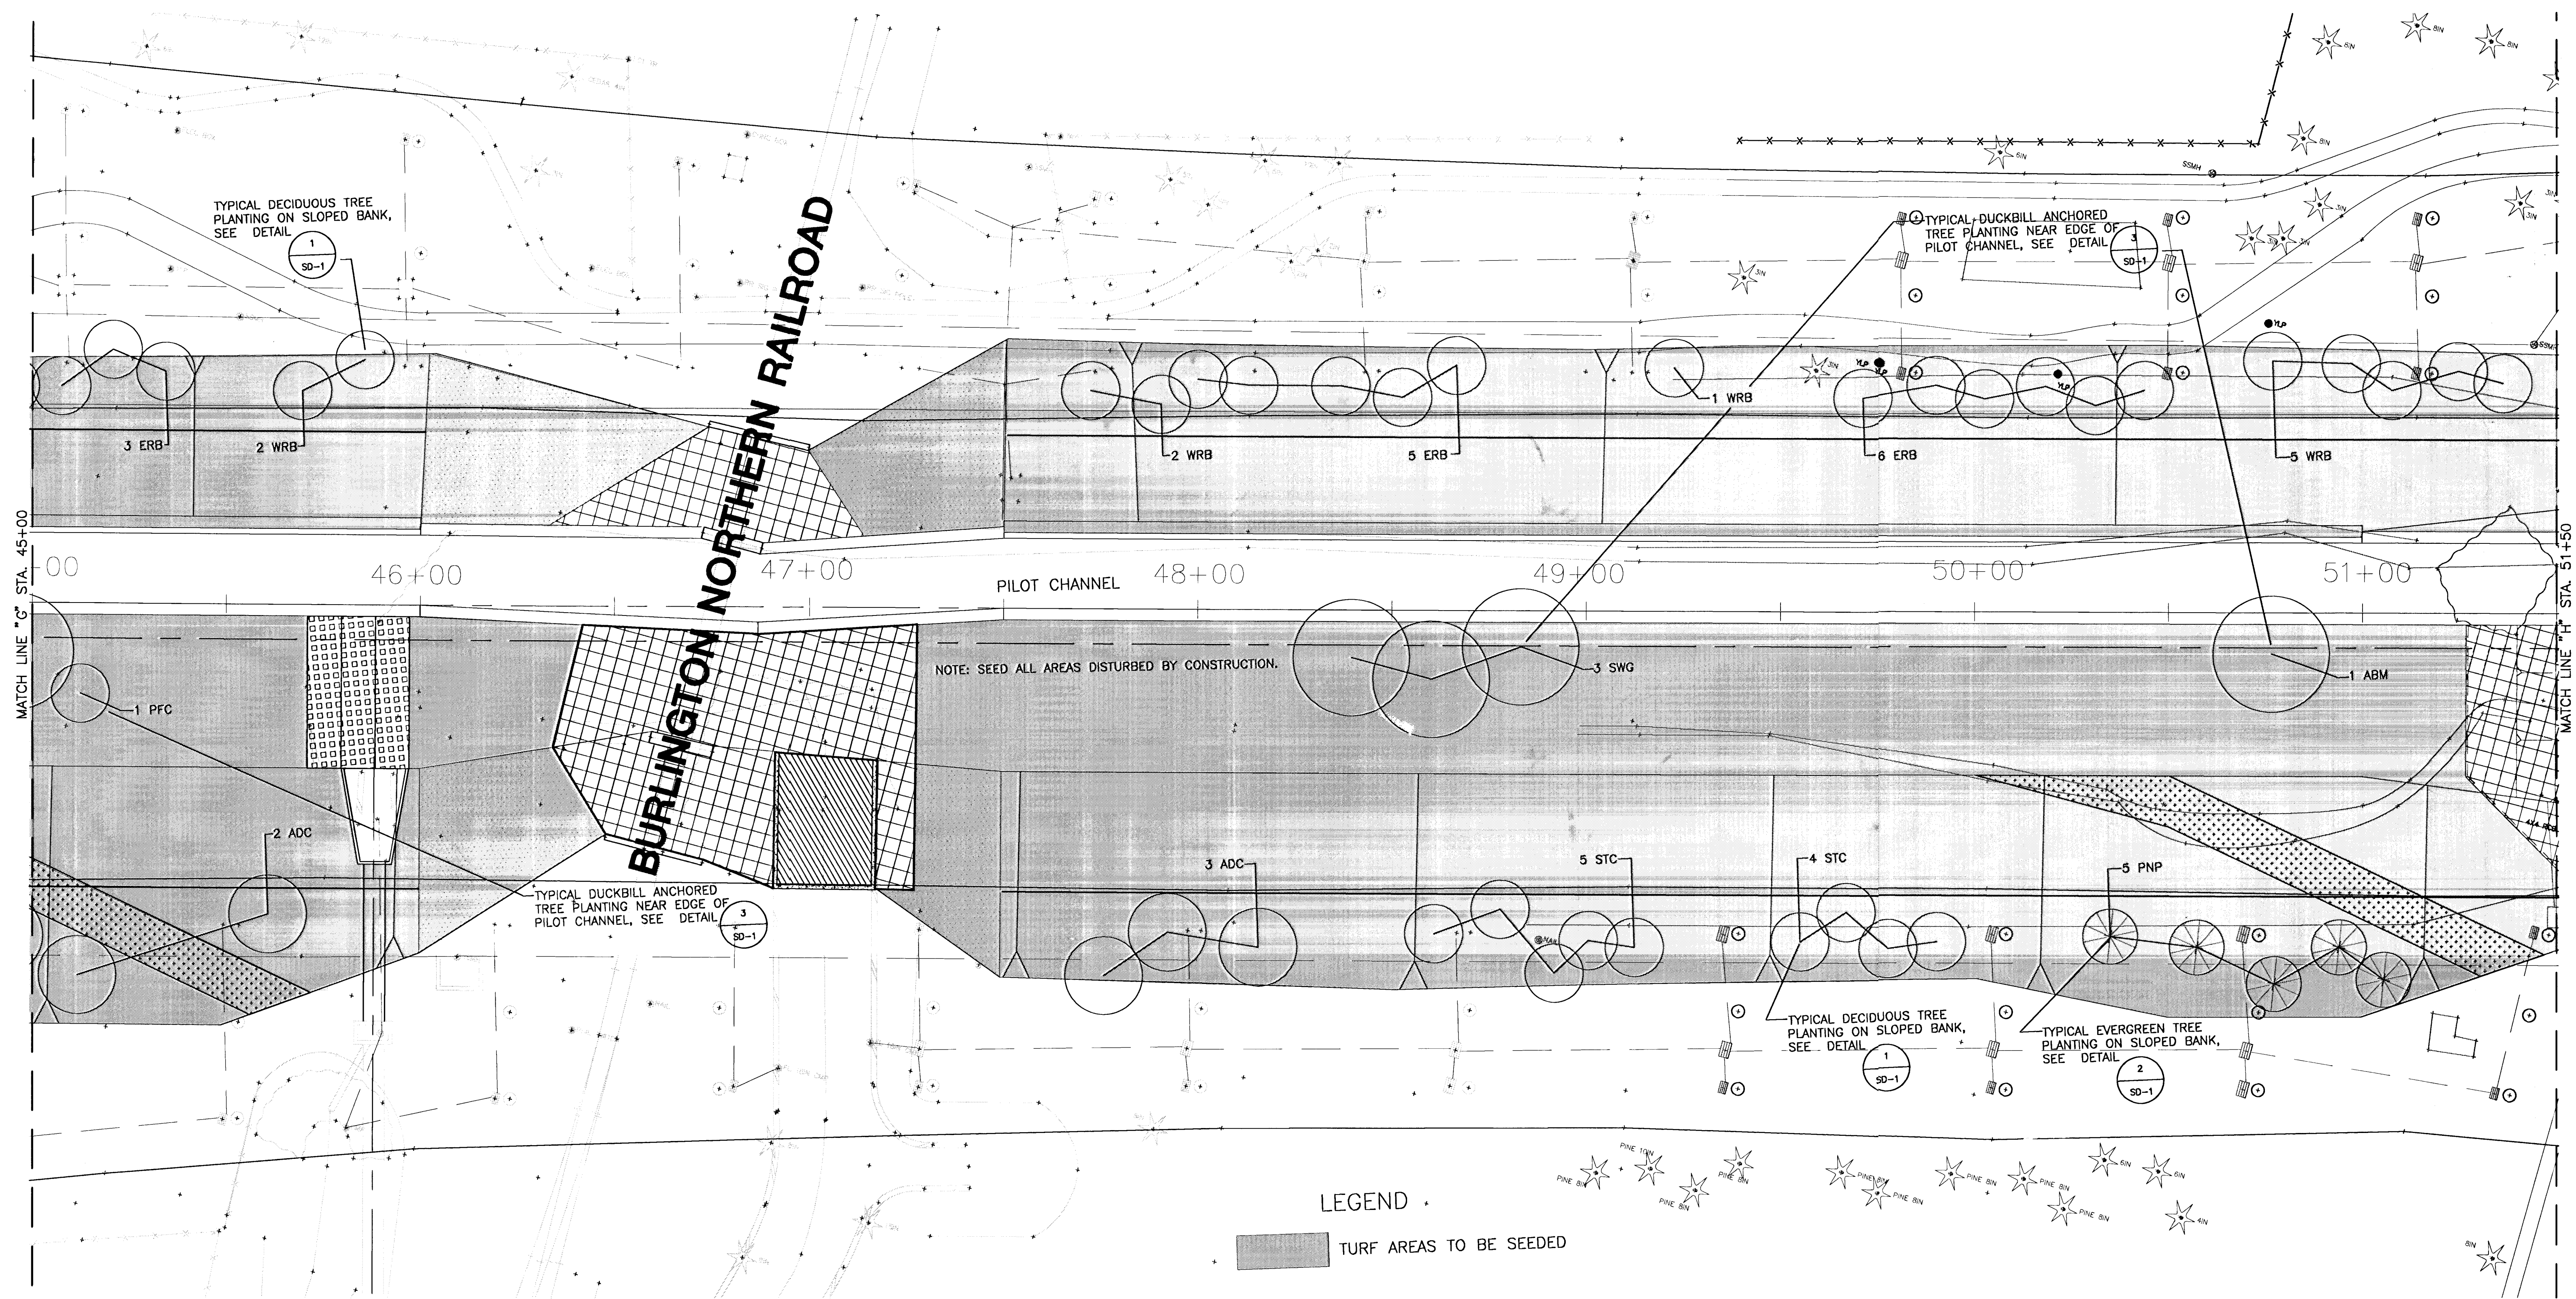


LEGEND

TURF AREAS TO BE SEEDED

A
LP-8

CANAL ROUTE IMPROVEMENT LANDSCAPE PLAN NO. 8

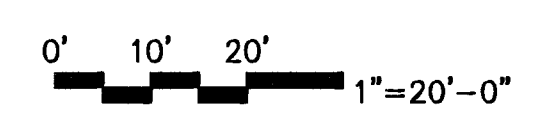

3					
2					
1					
NO.	DATE	REVISIONS	BY	APP'D	
CITY OF WICHITA					
LANDSCAPE PLAN					
LP-8					
SHEET NO.	OF	SCALE	APP'D		
DESIGNED		QUANTITIES	DETAILED		TRACED
DESIGN CK.		DETAIL CK.	QUAN. CK.		TRACE CK.