


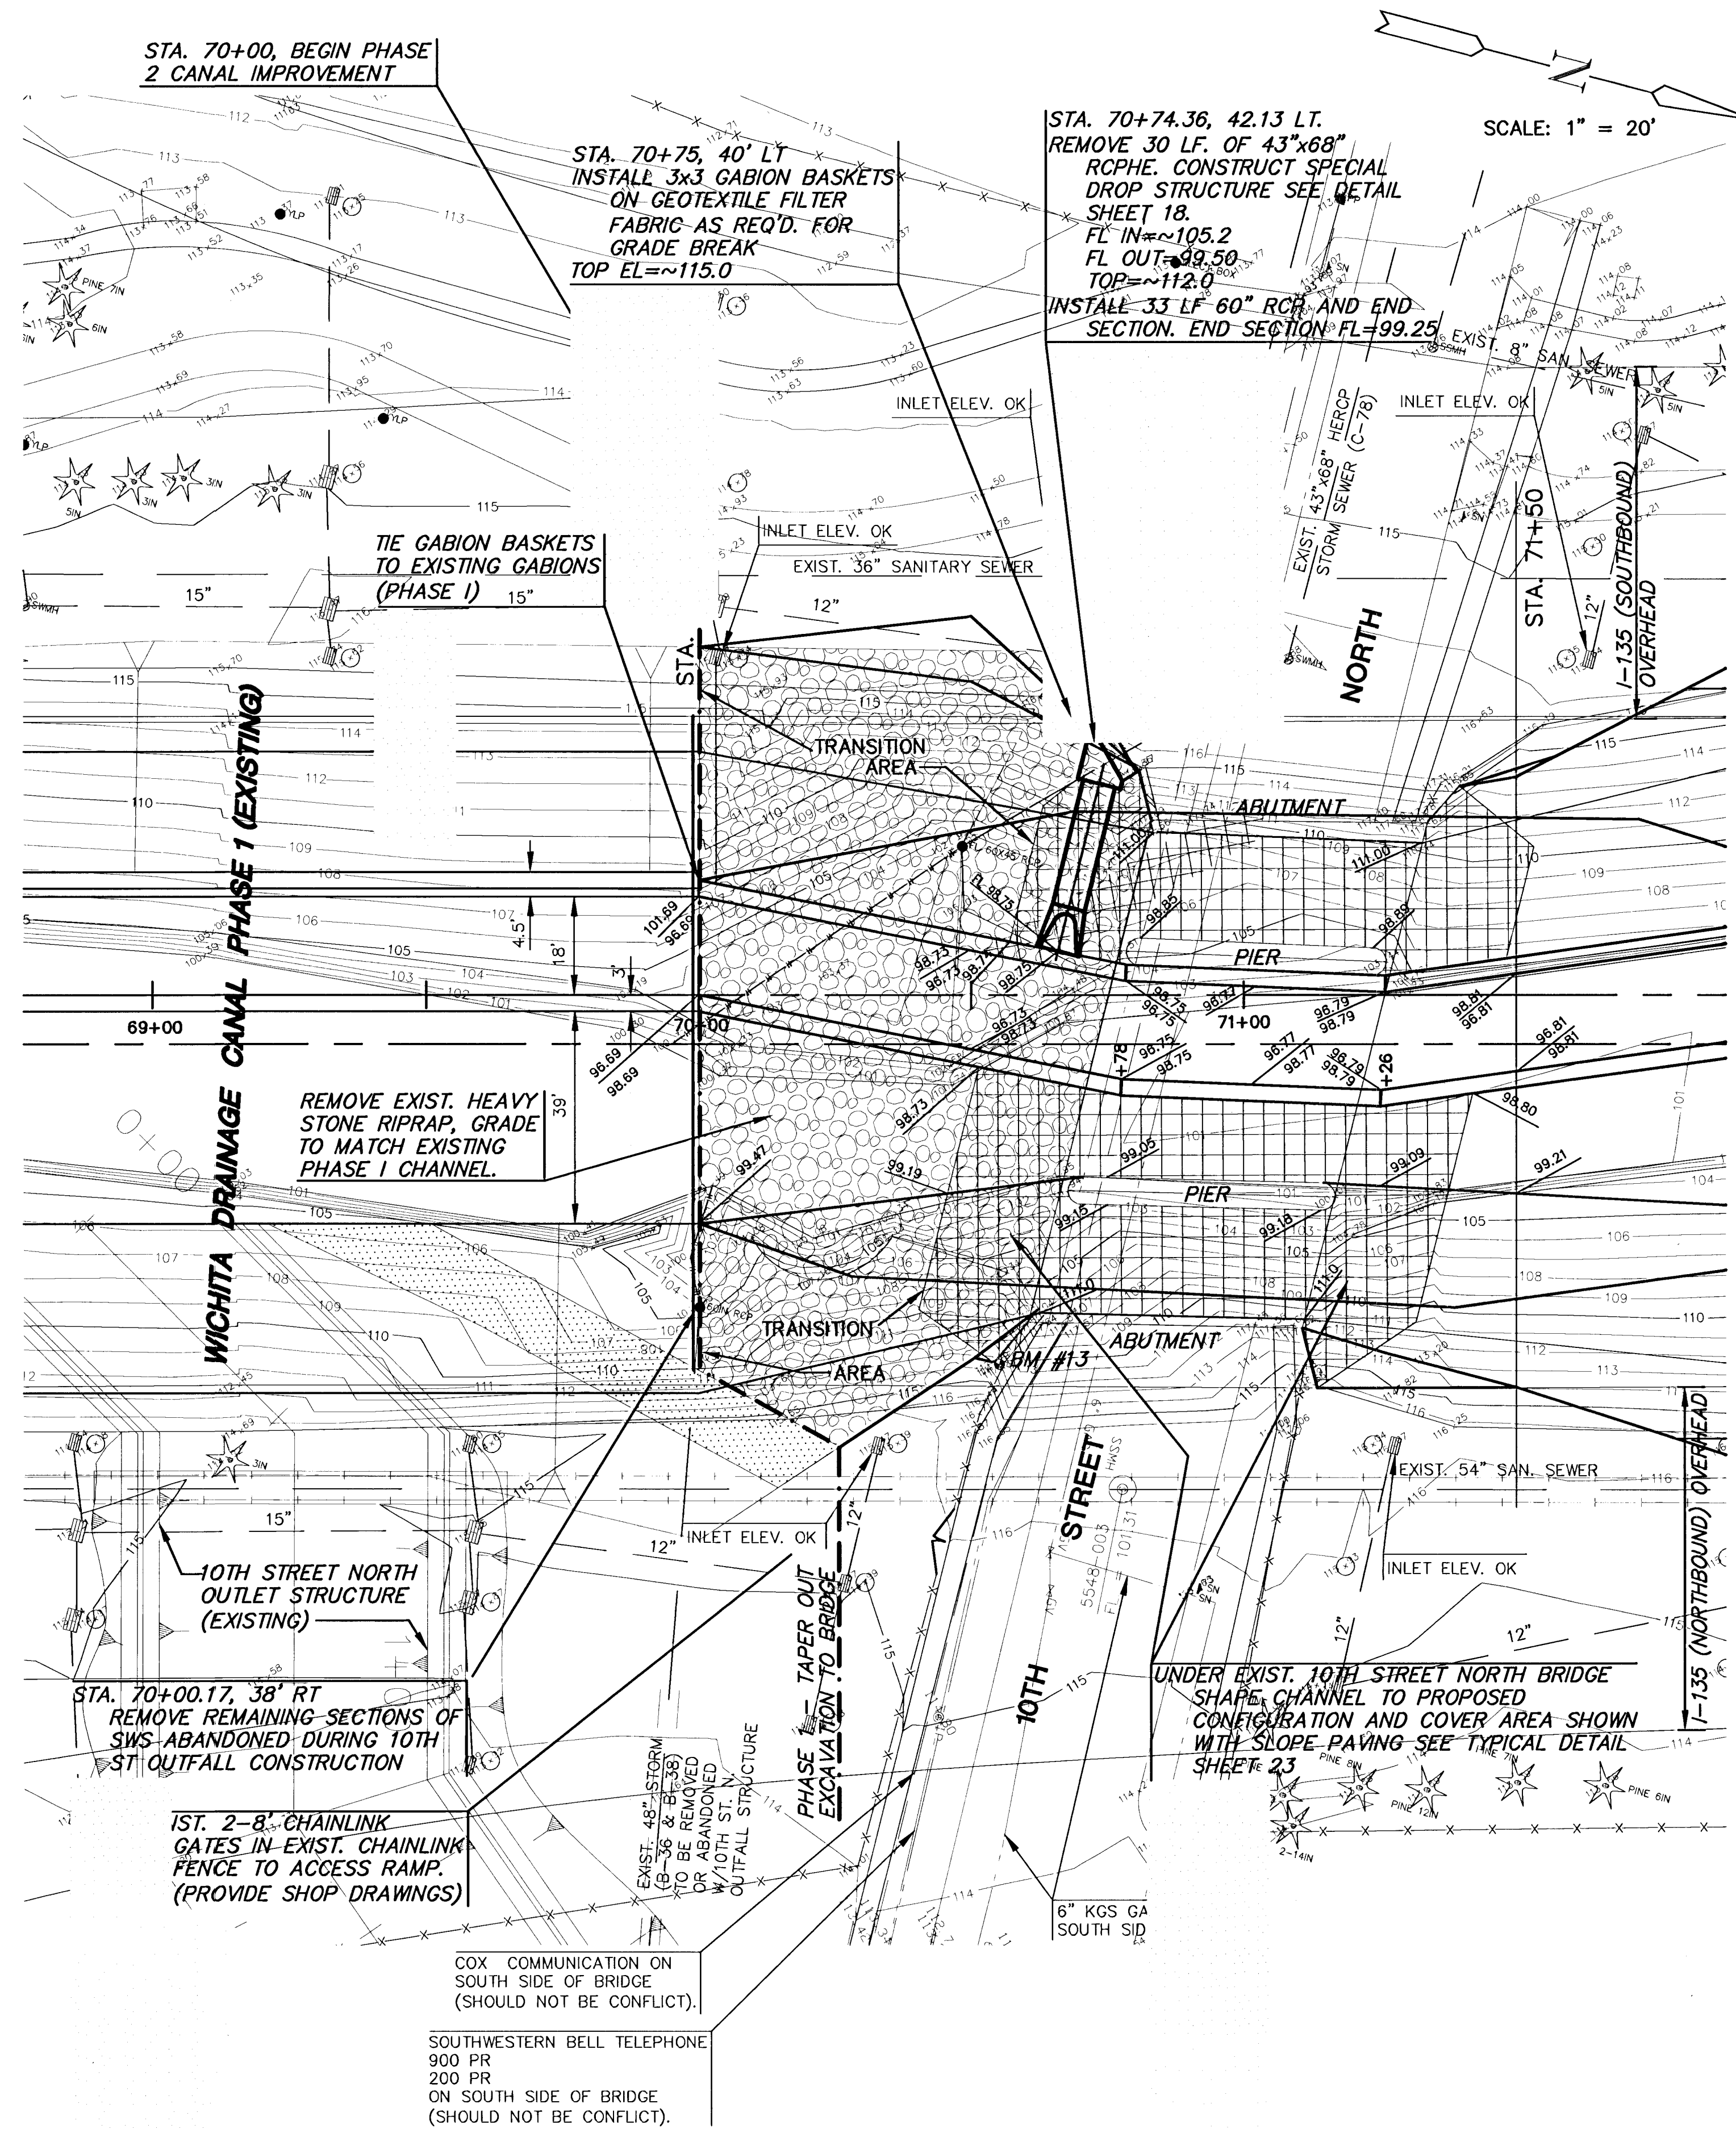

AREA "K" PART 2 - PHASE 2
WICHITA DRAINAGE CANAL
PROJECT NAME

WICHITA DRAINAGE CANAL PLAN
SHEET TITLE

JNJ DESIGN BY.	RSB DRAWN BY.	TKM CHECKED BY.
JAN. 2001 DATE	94011 JOB NO.	3 / 47 SHEET OF