


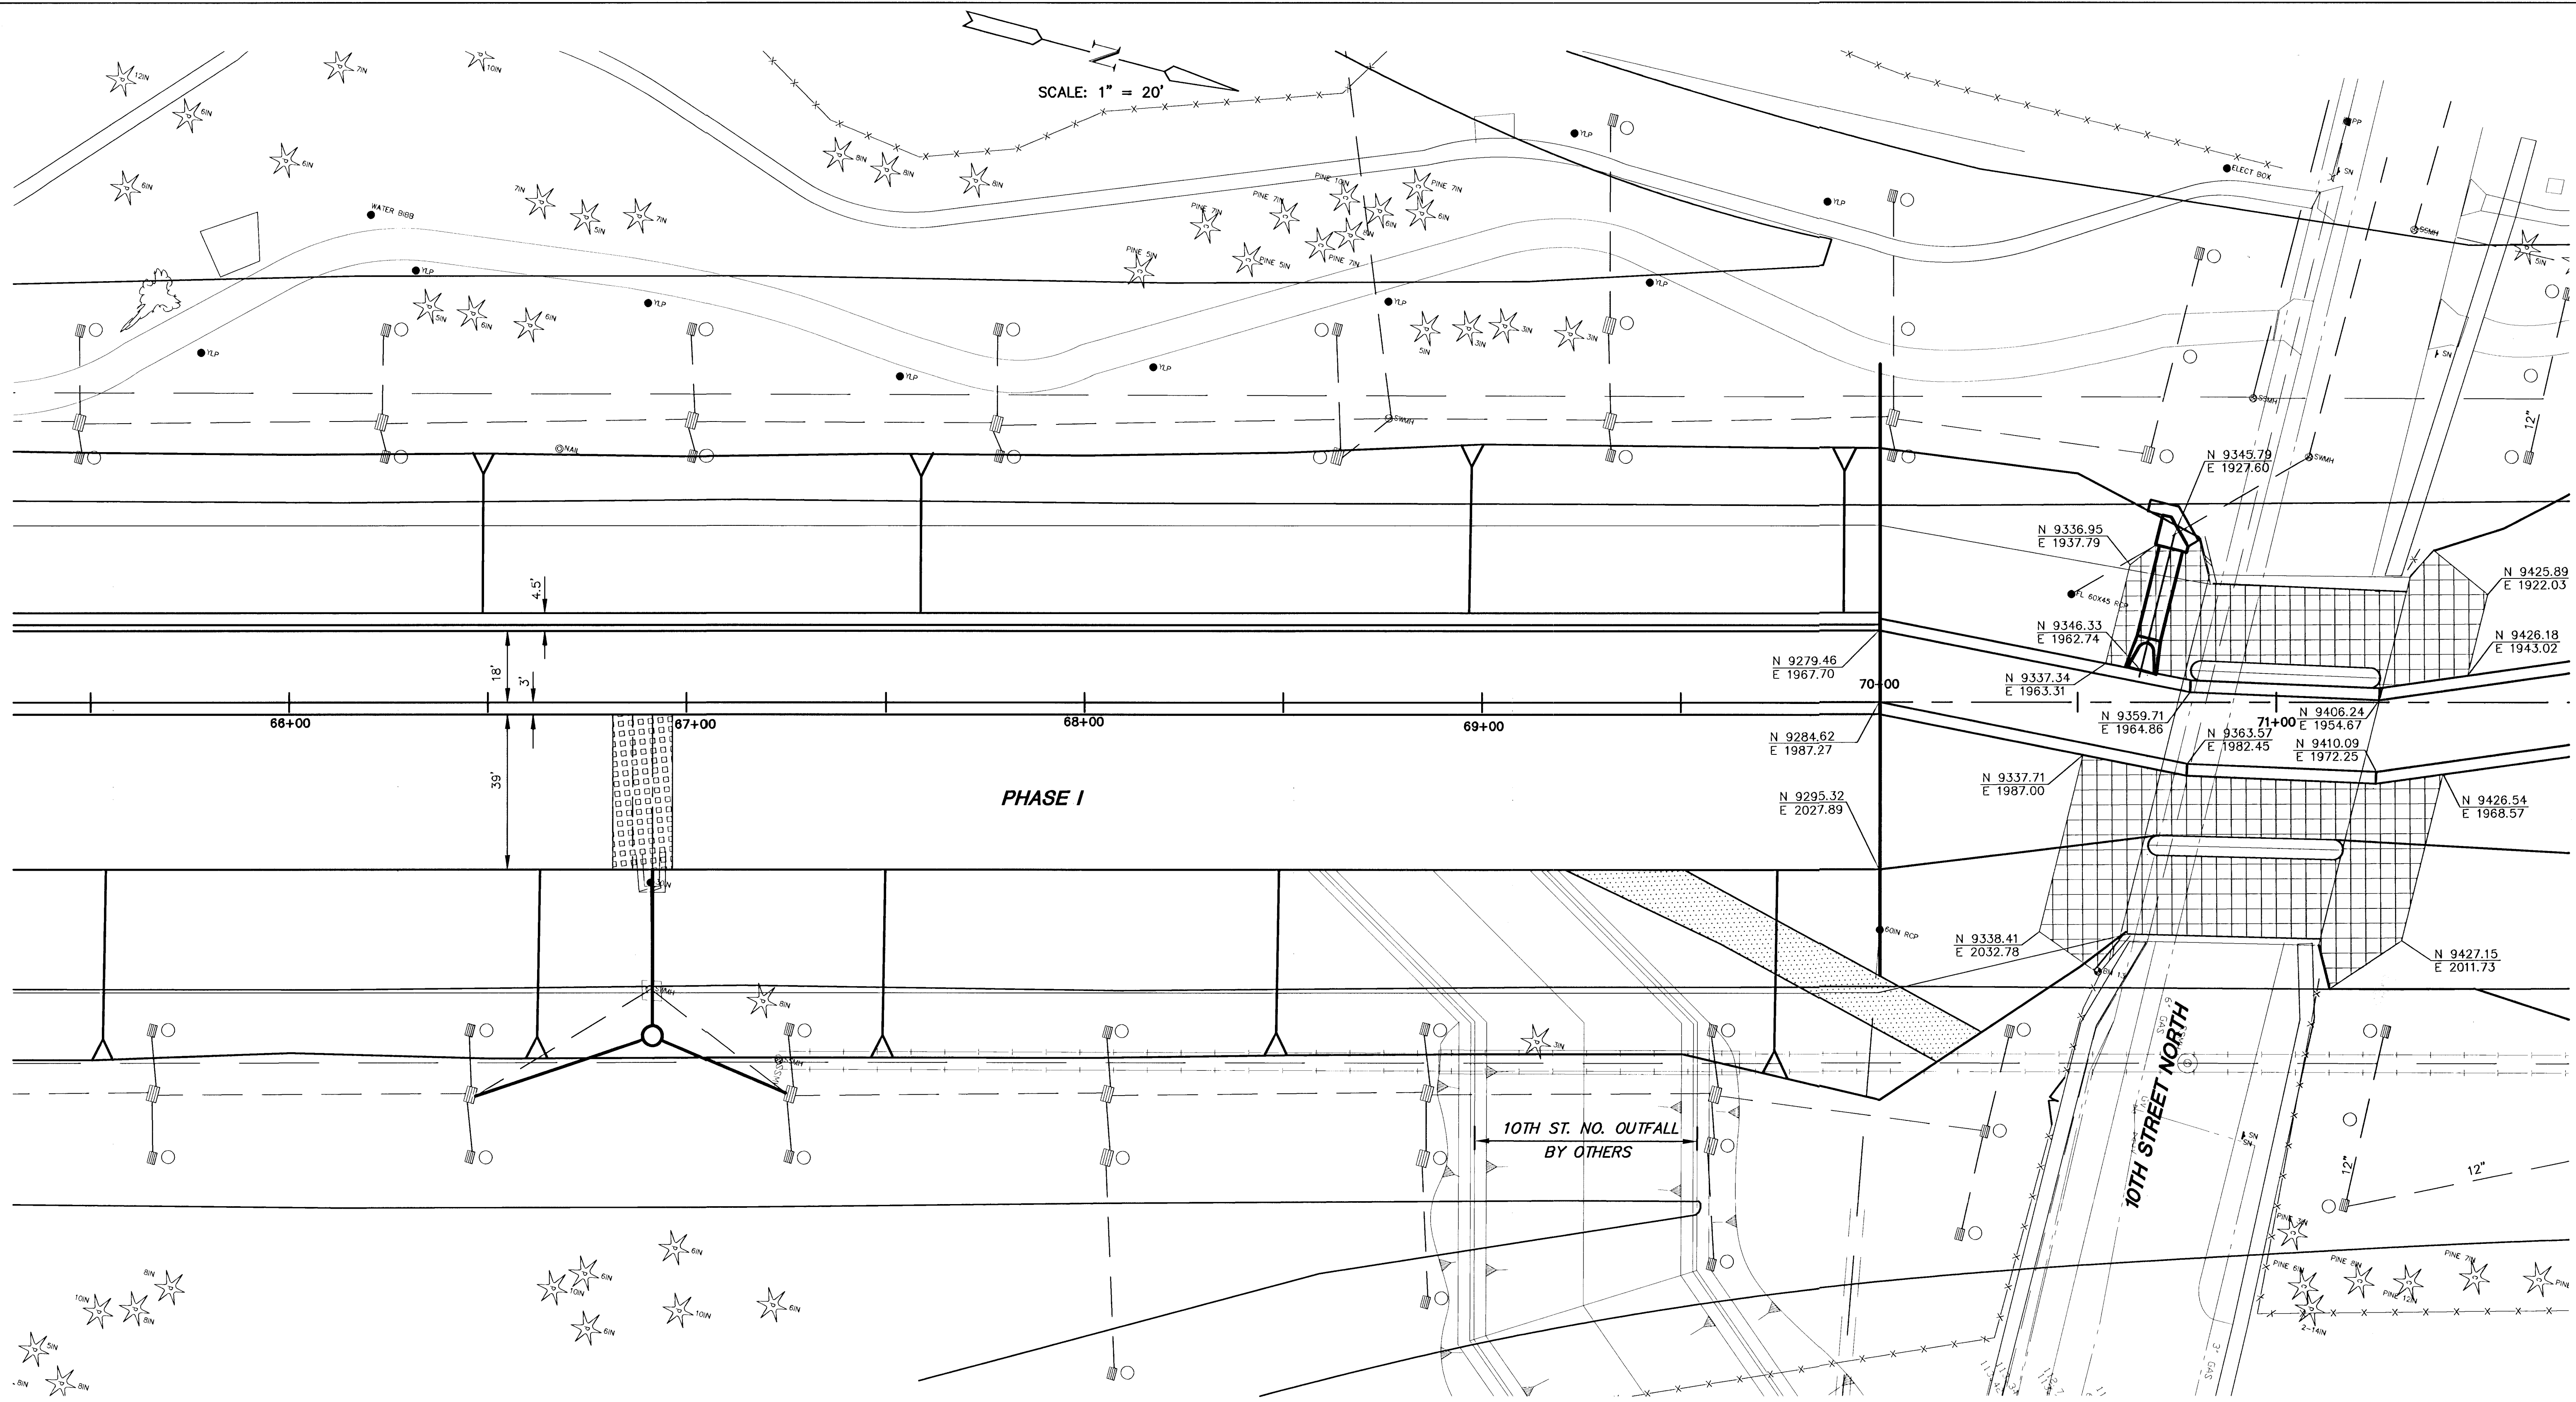

SEE SHEETS 27, 30, 32, 34,
& 36 FOR HORIZONTAL
COORDINATE CONTROL POINTS



AREA "K" PART 2 - PHASE 2
WICHITA DRAINAGE CANAL
PROJECT NAME
WICHITA DRAINAGE CANAL PLAN
HORIZONTAL ALIGNMENT / LAYOUT
SHEET TITLE
JNLJ DESIGN BY: MLW DRAWN BY: TKM CHECKED BY:
JAN. 2001 DATE: 94011 JOB NO.: 28 / 47 SHEET/OF

G:\CIVIL\AREA_K\94011\HORIZ\Horizontal2.dwg Mon Jun 04 14:09:03 2001

G:\CIVIL\AREA_K\94011\HORIZ\Horizontal2.dwg 04/12/2001 01:22:38 PM CST